

ARCHITECTURE | PLANNING | DESIGN

Malkin Farm
Brow Lane
Holmfirth
HD9 2RJ
07946872499
paul@paulmatthewsarchitectural.co.uk
www.paulmatthewsarchitectural.co.uk

Company Registration Number: 09898149 – Company
Registered in England and Wales


Project
Retrospective Planning for Alterations and
Extensions to Dwelling at 2-4 Pike Law Lane,
Scapegoat Hill, Huddersfield, HD7 4PL
Client

Mr S Wimpenny


Drawing Title/Issue

Elevations as Existing


scale	date	sheet size	dwg. no.
1:100	09/2025	A2	25/1254/03

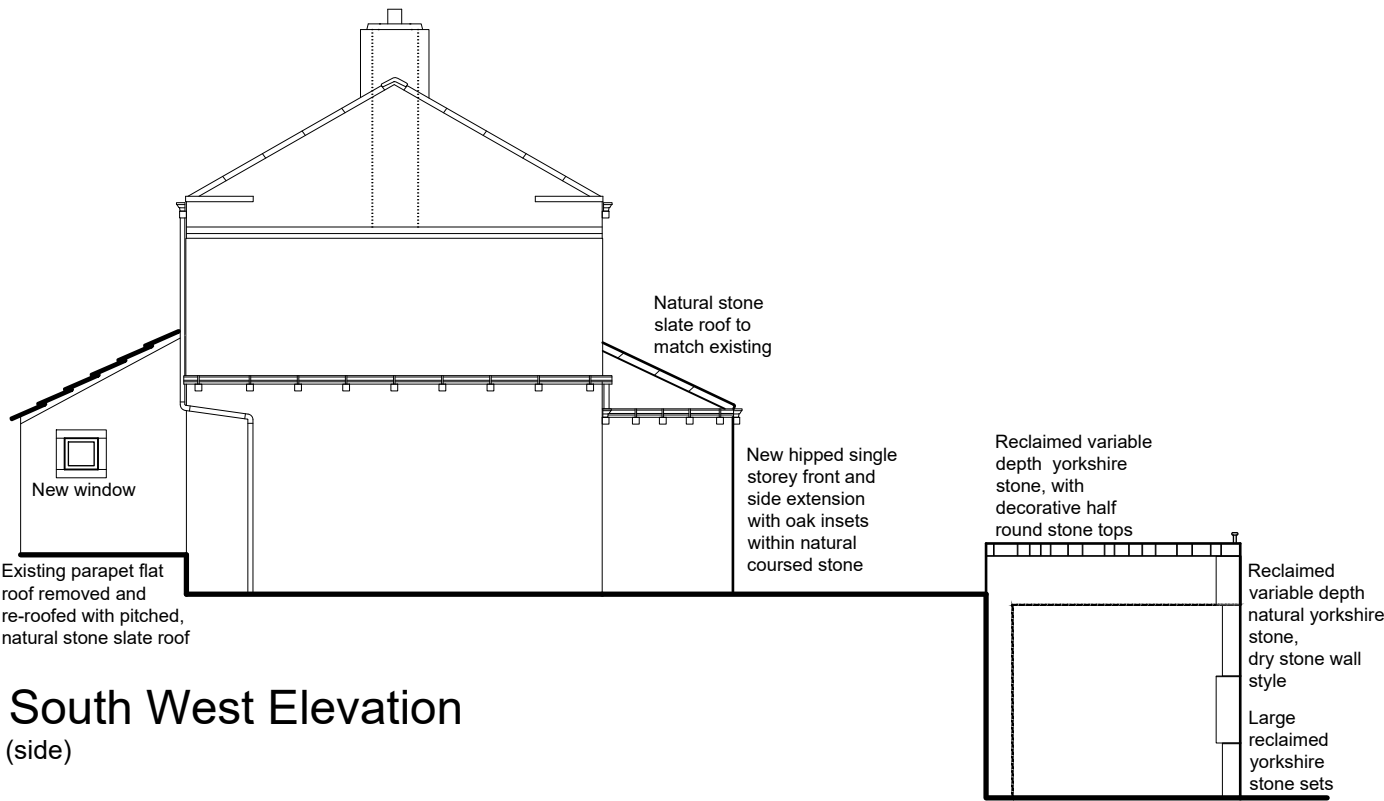


South West Elevation
(side)

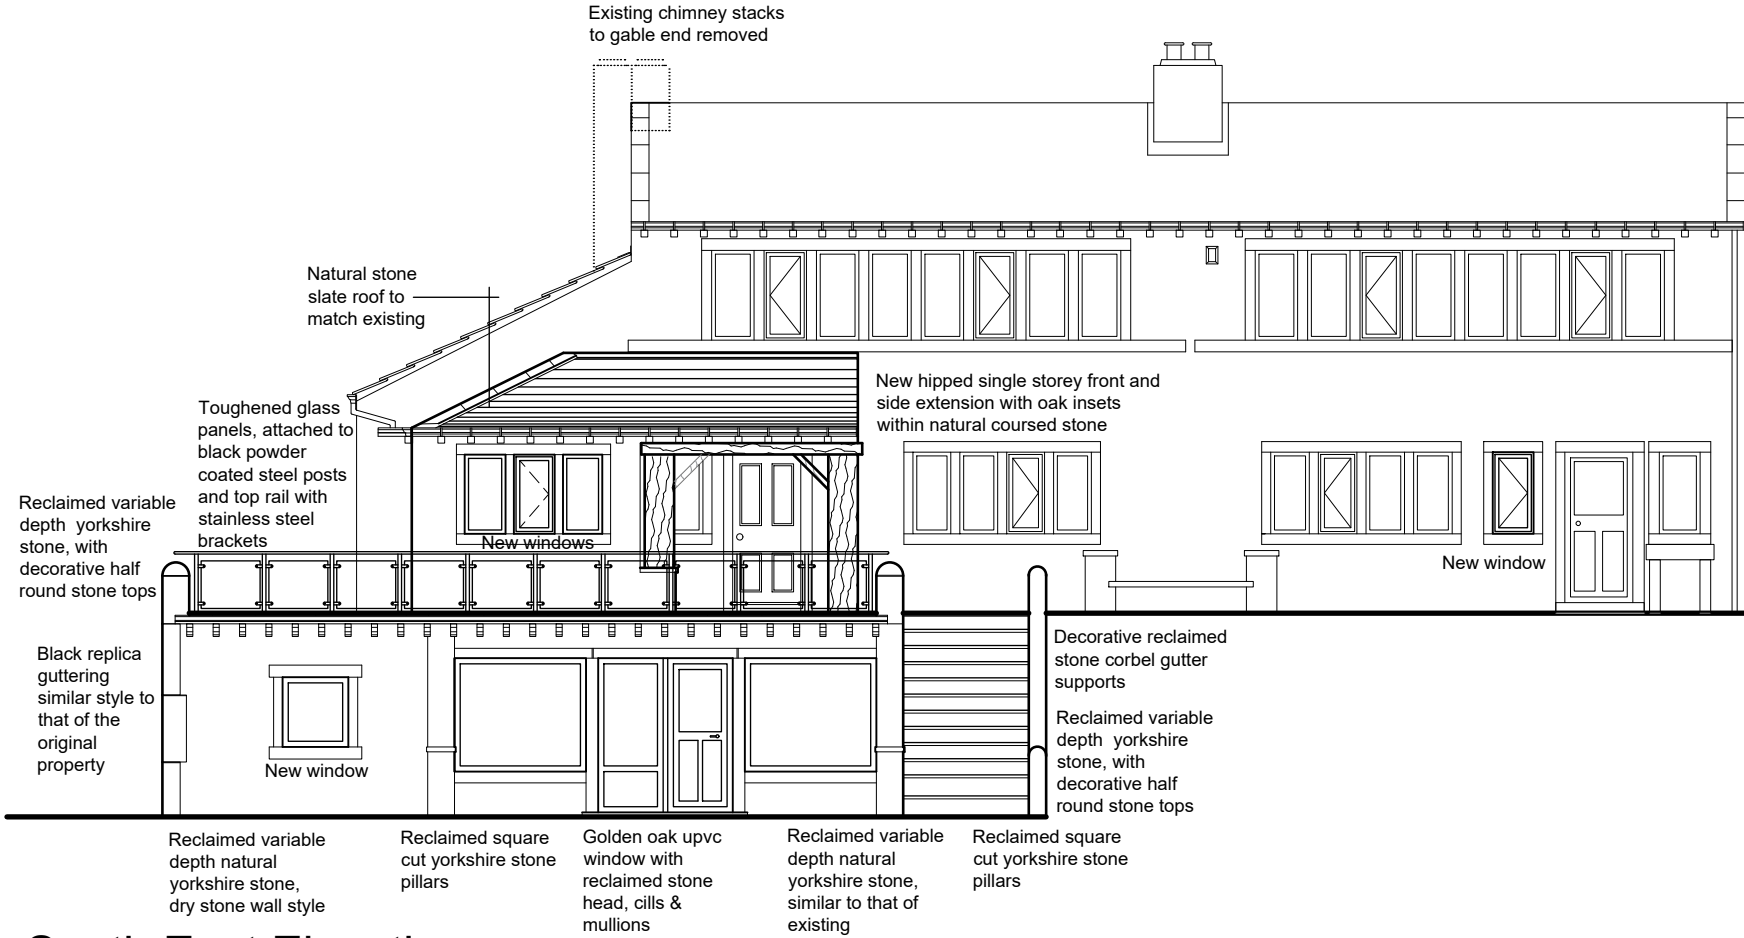

South East Elevation
(front)

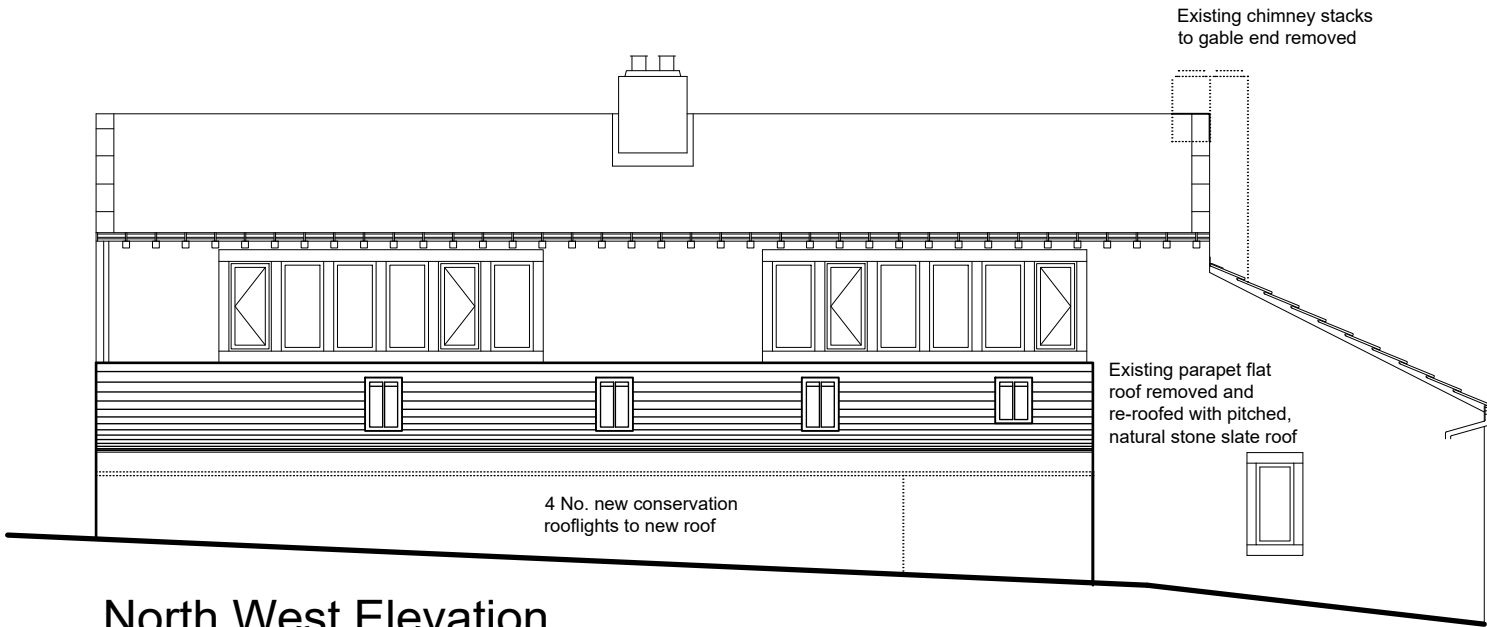

North West Elevation
(rear)

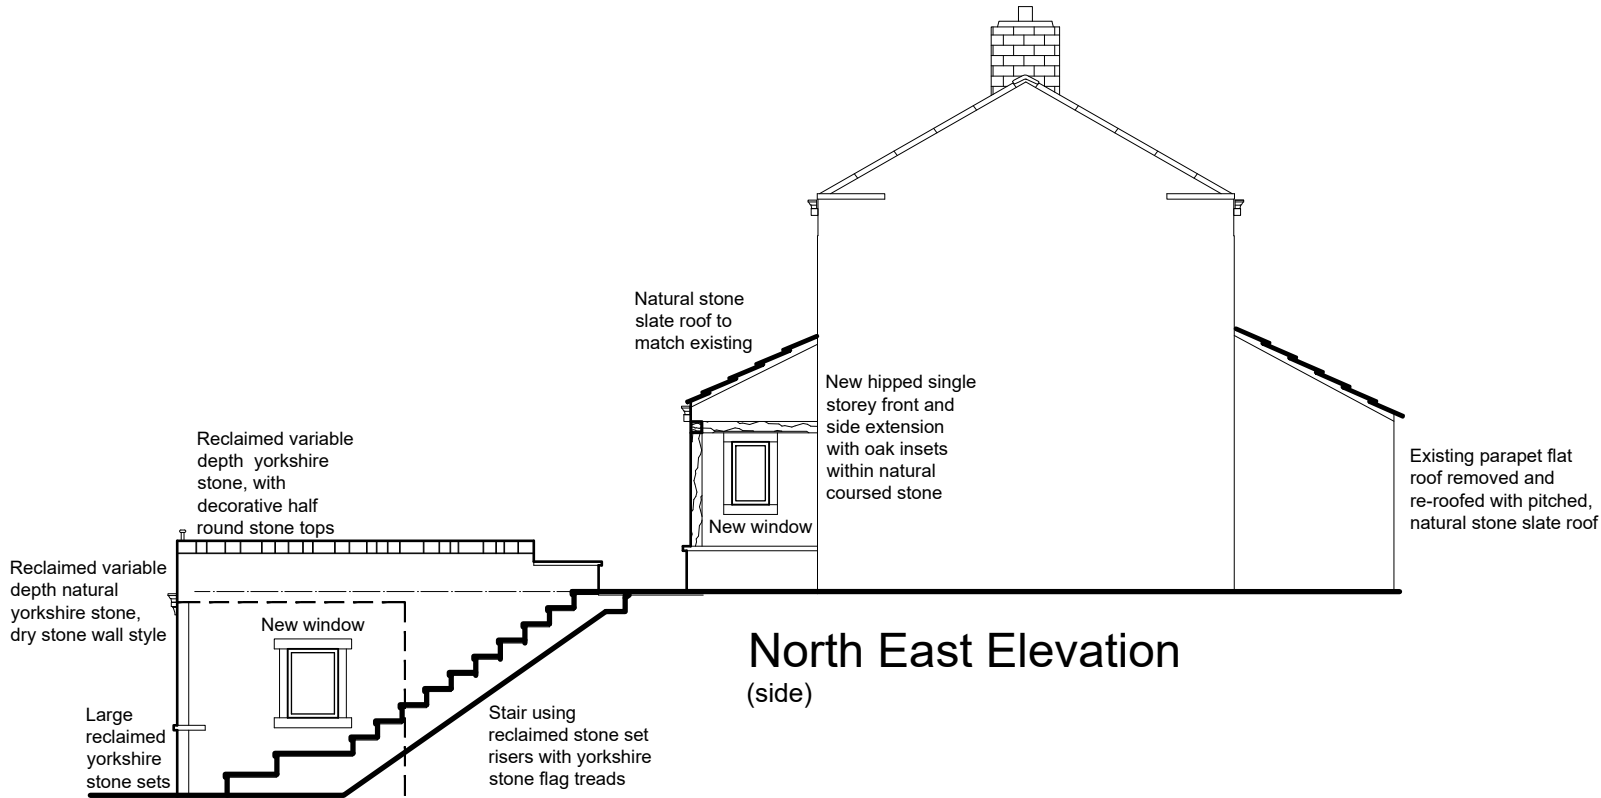

North East Elevation
(side)

