


South Elevation

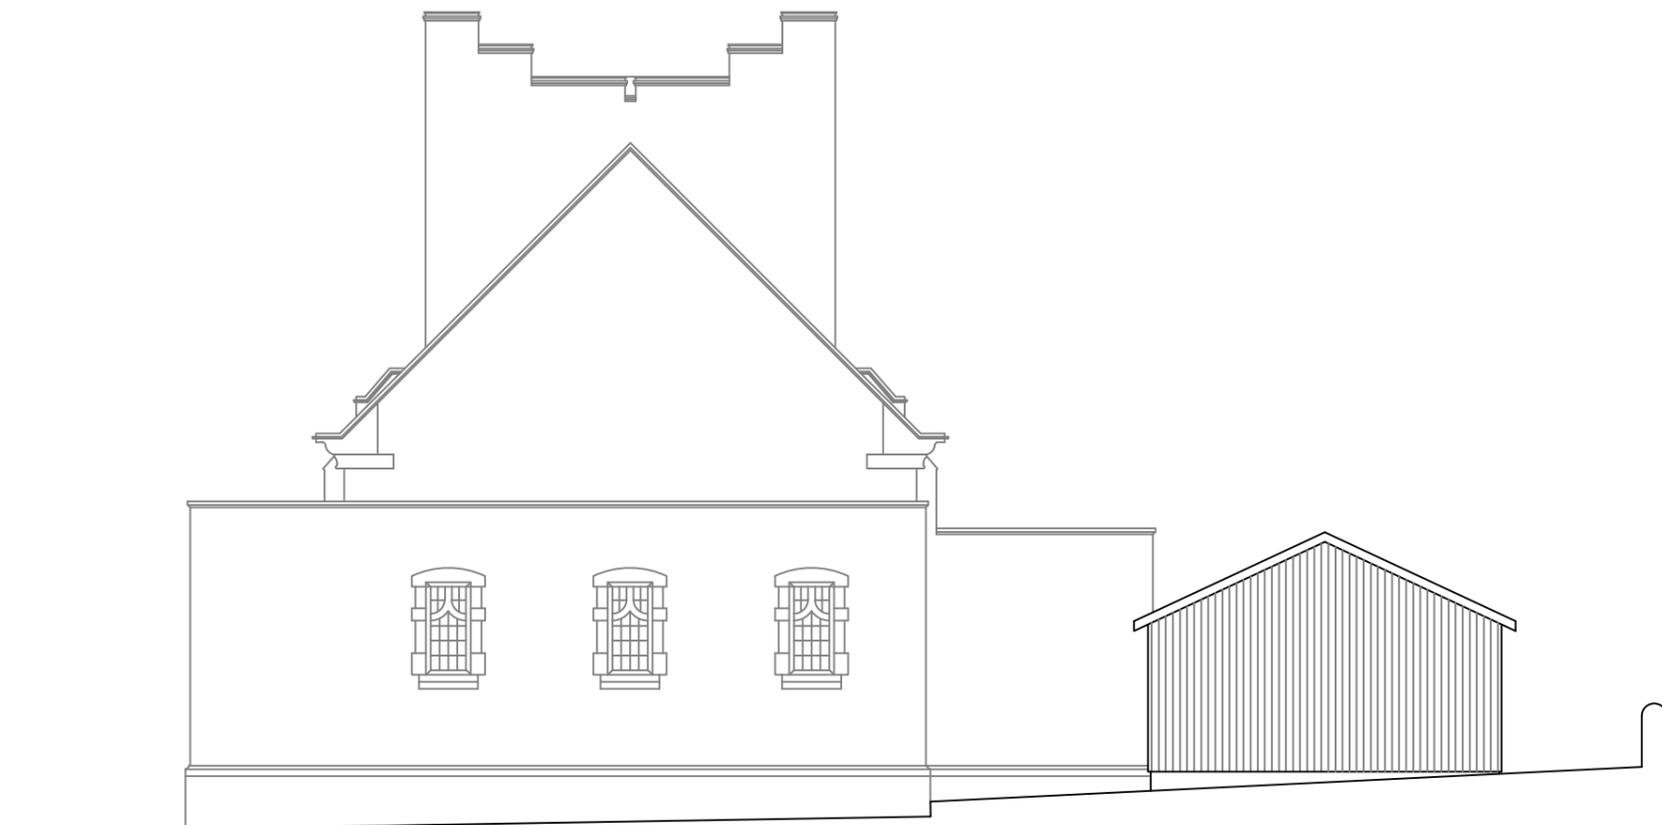

West Elevation

1:100 at A3

cva



8 heath villas
halifax
hx3 0bb

tel. 01422 352797
mob. 07958 773372
info@caldervalleysarchitects.co.uk

© Calder Valley Architects Ltd

CLIENT NAME

Denby Dale Men's Shed

PROJECT NAME

Trinity Church

PROJECT NUMBER

25.02

DRAWING TITLE

Proposed Elevations

SCALE

1:100

NUMBER

006

REVISION

-