




North Elevation

Bin Store

Proposed timber doors for access hatch

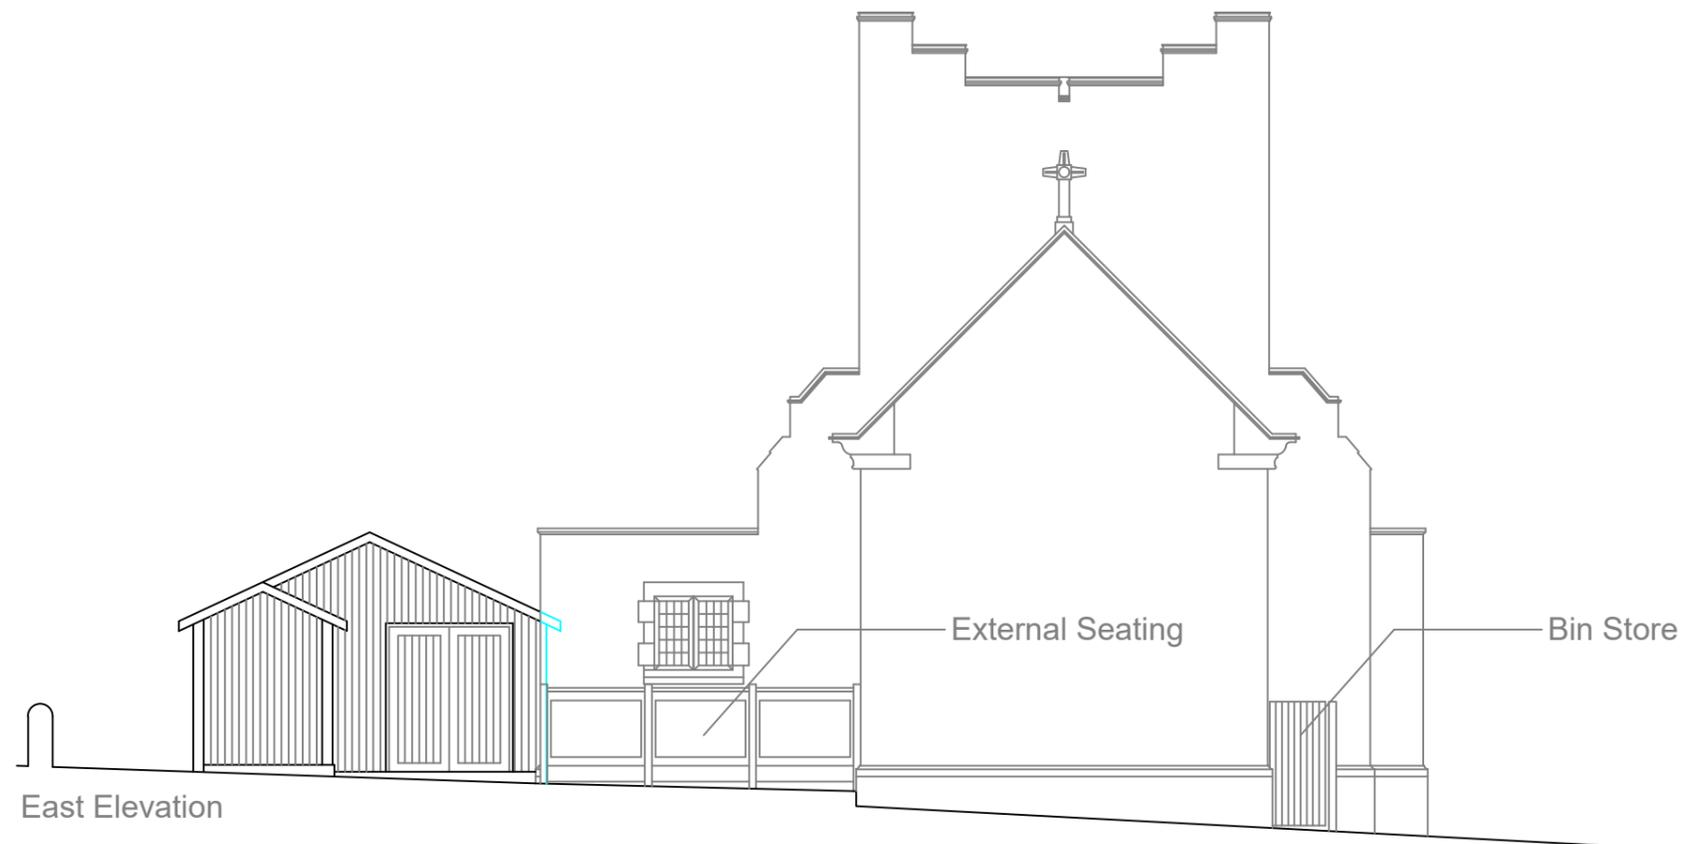

East Elevation

External Seating

Bin Store

1:100 at A3

cva



8 heath villas  
halifax  
hx3 0bb

tel. 01422 352797  
mob. 07958 773372  
info@caldervalleysarchitects.co.uk

© Calder Valley Architects Ltd

CLIENT NAME

**Denby Dale Men's Shed**

PROJECT NAME

**Trinity Church**

PROJECT NUMBER

**25.02**

DRAWING TITLE

**Proposed Elevation 2**

SCALE

**1:100**

NUMBER

**007**

REVISION

-