



Notes :-
 - ALL DIMENSIONS MUST BE CHECKED ON SITE PRIOR TO WORKS STARTING.
 - DO NOT SCALE.
 - THIS DRAWING AND DESIGN REMAINS THE COPYRIGHT OF J.A. OLDROYD & SONS LTD. AND MAY NOT BE REPRODUCED WITHOUT PERMISSION.
 - ALL WORKS MUST BE CARRIED OUT IN ACCORDANCE WITH CURRENT BUILDING REGULATIONS, CODES OF PRACTICE AND PLANNING OFFICERS REQUIREMENTS.
 - ALL MATERIALS MUST COMPLY WITH CURRENT BRITISH STANDARDS IN SITUATION USED.
 - THIS IS A NOTIFIABLE PROJECT UNDER THE CONSTRUCTION & DESIGN REGULATIONS 2007. THE DEVELOPER MUST BY LAW INFORM THE LOCAL HEALTH & SAFETY EXECUTIVE AND ALSO OBTAIN THE SERVICES OF A C.D.M. CO-ORDINATOR.

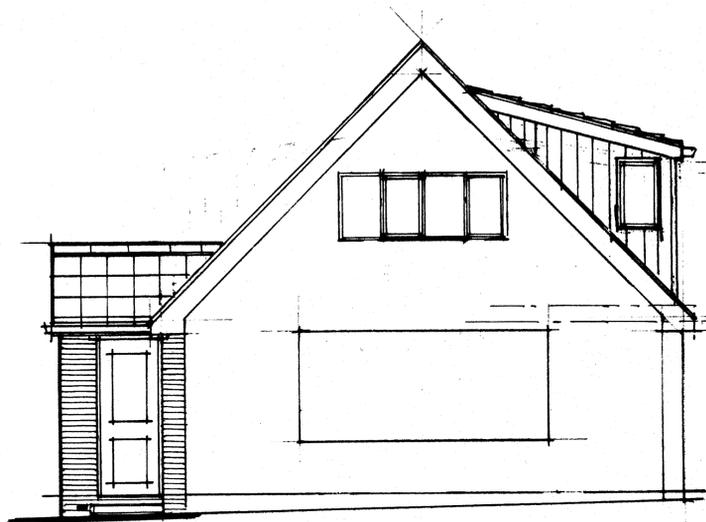

FRONT (NORTH)

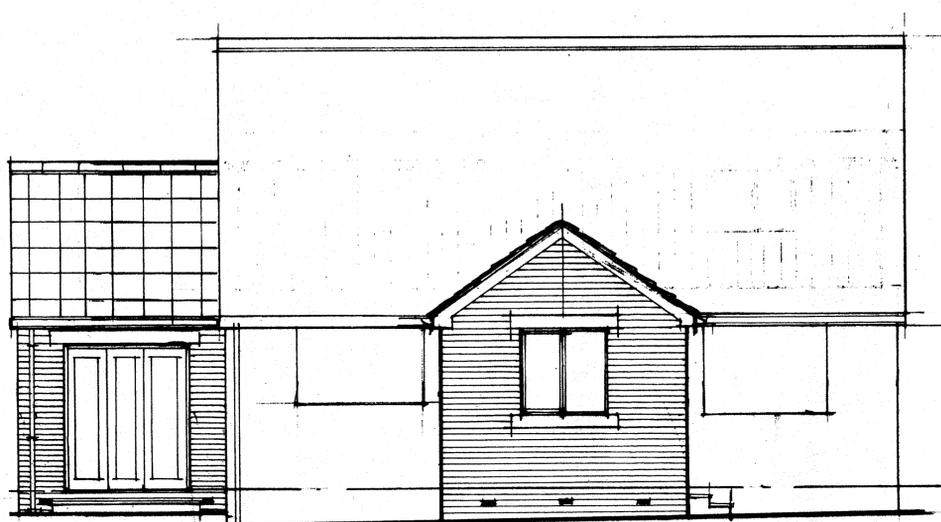



SIDE (EAST)




REAR (SOUTH)

CONC. TILES AS EXIST.

FACING BRICK AS EXIST.

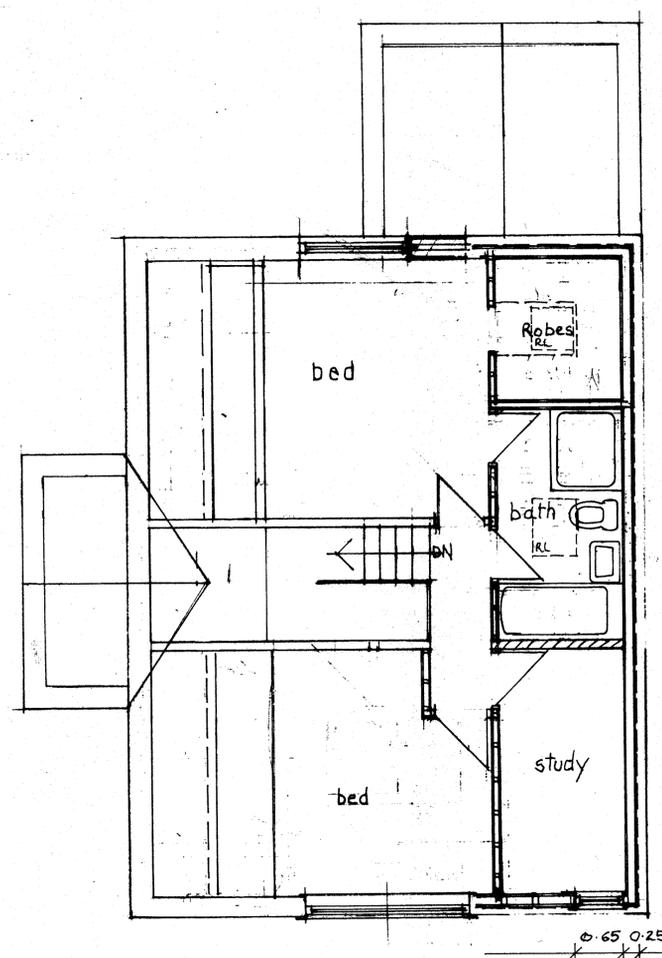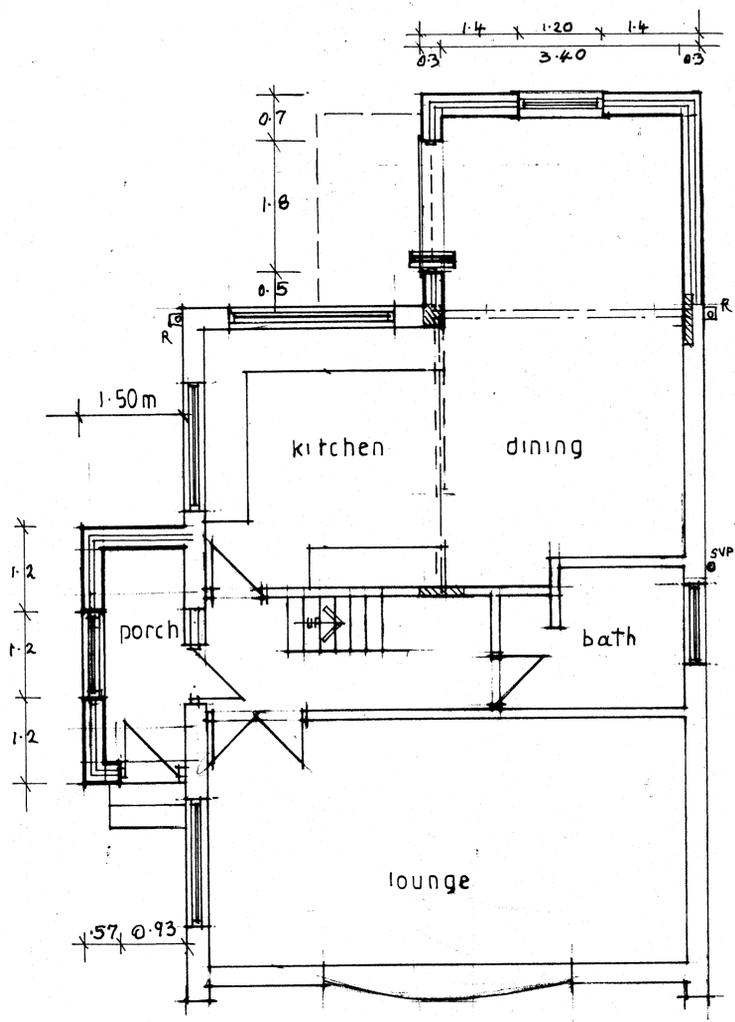

DARK GREY UPVC PLANK CHAIRING TO BARRIER

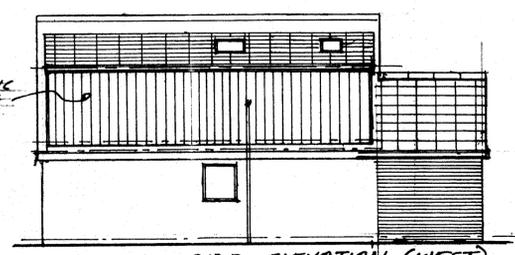

SIDE ELEVATION (WEST)

Date	Revisions

J.A. OLDROYD & SONS LTD
 THE BARN, 3 PRIMROSE LANE
 HIGHTOWN, LIVERSEDGE
 WEST YORKSHIRE, WF15 6NS
 TEL : 01274 865127
 email: mr.oldroyd@yahoo.co.uk

Client
 MR K MILLER

Address
 16 LINCOLN GROVE
 ROBERTTOWN
 LIVERSEDGE WELLS

Drawing Title
 PROPOSED
 DORMER & REAR EXTNS.
 FLOOR PLANS & ELEVATIONS

scale 1 : 50
 date MAY '25 drawn by
 Drg No 25 69/A Rev