



CONFLICTS OF INTEREST STATEMENT The authors have nothing to disclose.

Initials:

Date:

Revision:



PURPOSE:
PLANNING

CLIENT:
Ms. P. Rabinowitz

Date.	Scale@A1.	Drawn by.
September 2025	1:50	PJO

23 Market Place
Huddersfield
West Yorkshire

Drawing Title:
Existing & Proposed Ground Floor Plans
Option.1
(Planning Only)

 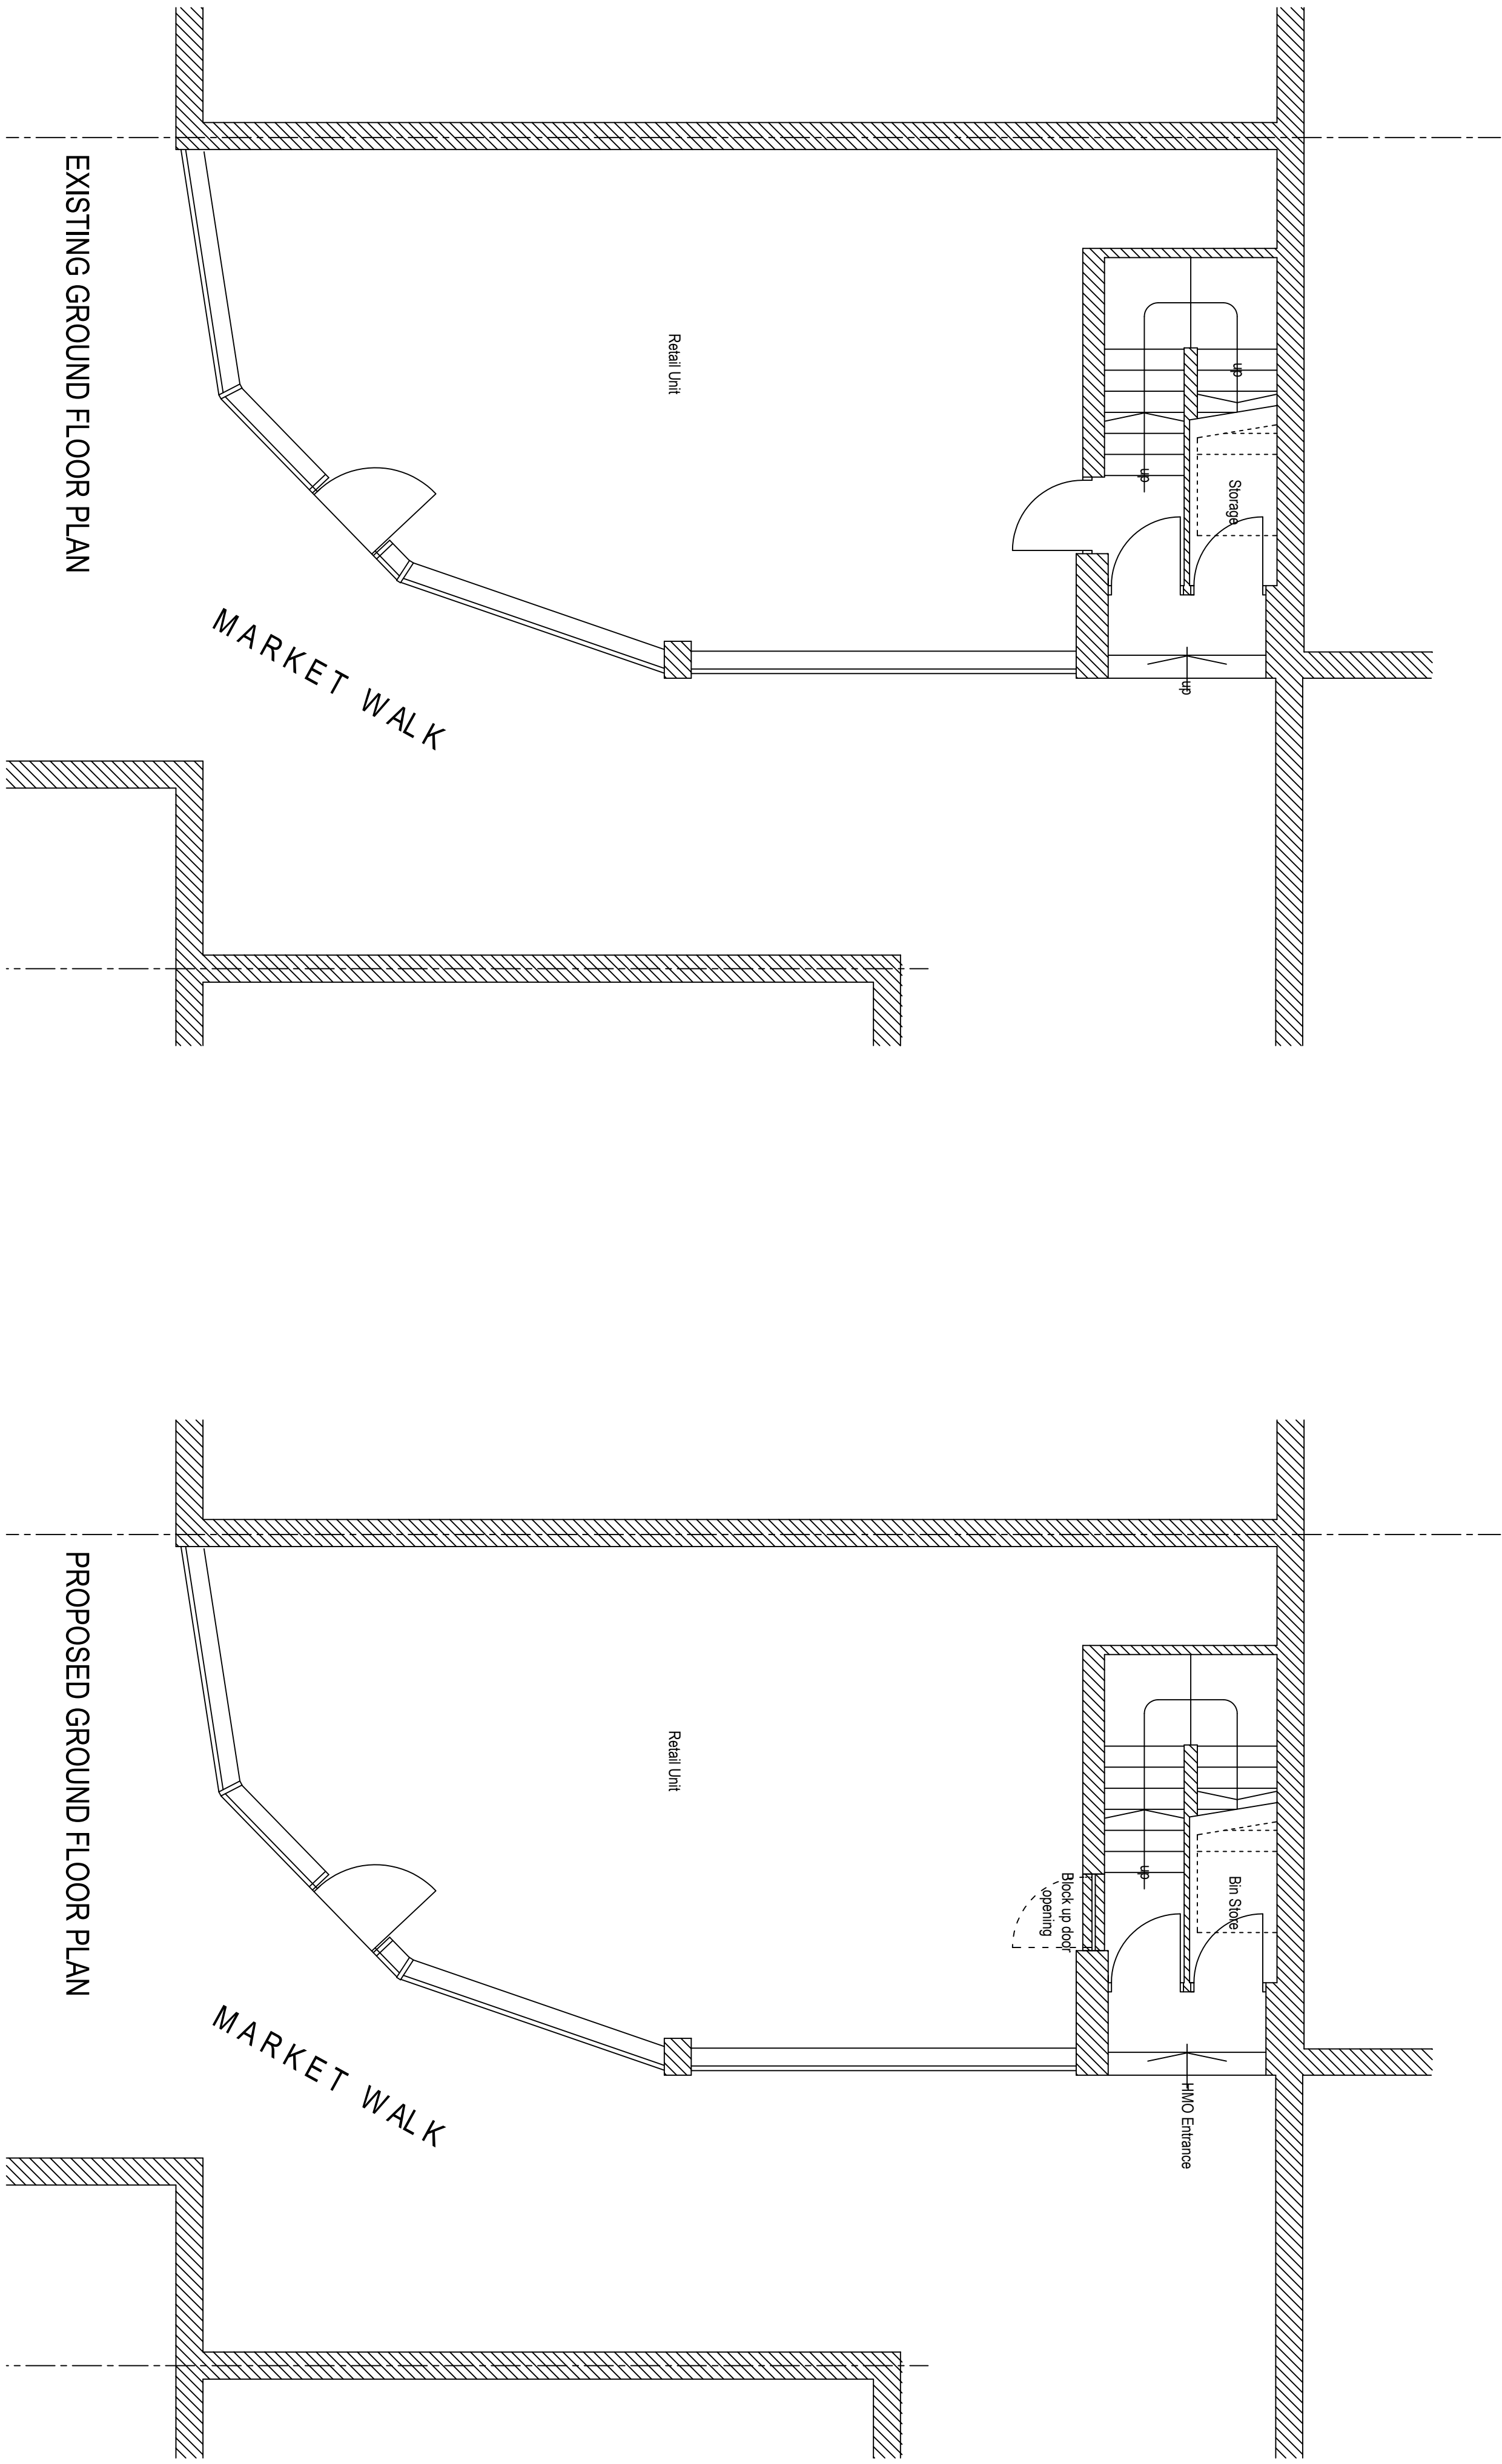

Project No. 25.152	Drawing No. P.100.11	Revision -
-----------------------	-------------------------	---------------