

[illegible]

Initials:

Date:

Revision:



PURPOSE:

PLANNING

CLIENT: Ms. P. Rabinowitz

Date:	September 2025	Scale@A1:	1:50	Drawn by:	PJO
Project:					
23 Market Place					
Huddersfield					
West Yorkshire					

Drawing Title:
Existing Floor Plans
(Planning Only)

 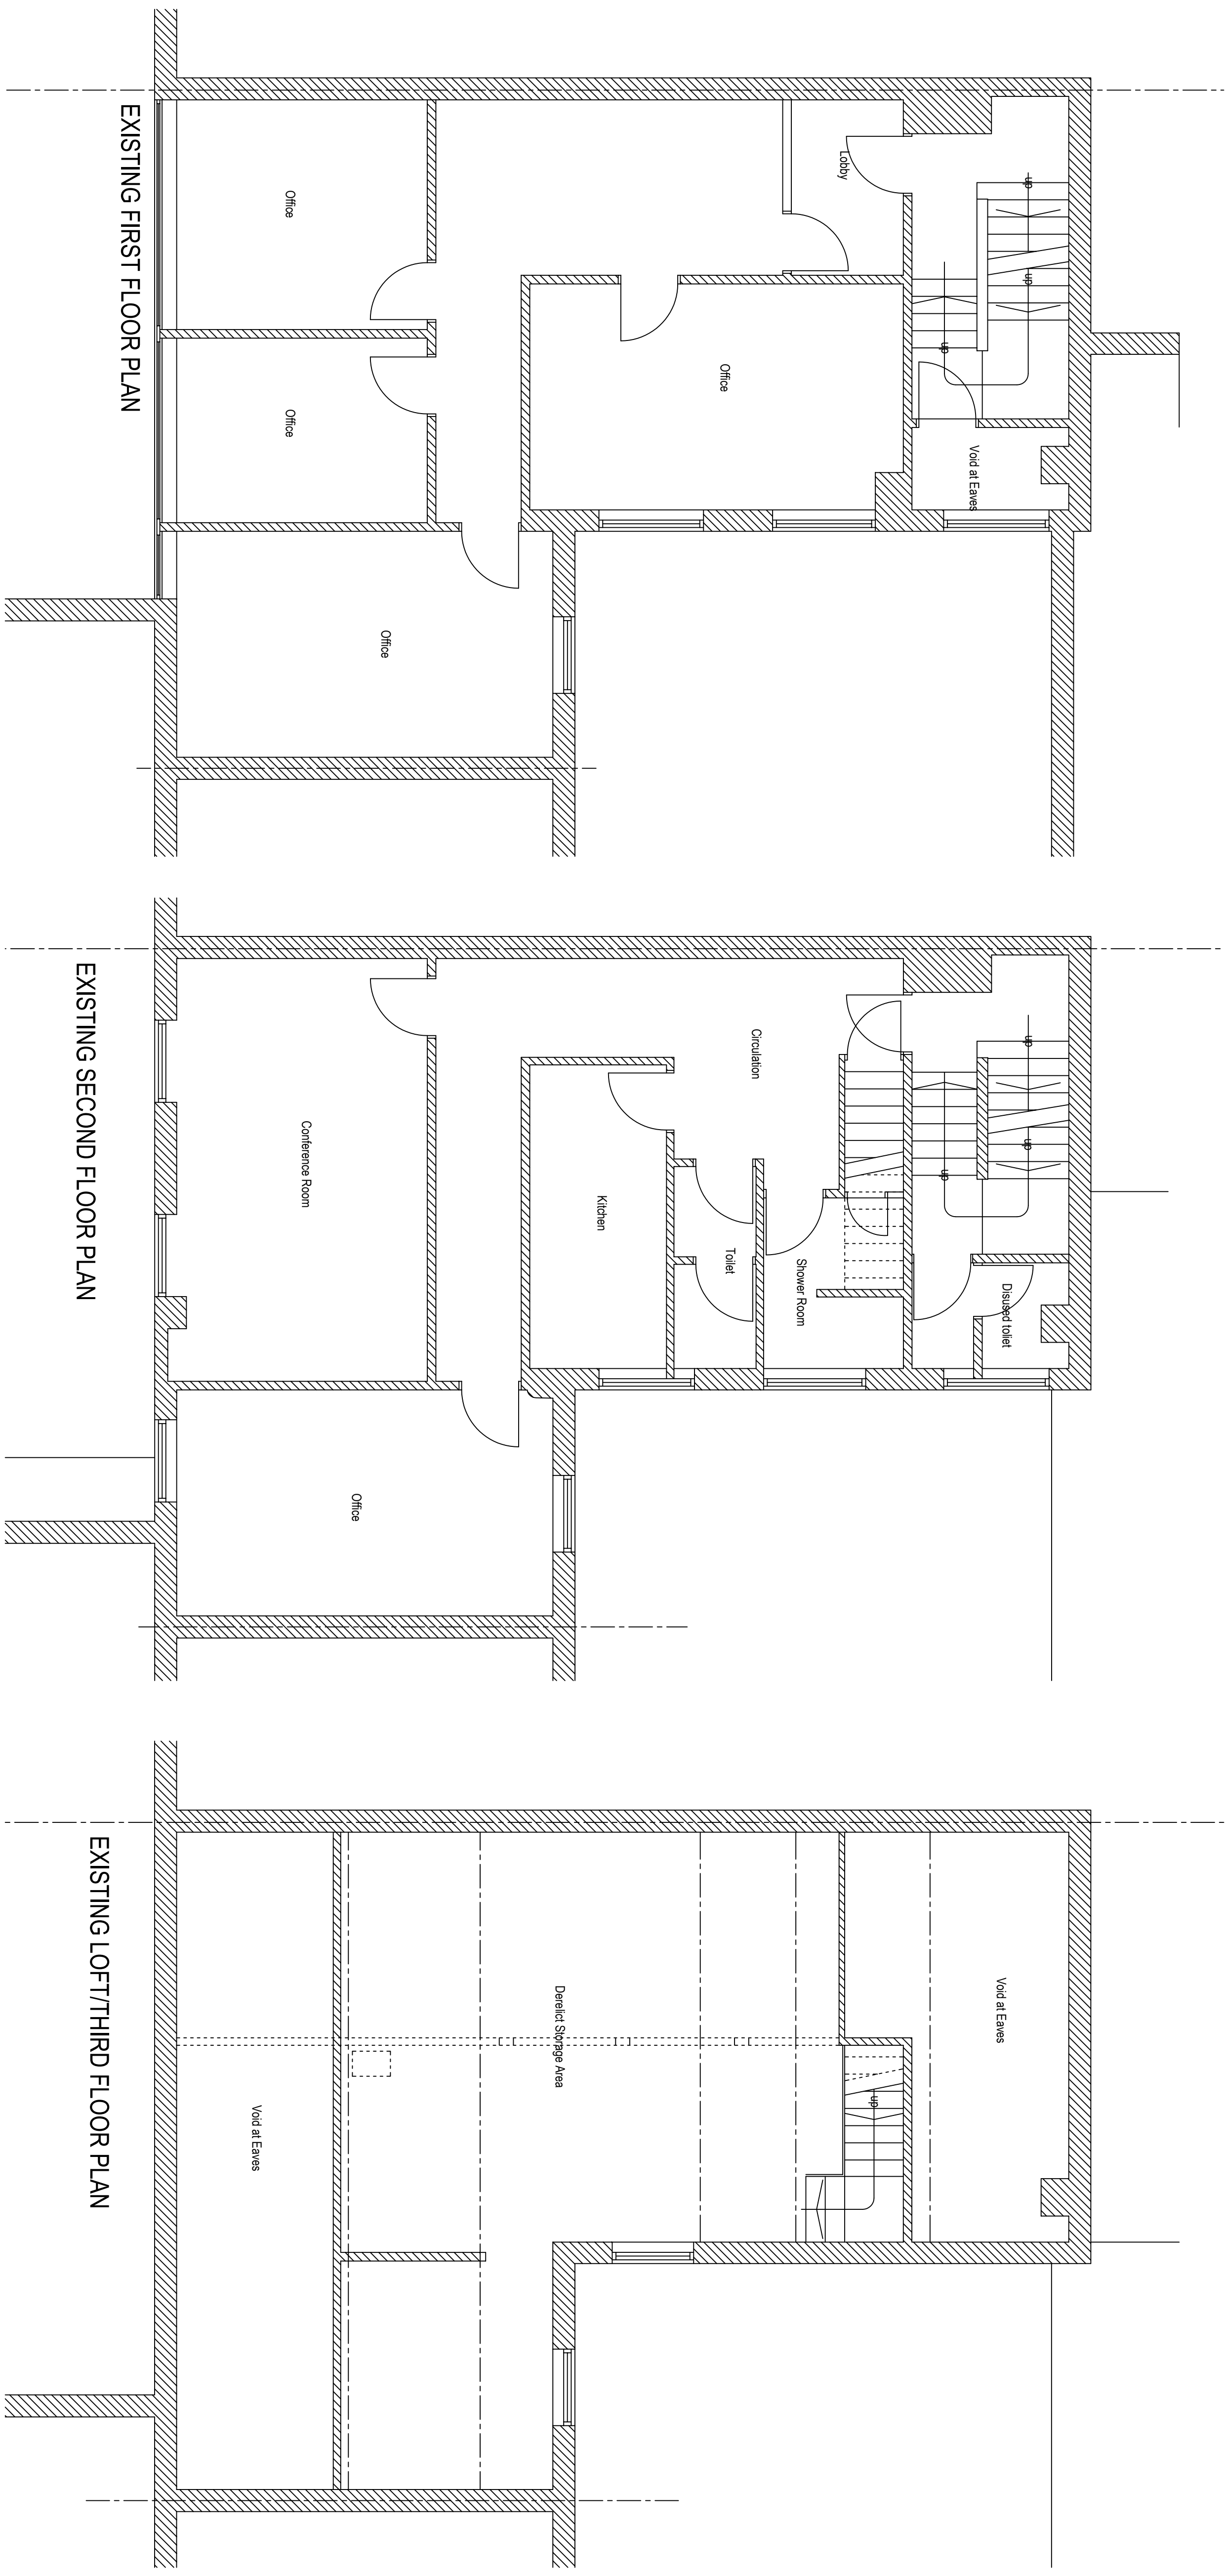

Project No.	Drawing No.	Revision
25.152	P.100.10	-