




IF IN ANY DOUBT PLEASE ASK THE ARCHITECT FOR CLARIFICATION.
 DO NOT SCALE FROM DRAWING. ALL DIMENSIONS TO BE CHECKED ON SITE
 THE COPYRIGHT FOR THESE DRAWINGS REMAINS THE PROPERTY OF THE ARCHITECT.
 THEY MUST NOT BE REPRODUCED IN ANY WAY WITHOUT THE ARCHITECT'S PRIOR
 WRITTEN CONSENT.

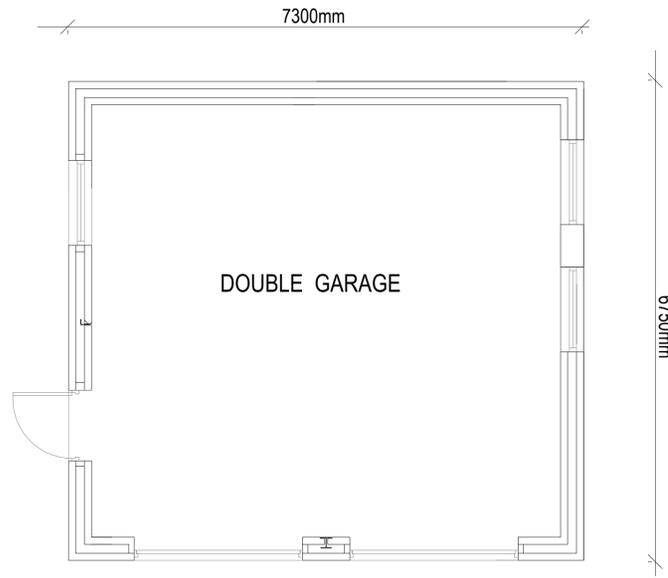

PROPOSED GARAGE PLAN

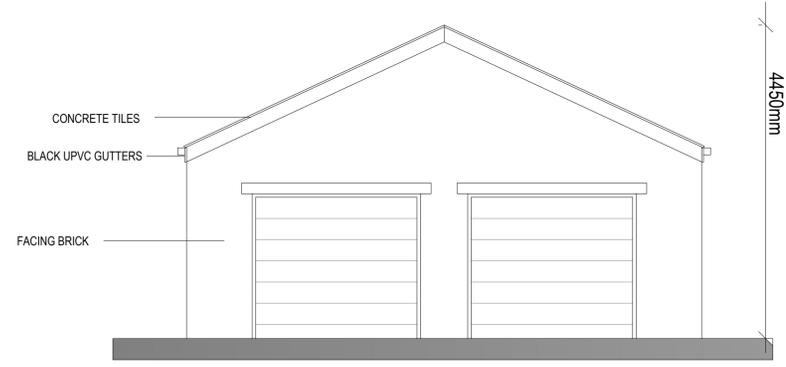


PROPOSED FRONT ELEVATION

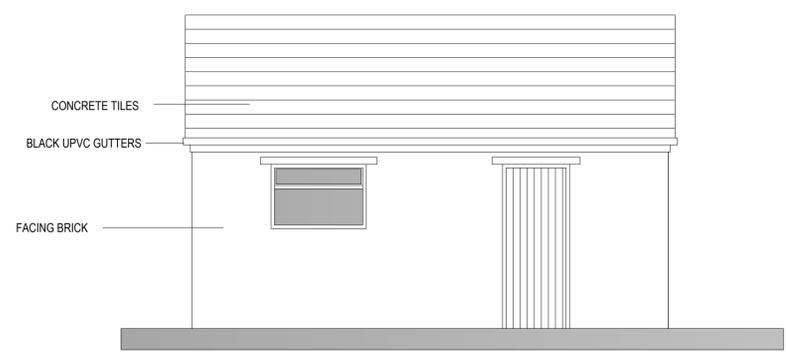


PROPOSED SIDE ELEVATION



PROPOSED REAR ELEVATION

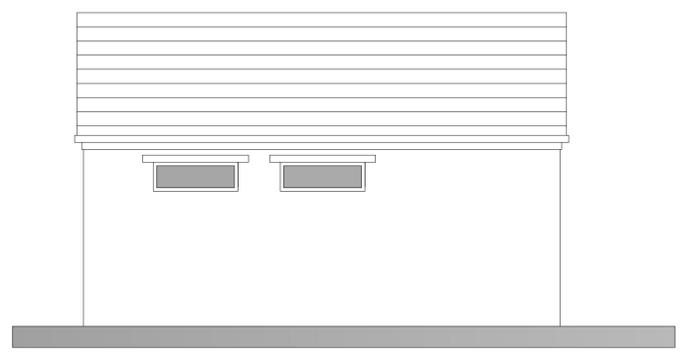

PROPOSED SIDE ELEVATION

 

**NORTHERN
 DESIGN**

(OLDHAM)
 CHARTERED ARCHITECTS

NORTHERN DESIGN
 17 STATION LANE
 GROTTON
 OLDHAM
 OL4 5GY
 TELEPHONE : 07753 859616

CLIENT
MRS K AHMAD

PROJECT
**PROPOSED GARAGE REBUILD
 10 OCCUPATION ROAD LINDLEY**

DRAWING TITLE
PROPOSED PLAN AND ELEVATIONS

Rev.	Notes	Date	Drawn

SCALE 1:50 AT A1 10.25 A.D.

PROJECT No.	DRAWING No.	Rev.
2569	01	-