



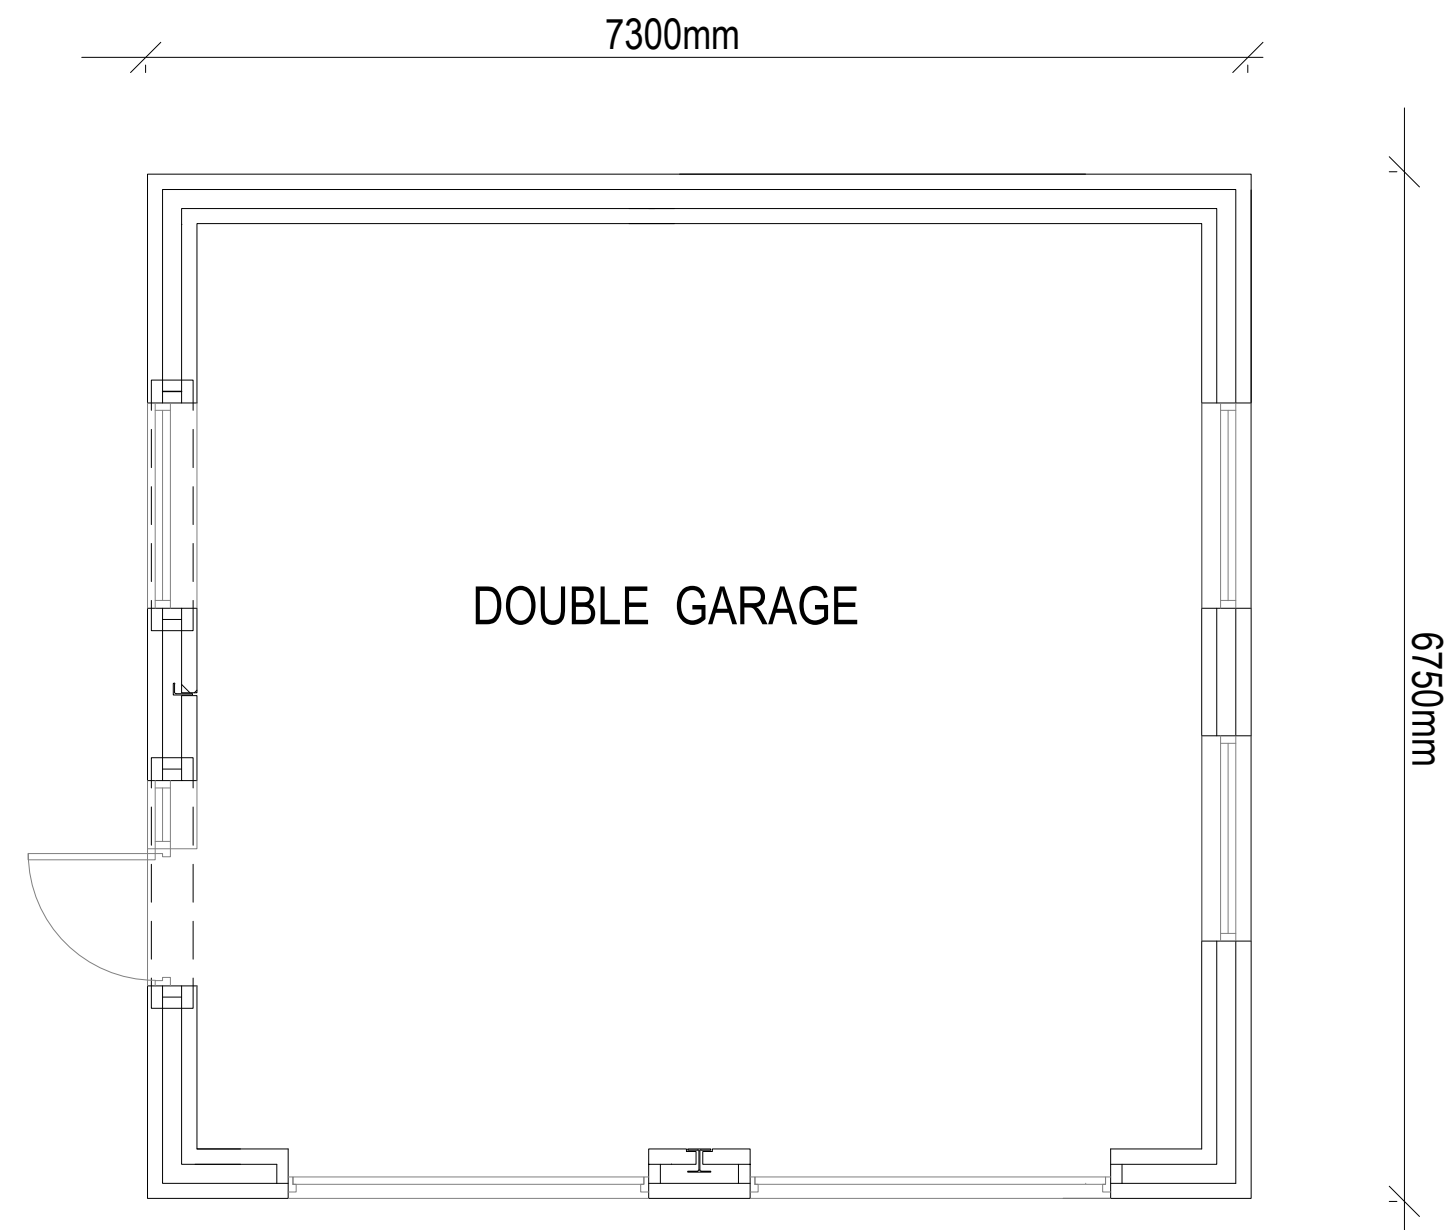


PROPOSED GARAGE PLAN




PROPOSED FRONT ELEVATION

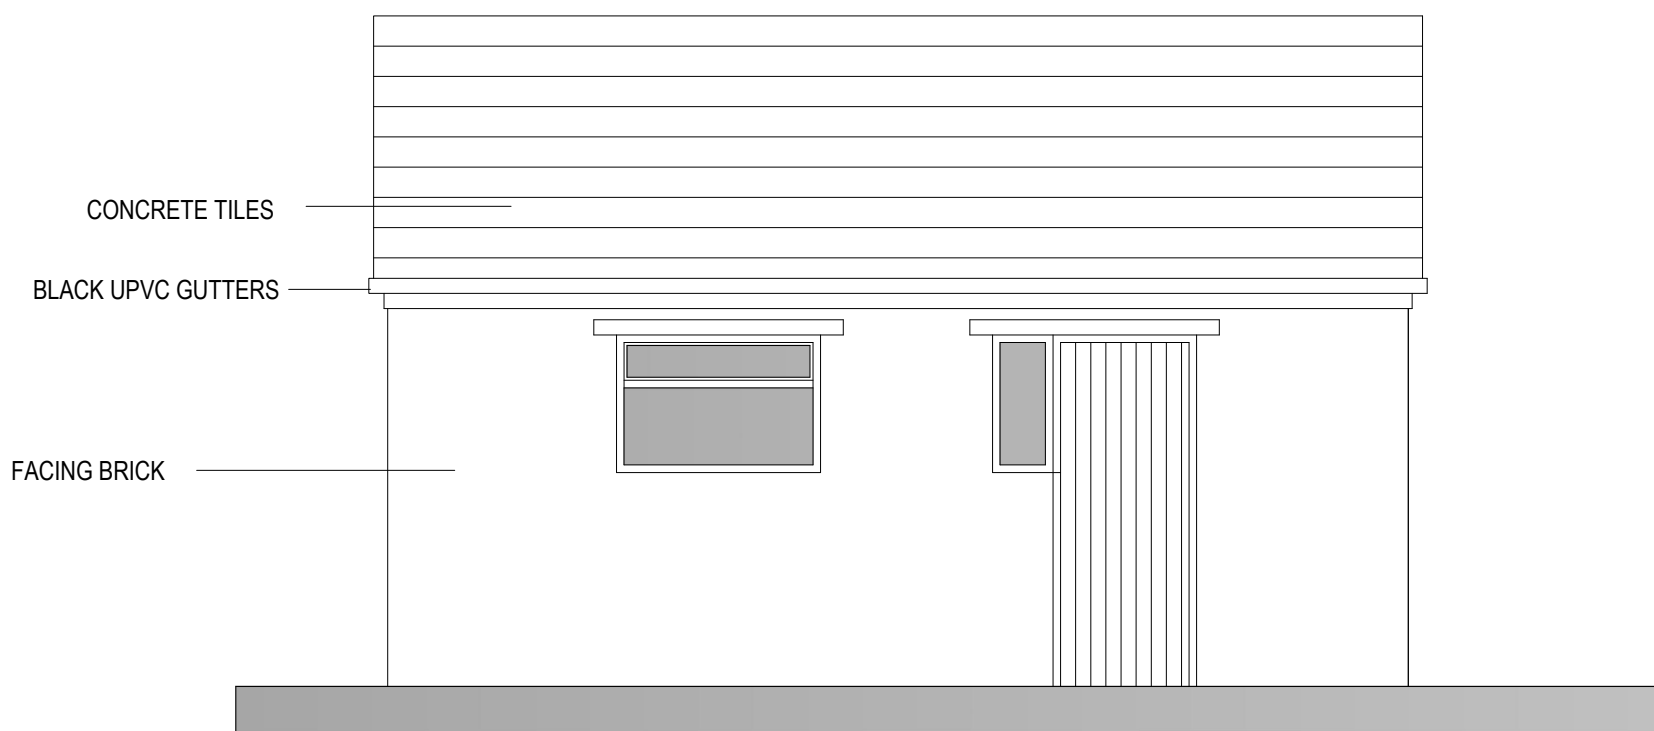

PROPOSED SIDE ELEVATION

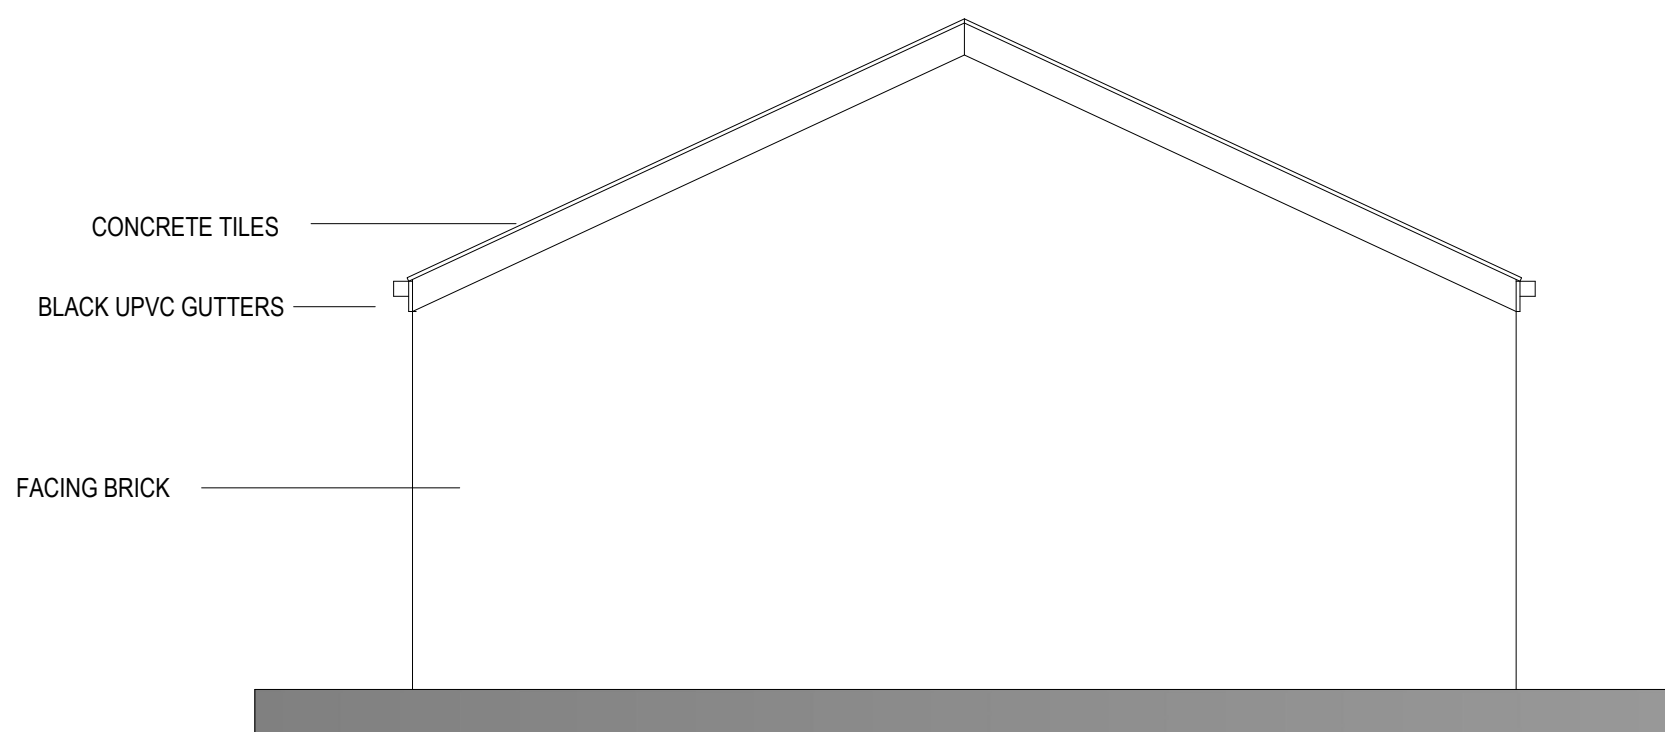


PROPOSED REAR ELEVATION

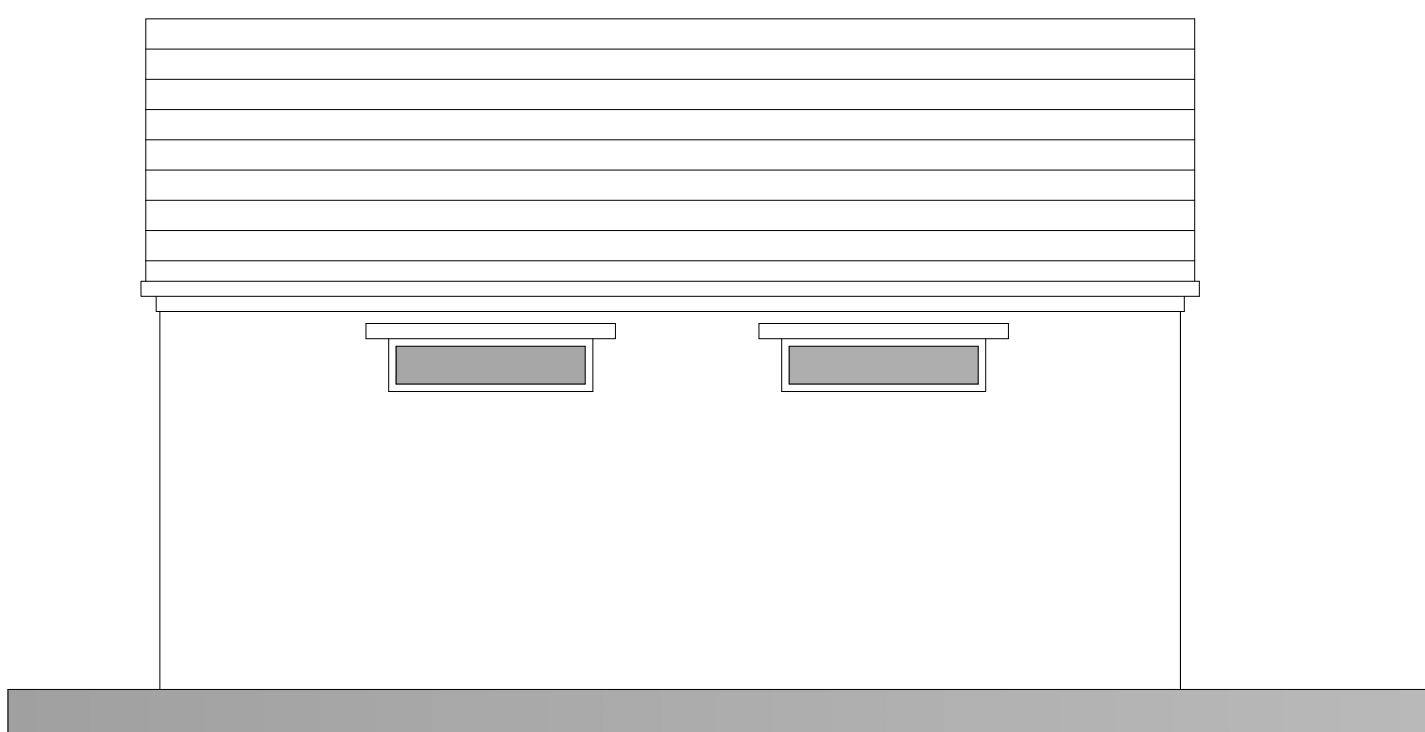

PROPOSED SIDE ELEVATION

IF IN ANY DOUBT PLEASE ASK THE ARCHITECT FOR CLARIFICATION.
DO NOT SCALE FROM DRAWING. ALL DIMENSIONS TO BE CHECKED ON SITE
THE COPYRIGHT FOR THESE DRAWINGS REMAINS THE PROPERTY OF THE ARCHITECT,
THEY MUST NOT BE REPRODUCED IN ANY WAY WITHOUT THE ARCHITECT'S PRIOR
WRITTEN CONSENT.

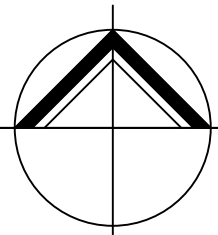

**NORTHERN
DESIGN**
(OLDHAM)
CHARTERED ARCHITECTS

NORTHERN DESIGN
17 STATION LANE
GROTTON
OLDHAM
OL4 5GY
TELEPHONE : 07753 859616

CLIENT			
MRS K AHMAD			
PROJECT			
PROPOSED GARAGE REBUILD 10 OCCUPATION ROAD LINDLEY			
DRAWING TITLE			
PROPOSED PLAN AND ELEVATIONS			
Rev.	Notes	Date	Drawn
*	*	*	*
SCALE	1:50 AT A1	10.25	A.D.
PROJECT No.		DRAWING No.	Rev.
2569		01	-