



Existing Floor Plans

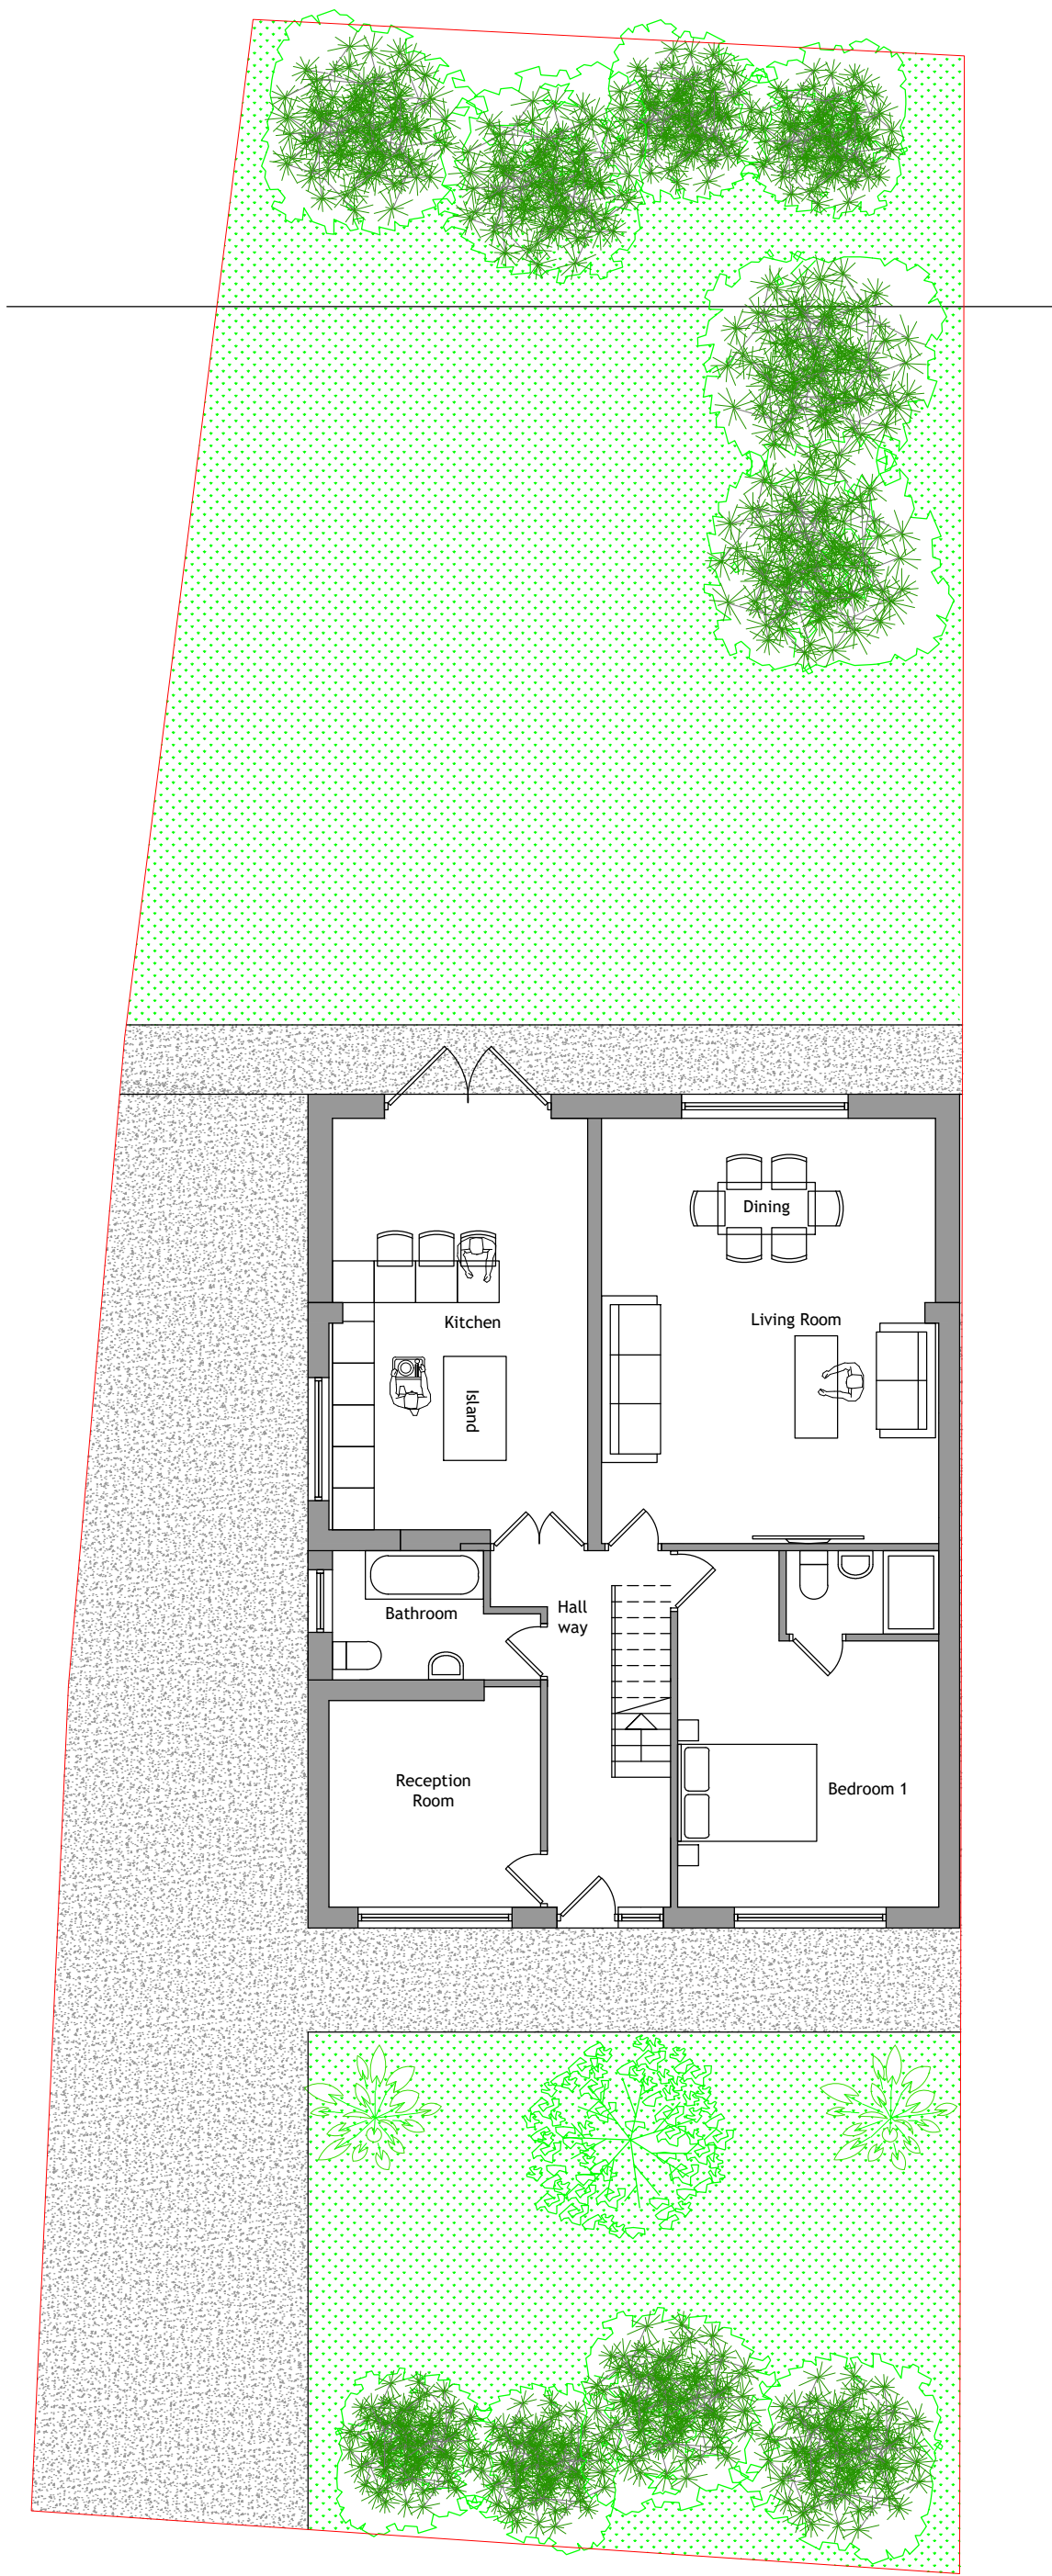


Ground Floor Layout 1.100




South East Elevation (Front) 1.100

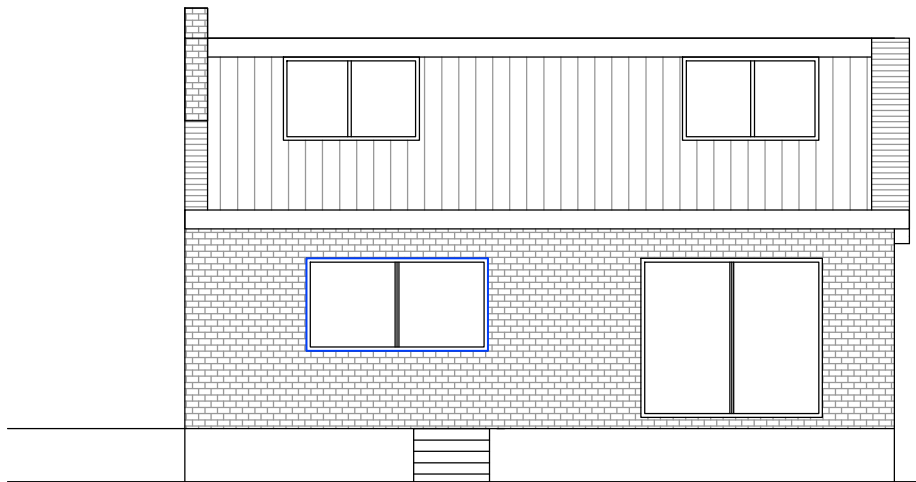


North West Elevation (Rear) 1.100

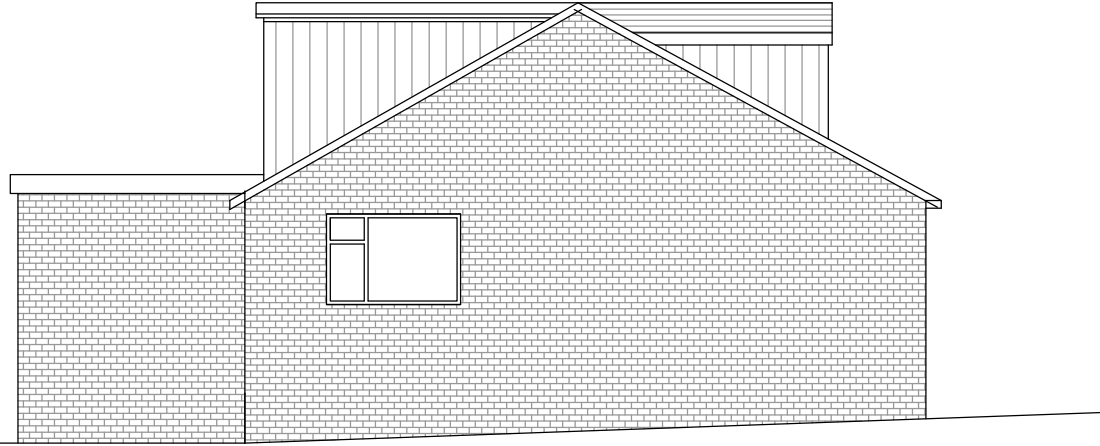


North East Elevation (Side) 1.100

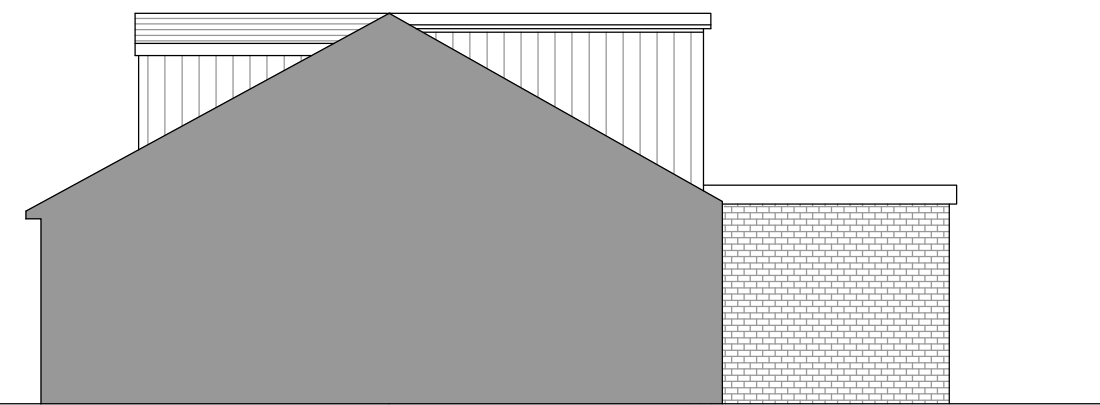

South West Elevations (Side) 1.100

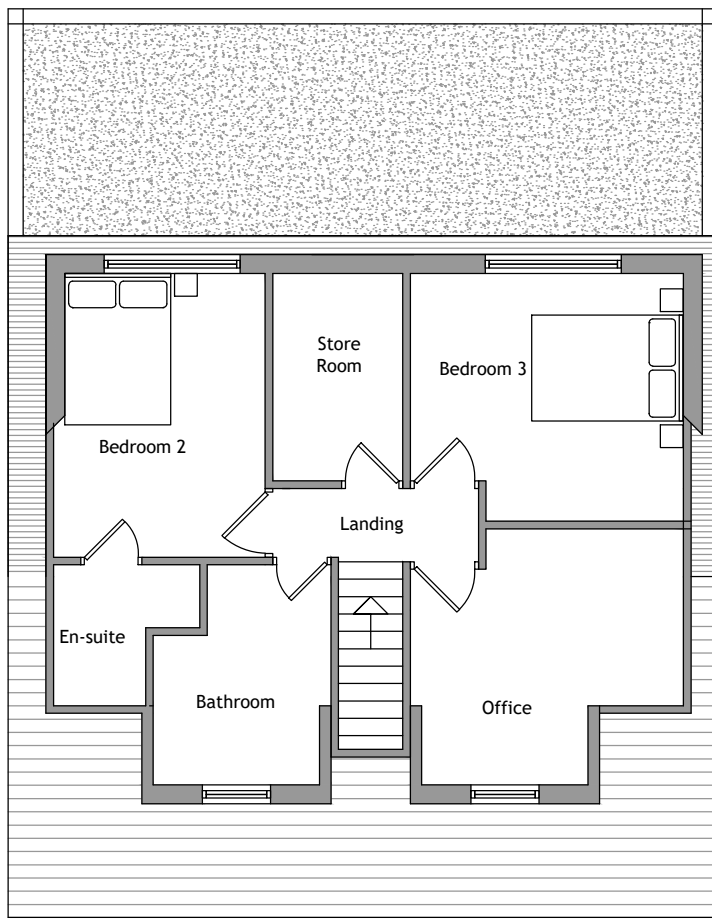


Loft Layout 1.100

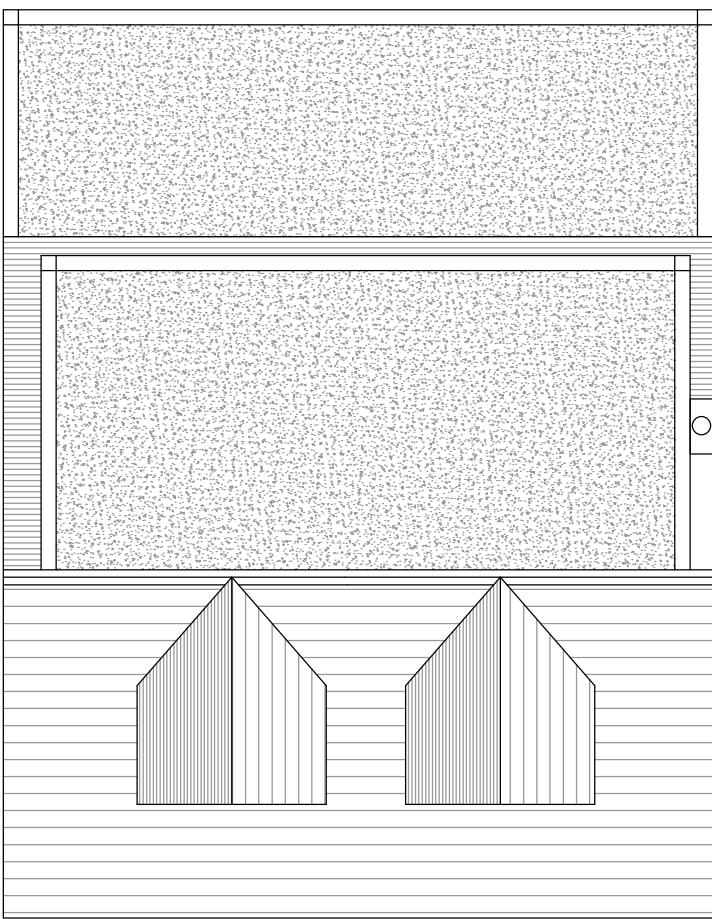


Roof Layout 1.100

Proposed Floor Plans

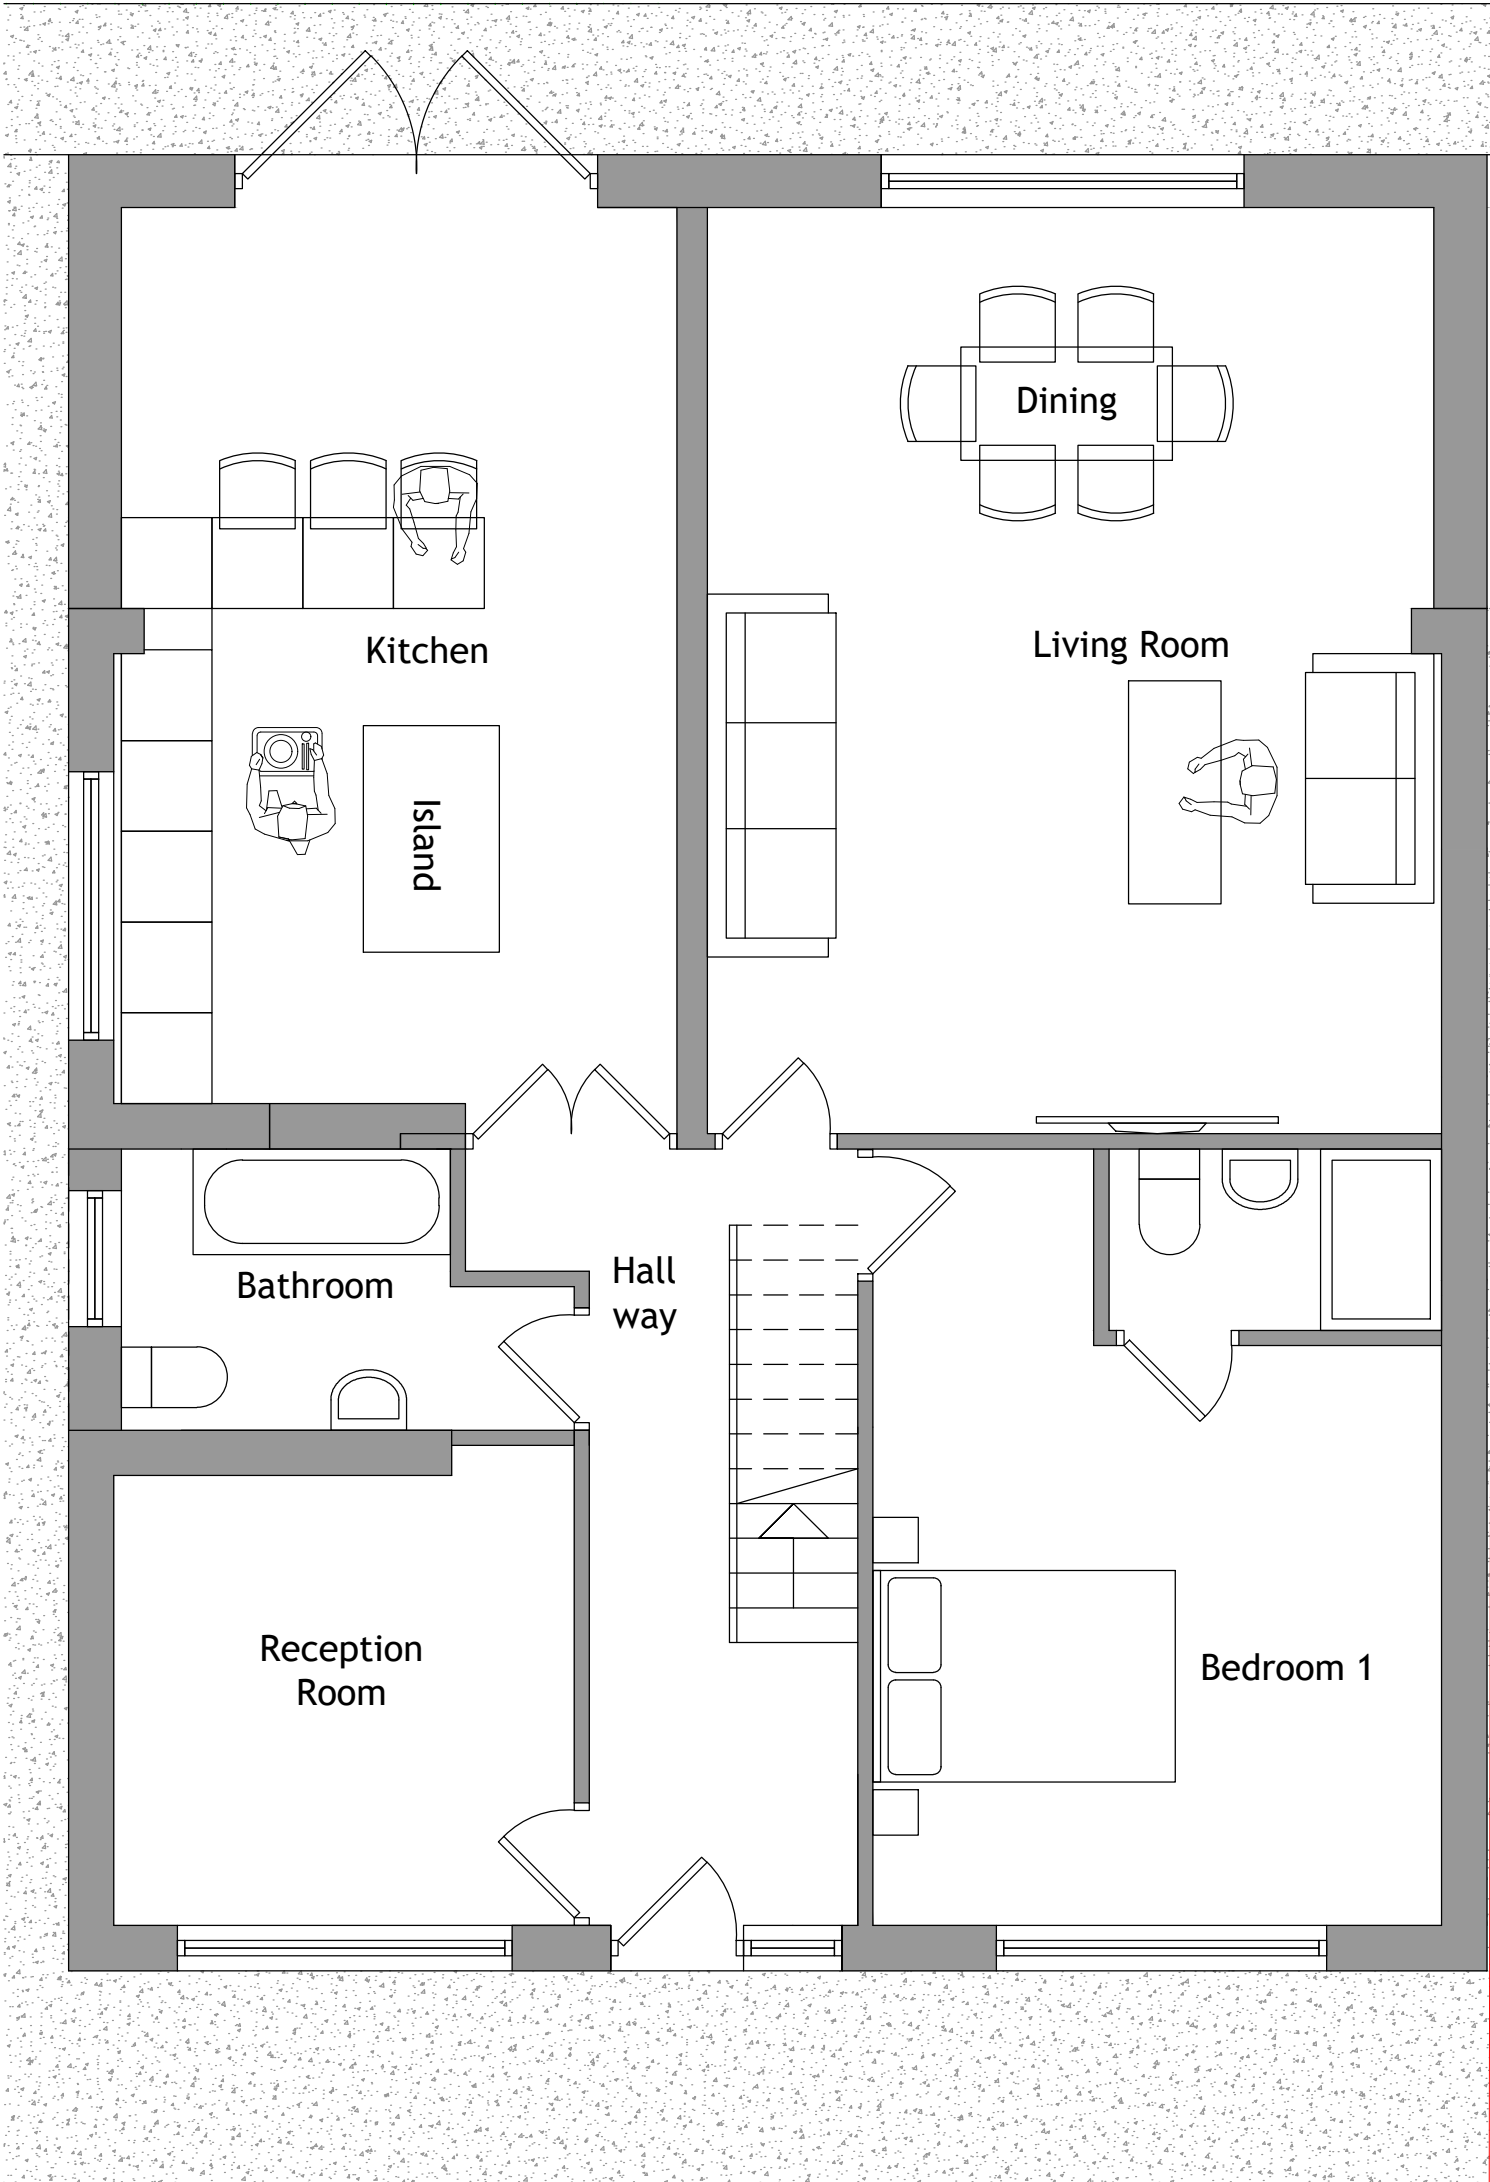


Ground Floor Layout 1.50

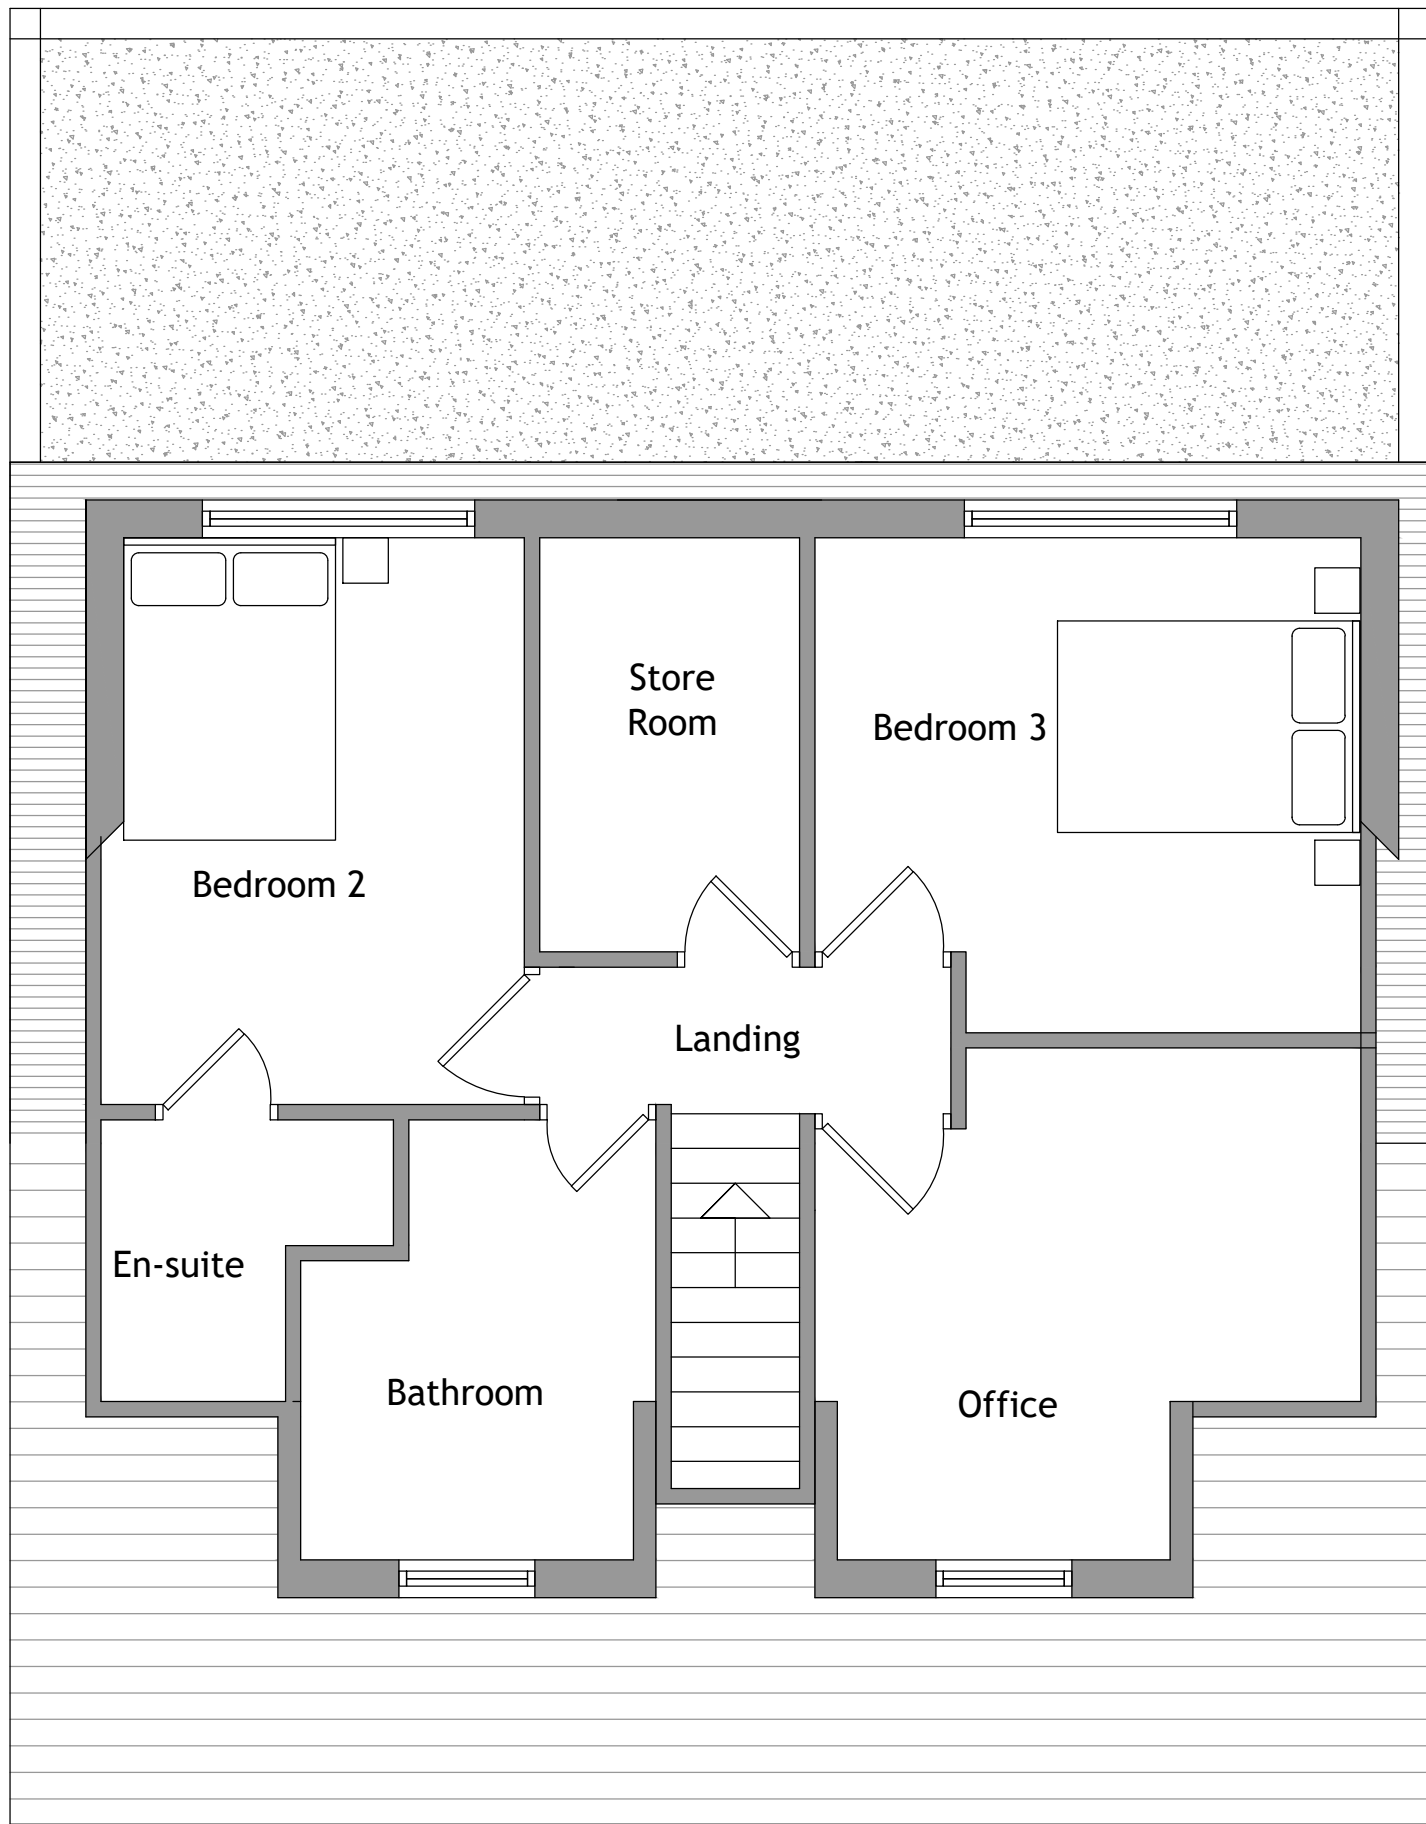


First Floor Layout 1.50




North Elevation (Front) 1.100

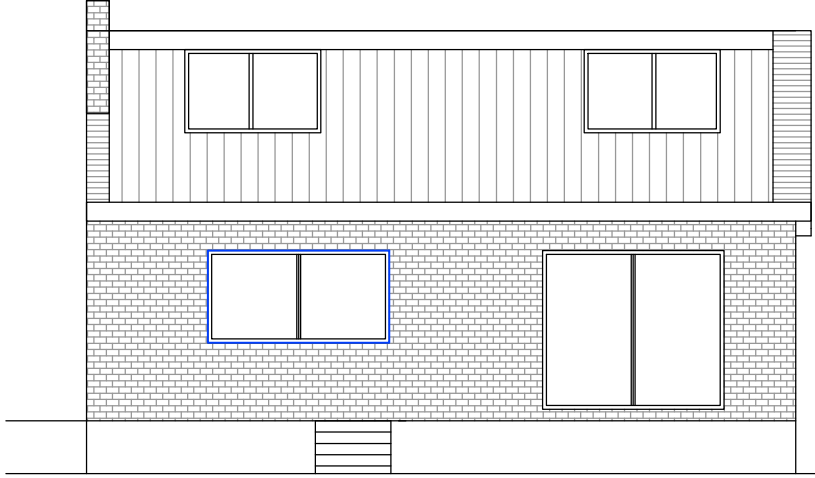


South Elevation (Rear) 1.100

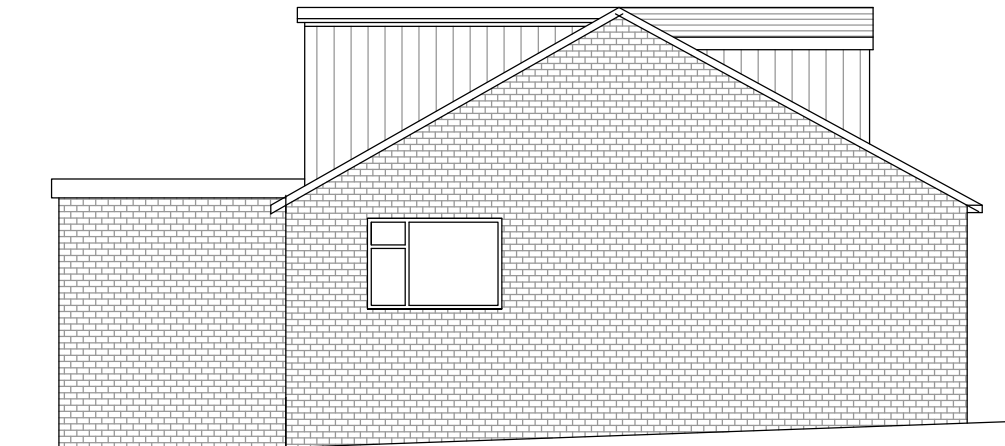

East Elevation (Side) 1.100

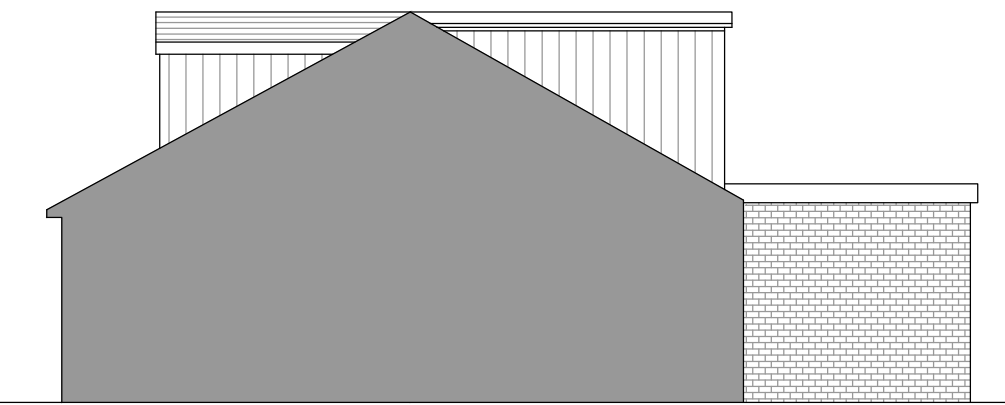

West Elevations (Side) 1.100

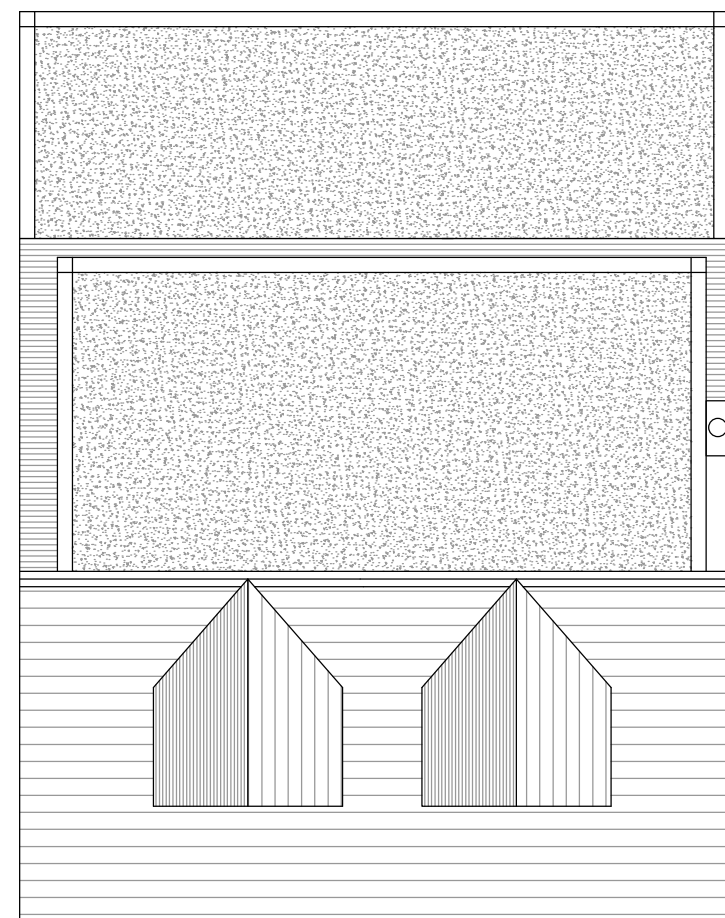


Roof Layout 1.100

- Previously approved
1. Hip to gable
  2. Front Dormers
  3. Front entrance relocated to front elevation.


- Proposal
1. Front Dormers built to ridge
  2. Roof tiles
  3. Rear dormer

Written dimensions on these drawings shall take precedence over scaled dimensions. Contractors shall verify and be responsible for all dimensions and conditions on the project and UHD Architectural Services must be notified of any variations from the dimensions and conditions shown by these drawings prior to commencement of any work. All contractors are deemed to have made themselves aware of site conditions prior to entering into any contract.

|    |       |    |   |   |   |   |
|----|-------|----|---|---|---|---|
| A1 | 1:50  | 1m | 2 | 3 | 4 | 5 |
| A3 | 1:100 |    |   |   |   |   |

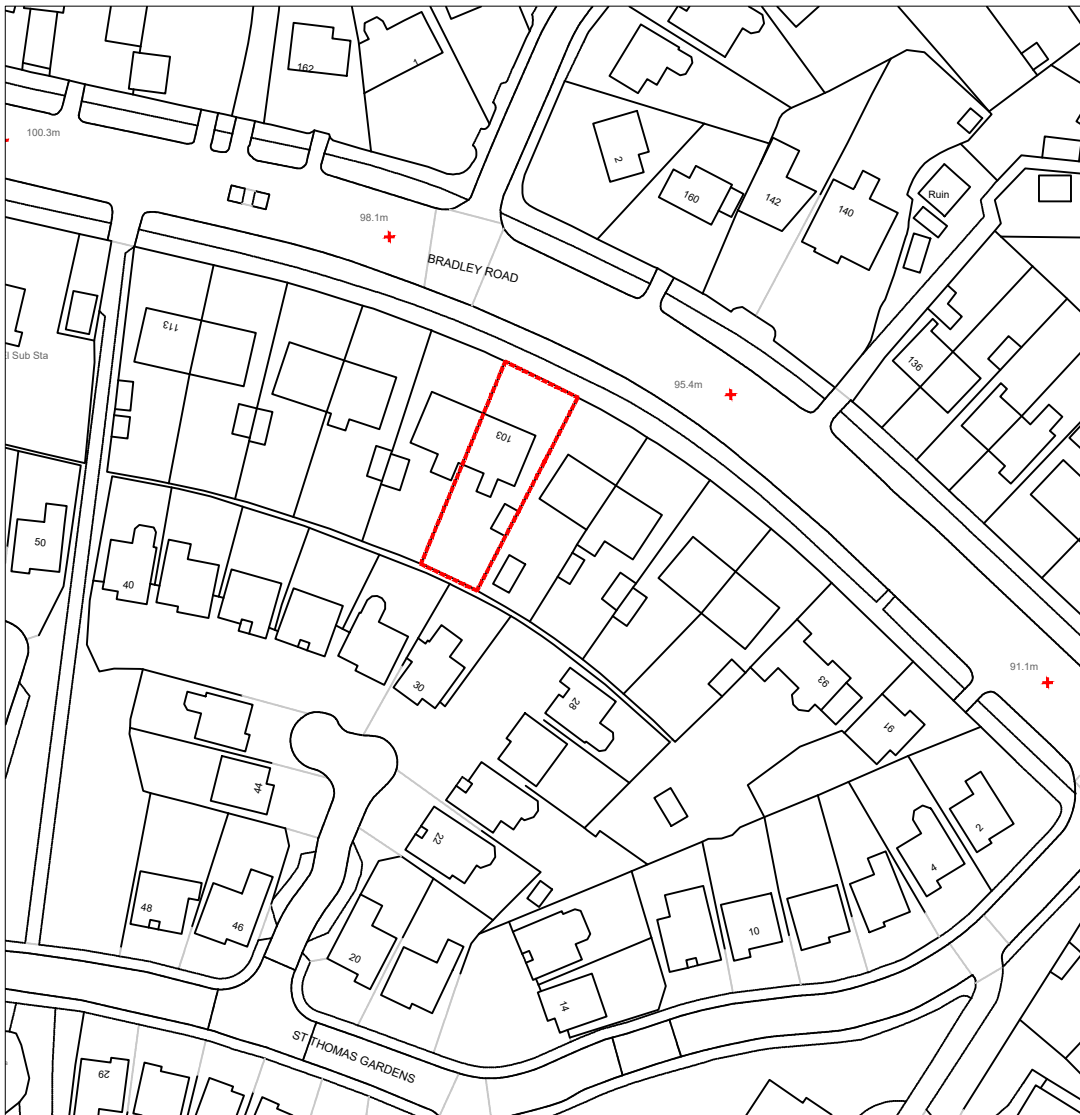

Location Plan 1.1250

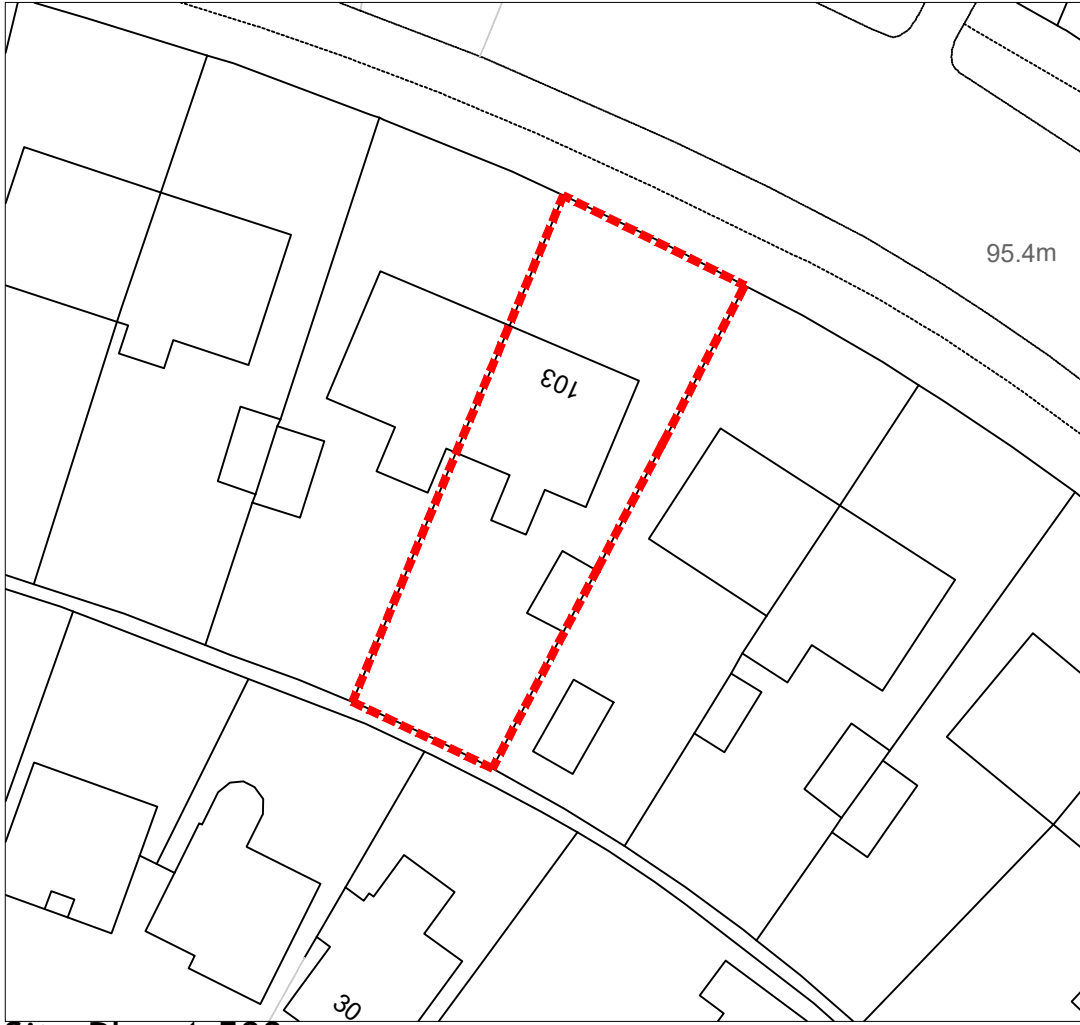

Site Plan 1.500

| REV | DESCRIPTION | DATE | DRAWN |
|-----|-------------|------|-------|
|     |             |      |       |

07704906935  
Umar@UHDdesign.co.uk  
UHD Design Architectural Services

|         |                                           |       |         |
|---------|-------------------------------------------|-------|---------|
| CLIENT  | Mr Humayum Rana                           |       |         |
| ADDRESS | 103 Bradley Road<br>Huddersfield, HD2 1QU |       |         |
| PROJECT | Front Dormers and Alteration to Layout    |       |         |
| DRAWING | Existing and Prop Layout and Elevations   |       |         |
| DRAWN   | UH                                        | DATE  | July 24 |
| DWG No. | 2439/05                                   | SCALE | 1.50@A1 |
| STATUS  | EXISTING and Proposed                     |       |         |