


RAD


Consultant
Address
Address
Phone
Fax
e-mail

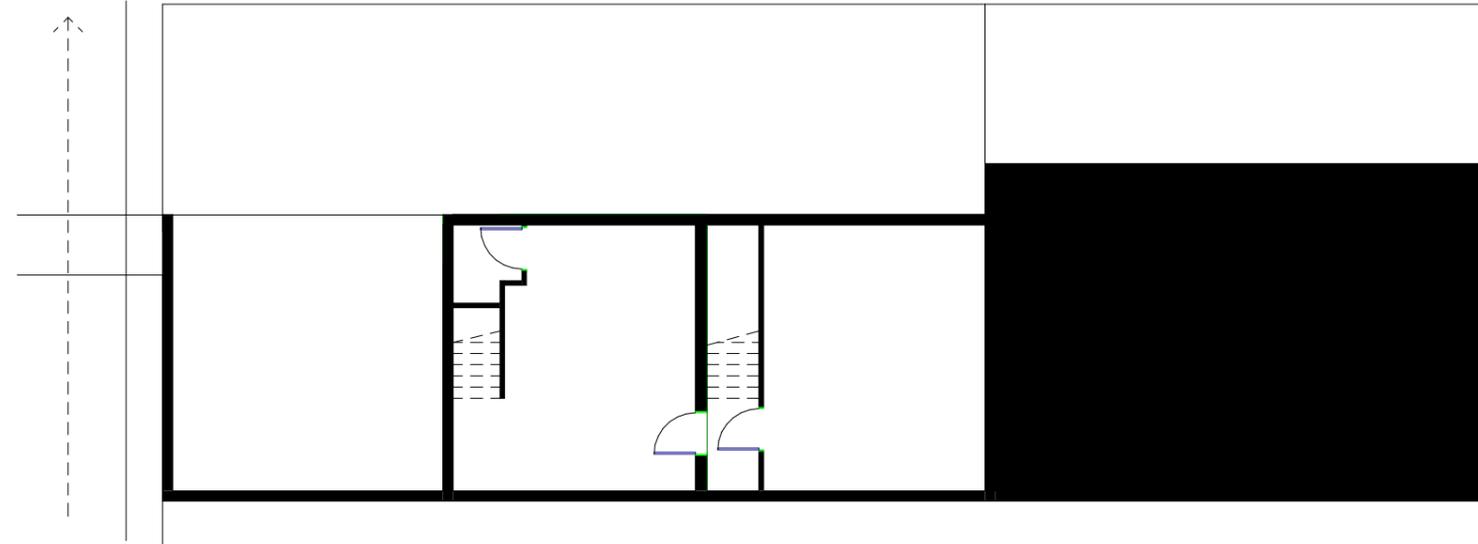

Existing Basement Floor



Existing Ground Floor

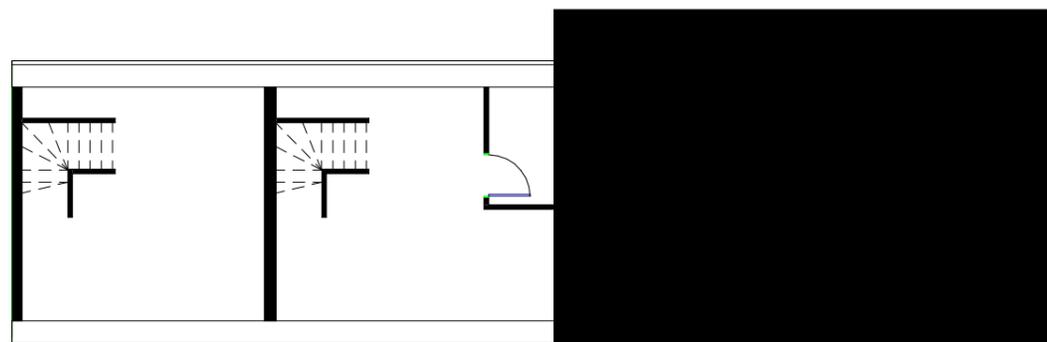

Existing First Floor



VISUAL SCALE 1:100 @ A2



Existing Floor Plan

Project number

Date

Drawn by

Author

Checked by

Checker

A101

Scale

1 : 100