



RAD


Consultant
Address
Phone
Fax
e-mail

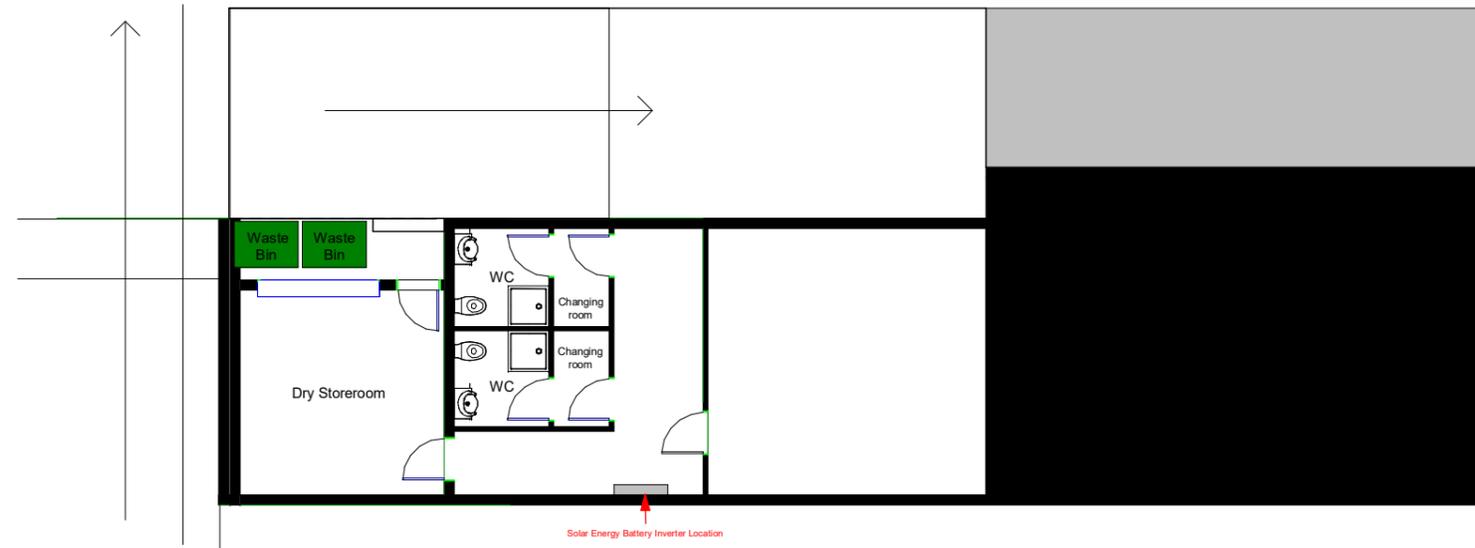

Proposed Basement Floor

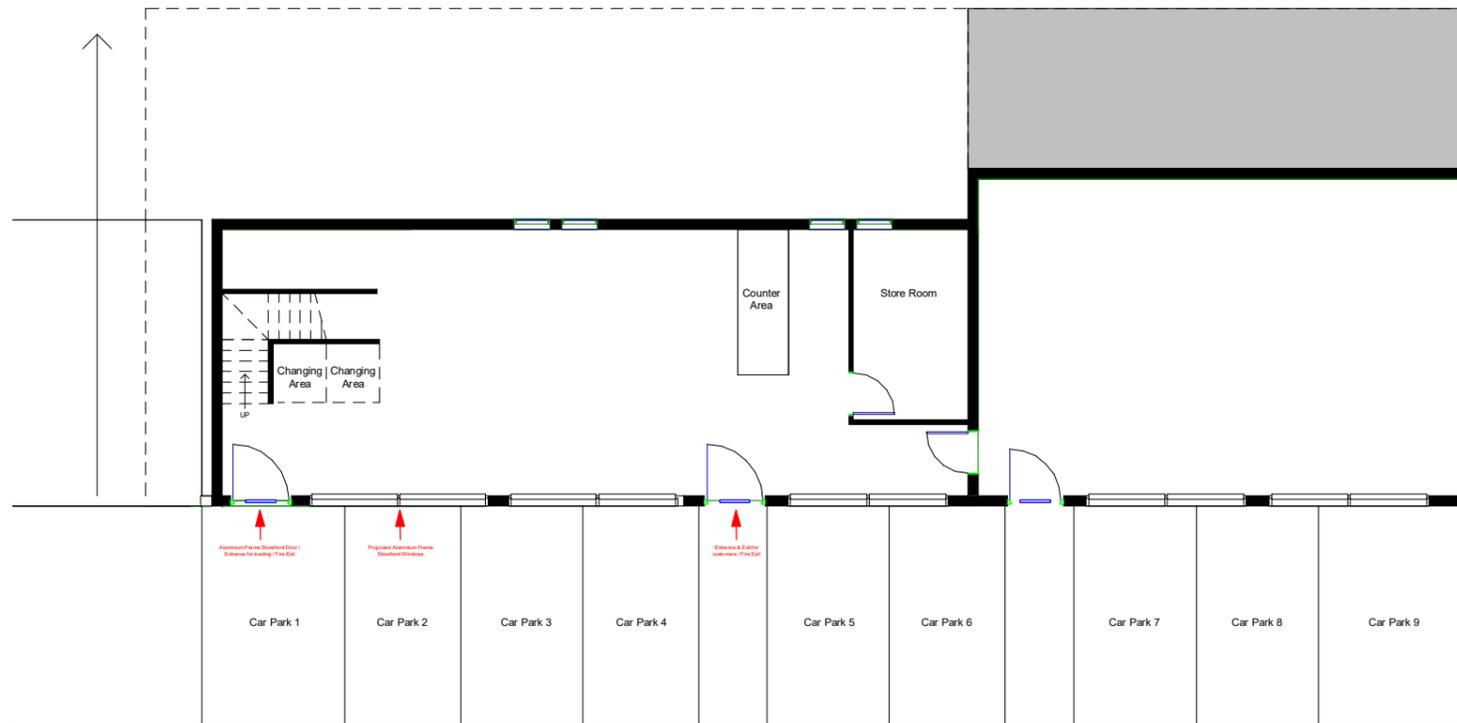

Proposed Ground Floor

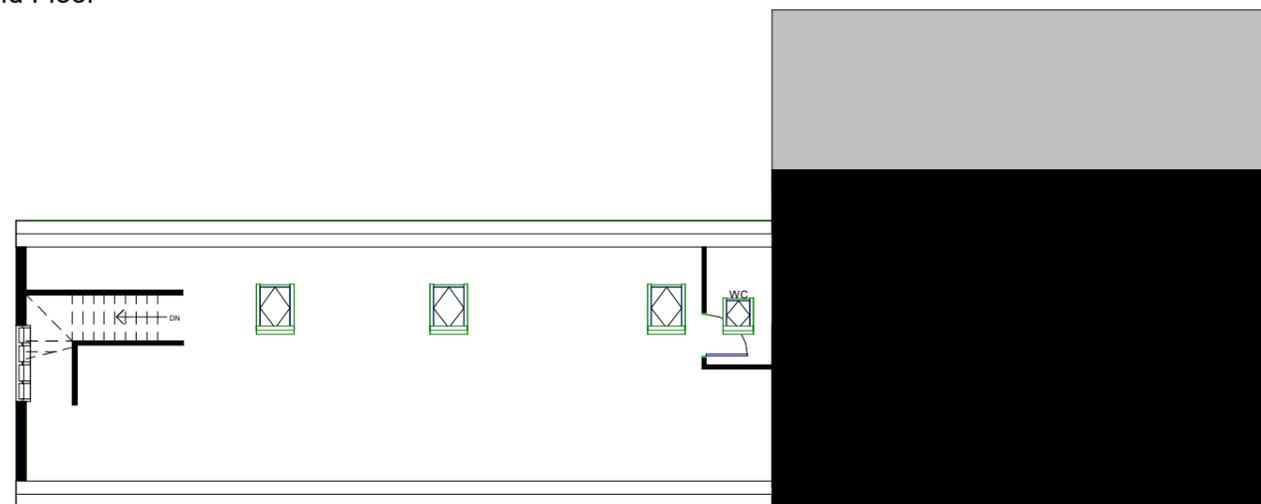

Proposed First Floor



VISUAL SCALE 1:100 @ A2



Proposed Floor Plan

Project number

Date

Drawn by

Author

Checked by

Checker

A201

Scale

1 : 100