



RAD


Consultant
Address
Address
Phone
Fax
e-mail

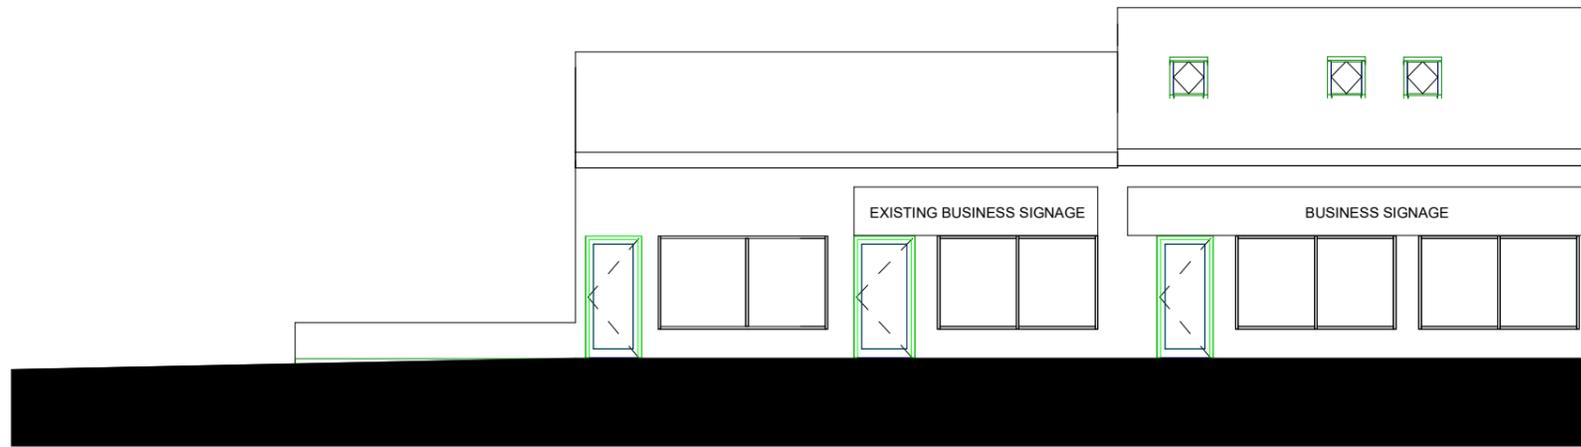

Existing North Elevation (Front)

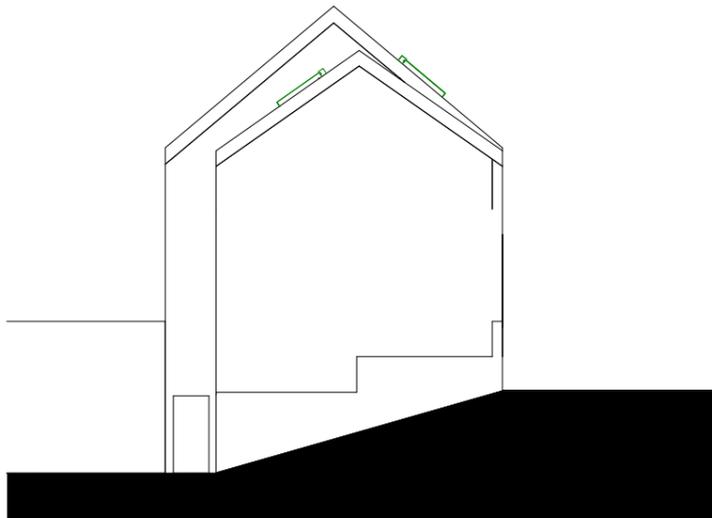

Existing West Elevation (Side)

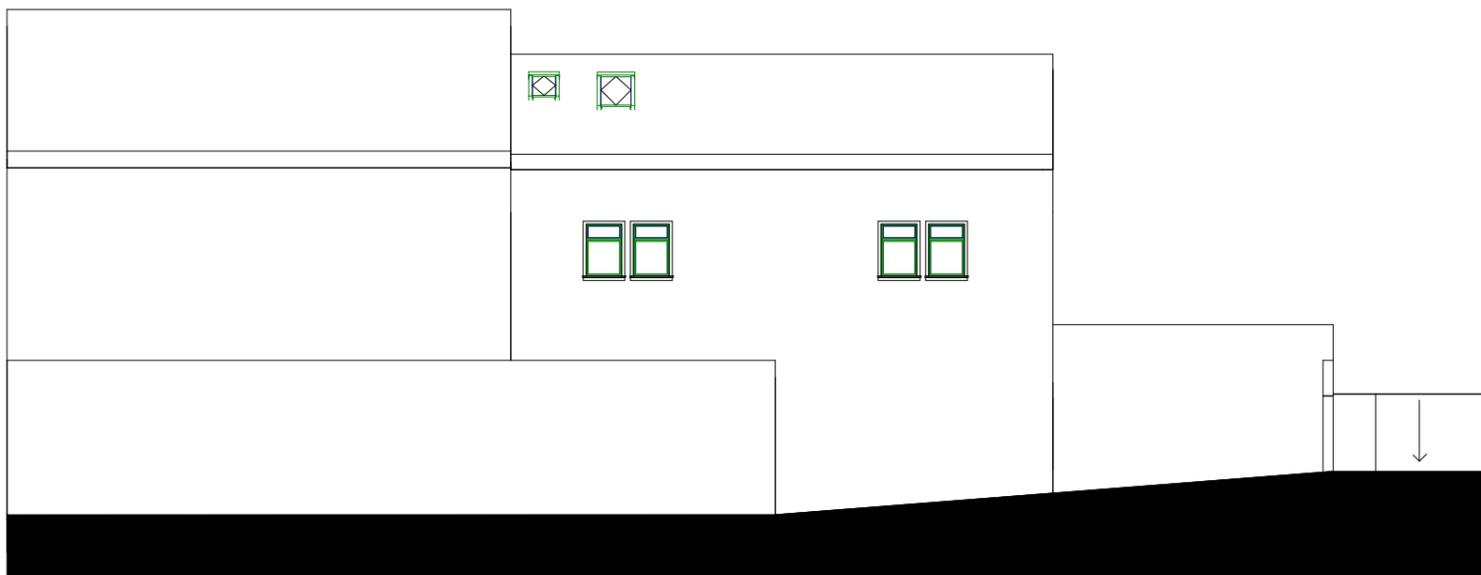

Existing South Elevation (Side)

Existing Elevations

Project number

Date

Drawn by

Author

Checked by

Checker

A102

Scale

1 : 100