




# RAD

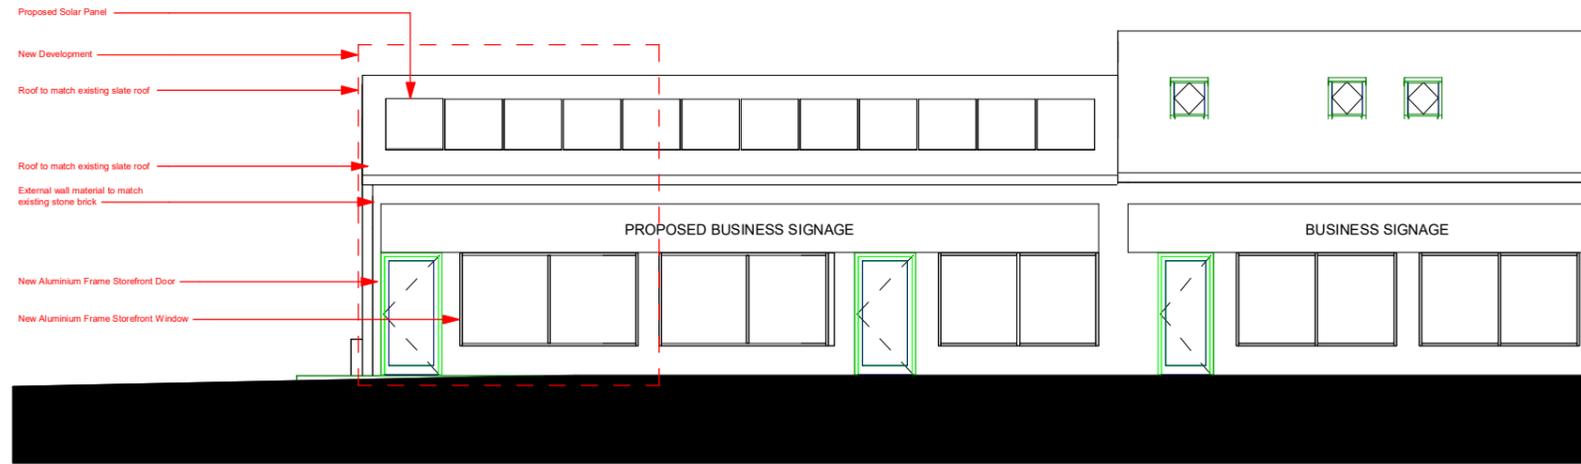

Proposed North Elevation (Front)

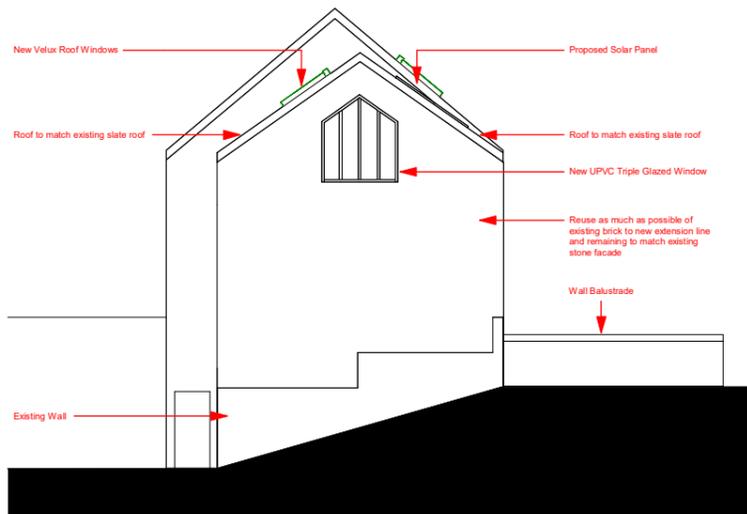

Proposed West Elevation (Side)

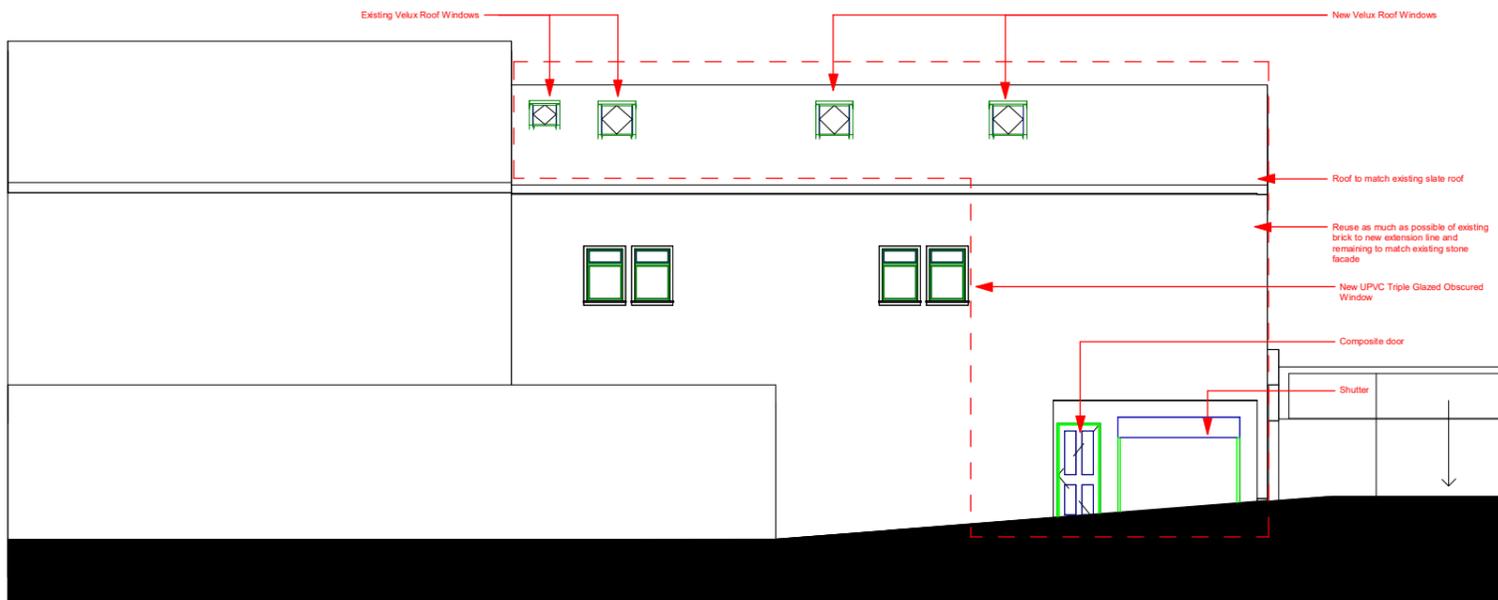

Proposed South Elevation (Side)

Consultant  
Address  
Address  
Phone  
Fax  
e-mail

### Proposed Elevations

Project number

Date

Drawn by

Author

Checked by

Checker

## A202

Scale

1 : 100