


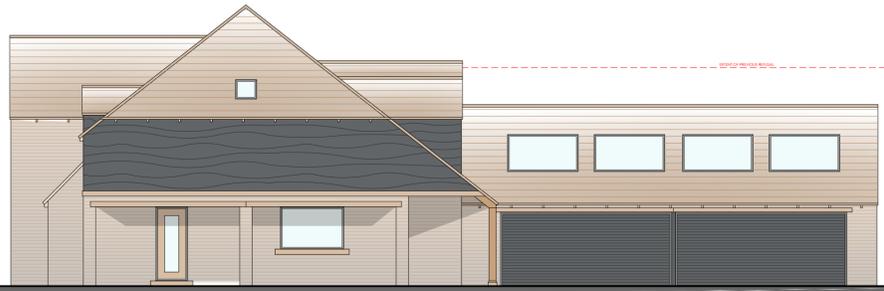

EAST ELEVATION  
1:100



NORTH ELEVATION  
1:100



WEST ELEVATION  
1:100



SOUTH ELEVATION  
1:100

MATERIAL KEY




STONE WALLING




DARK WANAY EDGE



STONE TILE

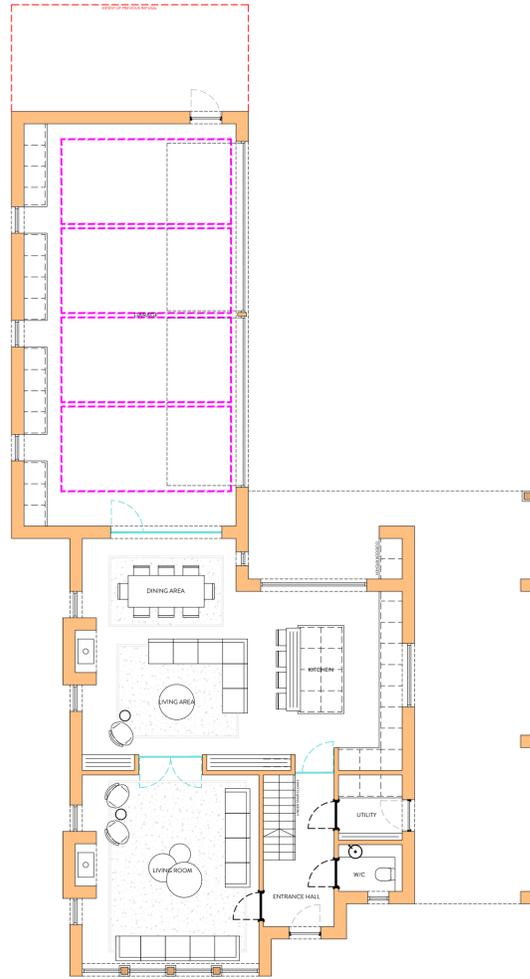

GROUND FLOOR PLAN  
1:100

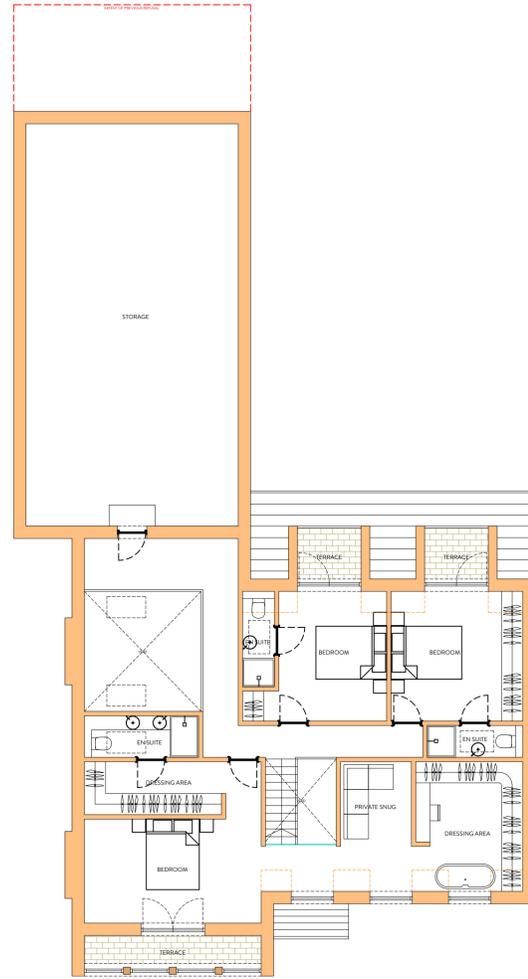

FIRST FLOOR PLAN  
1:100



REVISION	DESCRIPTION	DATE	NOTES
A	ALTERATIONS TO PLANNERS COMMENTS	12/01/26	

<p>PLANNING DRAWING</p> <p><b>ORANGE DESIGN STUDIO.</b> ARCHITECTURAL PRACTICE</p> <p>hello@orangedesignstudio.co.uk 59A, Huddersfield Road, Mirfield, WF14 8AA orangedesignstudio.co.uk 01924 650930</p> <p>COPYRIGHT © ORANGE DESIGN STUDIO LIMITED</p>		<p>PROJECT TITLE <b>PARK BARN</b></p> <p>DRAWING TITLE <b>PROPOSED GA</b></p> <p>SCALE 1:100</p> <p>PAPER SIZE A1</p> <p>CLIENT <b>MR A HOBSON</b></p>	
<p>DRAWN EG</p> <p>DWG NUMBER (20)001</p>	<p>CHECKED JH</p> <p>DATE 08/08/24</p>	<p>PROJECT REFERENCE ODS 24/880</p> <p>REVISION A</p>	