



EXISTING GROUND FLOOR PLAN

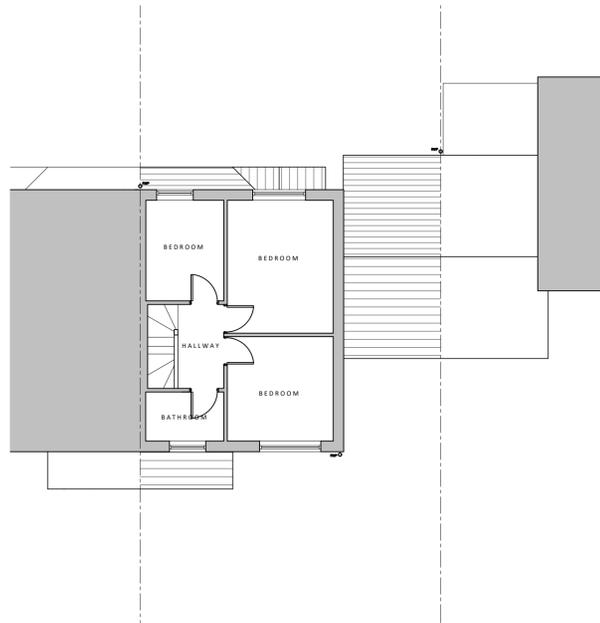


EXISTING FIRST FLOOR PLAN

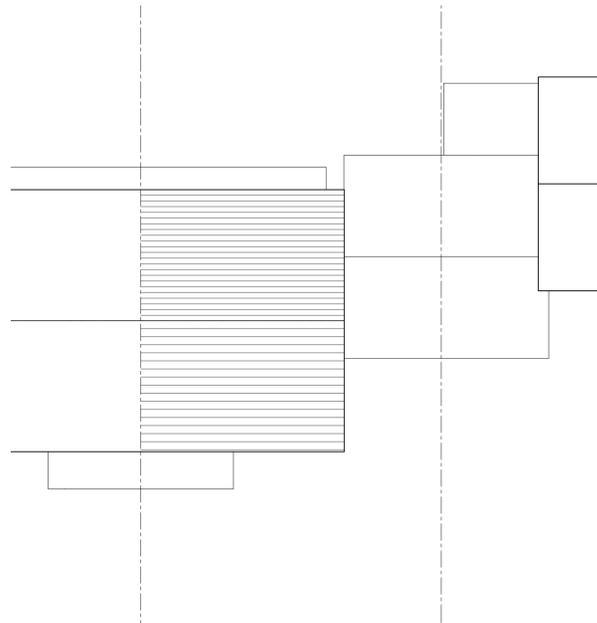


EXISTING ROOF PLAN



EXISTING FRONT ELEVATION

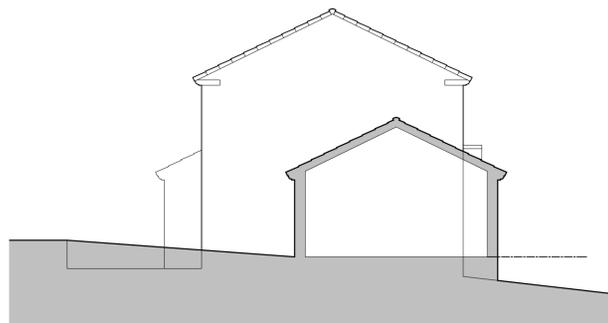


EXISTING SIDE ELEVATION

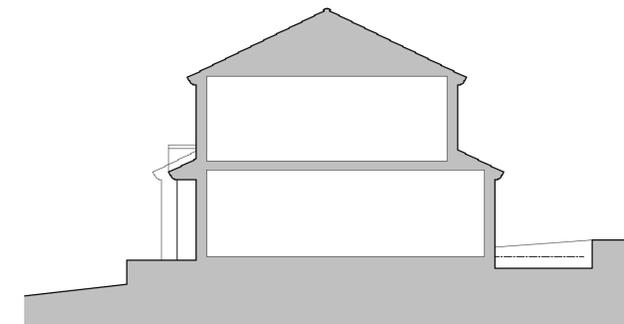

EXISTING SIDE ELEVATION



EXISTING REAR ELEVATION

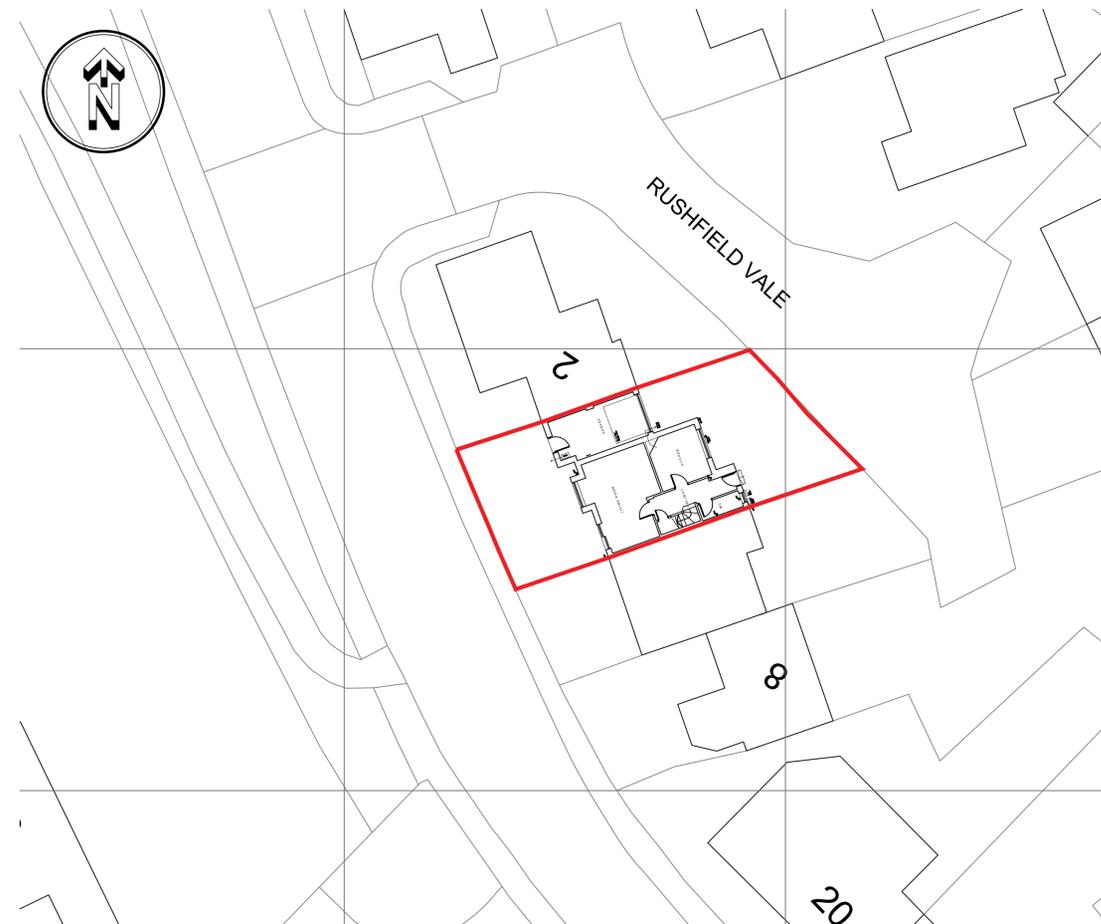

EXISTING SITE LAYOUT - Scale 1:200

- KEY:
- Existing Walls
 - Existing Wall/Structure to be removed.
 - Proposed Walls

REV DATE DR APP NOTES



STATUS **PLANNING**

SCALE	DRAWN	APPROVED	DATE
1:100@A1	RPD	RPD	OCT 25

JOB No.	DWG No.	REVISION
RD0480	0101	-

PROJECT
4 RUSHFIELD VALE
FENAY BRIDGE
HUDDERSFIELD
HD8 0BX

Client:
MS A ATKINSON

BD Architecture + Design
 Studio Address:
 Suite 3a, Milner House, Milner Way, Ossett, Wakefield, WFS 9JE

Email: rob@dawfreymail.com
 Website: www.bdarchitectureanddesign.com
 Tel: 07834547300

TITLE
EXISTING_INFO

PROPOSED REAR EXTENSION

4 Rushfield Vale, Fenay Bridge, Huddersfield, HD8 0BX