


REVISIONS				
Rev	Details of Amendment	Date	Name	Checked
SPECIFICATION				

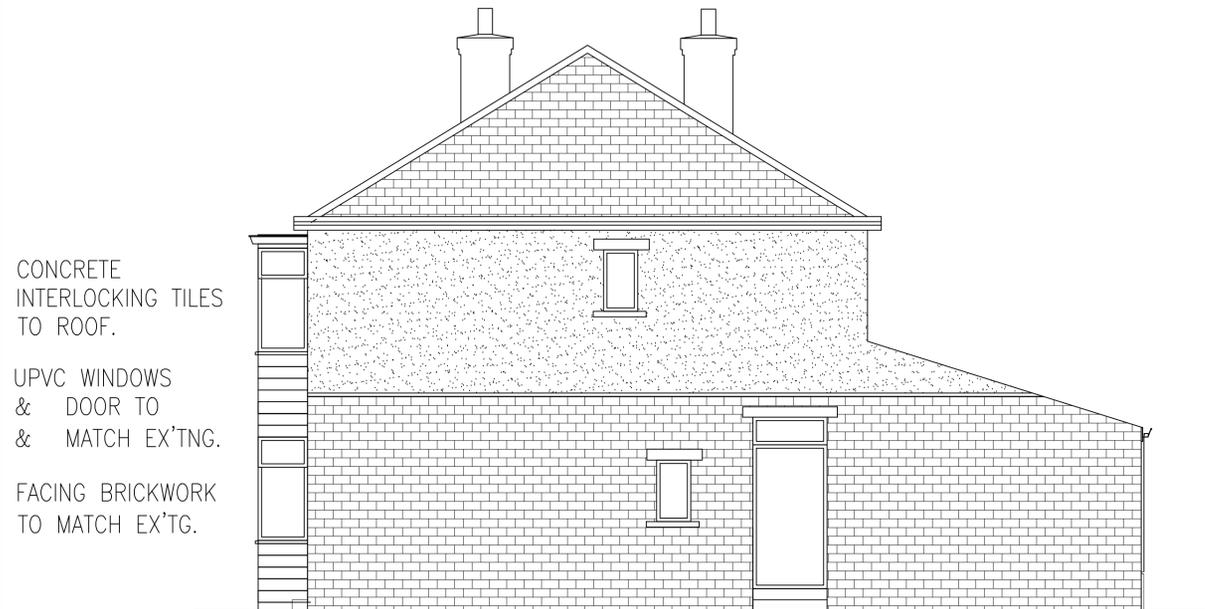


CONCRETE INTERLOCKING TILES TO ROOF.
UPVC WINDOWS & DOOR TO MATCH EX'TNG.
FACING BRICKWORK TO MATCH EX'TG.

PROPOSED SIDE ELEVATION 4M
SCALE 1:50




CONCRETE INTERLOCKING TILES TO ROOF.
UPVC WINDOWS & DOOR TO MATCH EX'TNG.
FACING BRICKWORK TO MATCH EX'TG.

PROPOSED REAR ELEVATION.
SCALE 1:50

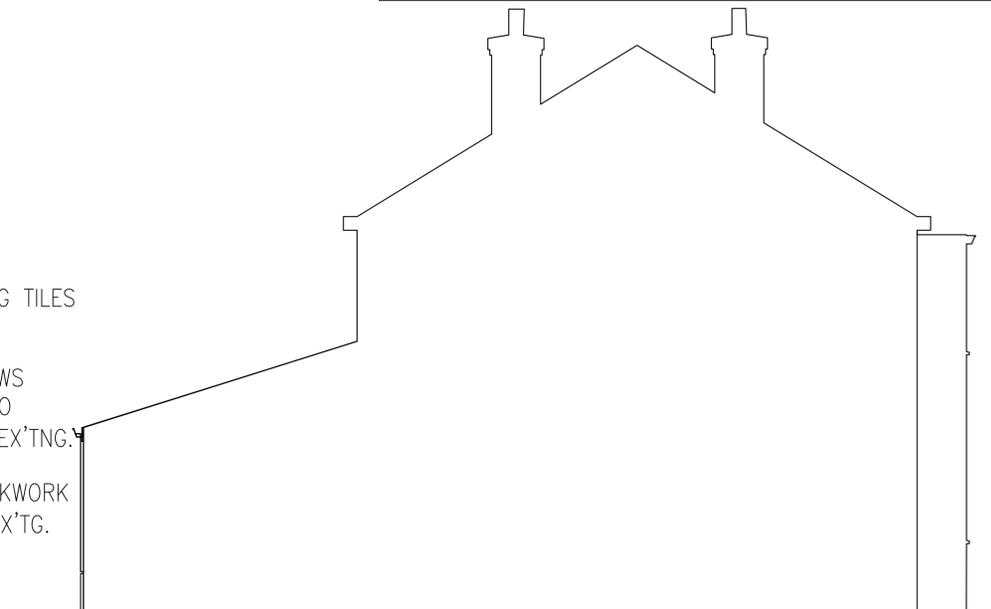

PROPOSED SIDE ELEVATION
SCALE 1:50

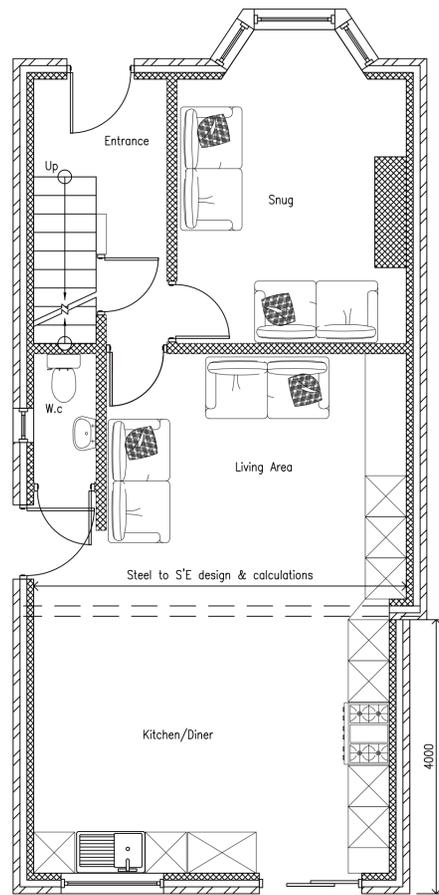

PROPOSED GROUND FLOOR PLAN.
SCALE 1:50

PRELIMINARY DRAWING ONLY NOT FOR CONSTRUCTION / TENDER.

ALL MATERIALS TO MATCH THE EXISTING HOUSE IN SIZE, SHAPE, COLOUR AND TEXTURE. IF IN DOUBT ASK (DO NOT SCALE OF THIS DRAWING)

THIS DRAWING IS THE PROPERTY OF PAD ARCHITECTURE. IT MUST NOT BE COPIED OR REPRODUCED IN ANY WAY WITHOUT THE PRIOR PERMISSION OF THE OWNERS OR THEIR DULY AUTHORISED REPRESENTATIVE

PAD ARCHITECTURE
SUITE 2, MARTIN HOUSE,
2, MARTIN STREET
BRIGHOUSE
HD6 1DA
Tel: 01484 443191
Web: www.Pad1.co.uk



CLIENT MRS TASMIAH AKBAR
DRAWING STATUS: PLANNING PERMISSION.

PROJECT PROPOSED GROUND FLOOR PLAN AND ELEVATIONS

TITLE 61 IMPERIAL ROAD EDGERTON HUDDERSFIELD HD1 4PG

DATE	22.10.2025	SCALES	AS SHOWN @ A1.	DRAWING NUMBER	REVISION
DRAWN	M.A	CHECKED	M.A	APPROVED	PAD.220.264