



- MATERIALS :**
1. NATURAL STONE WORK
 2. GREY SLATE
 3. STONE HEADS & CILLS ETC
 4. UPVC DOORS & WINDOWS (GREEN)
 5. VELUX ROOF LIGHTS
 6. JULIET BALCONY
 7. R.S. GARAGE DOOR (GREEN)
 8. FASCIA & SOFFITS (GREY)
 9. GUTTERS & RWPS (GREY)
 10. SOLAR PANELS 4.9KW SYSTEM

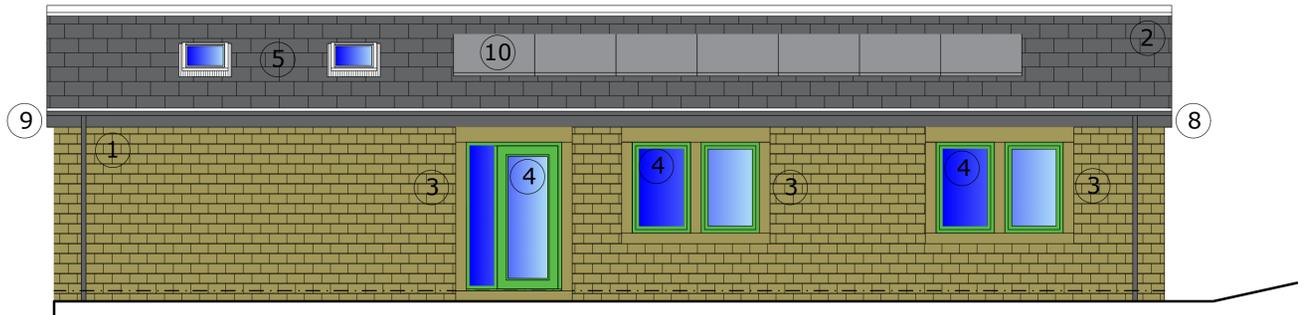

EAST ELEVATION SCALE 1:50




NORTH ELEVATION SCALE 1:50

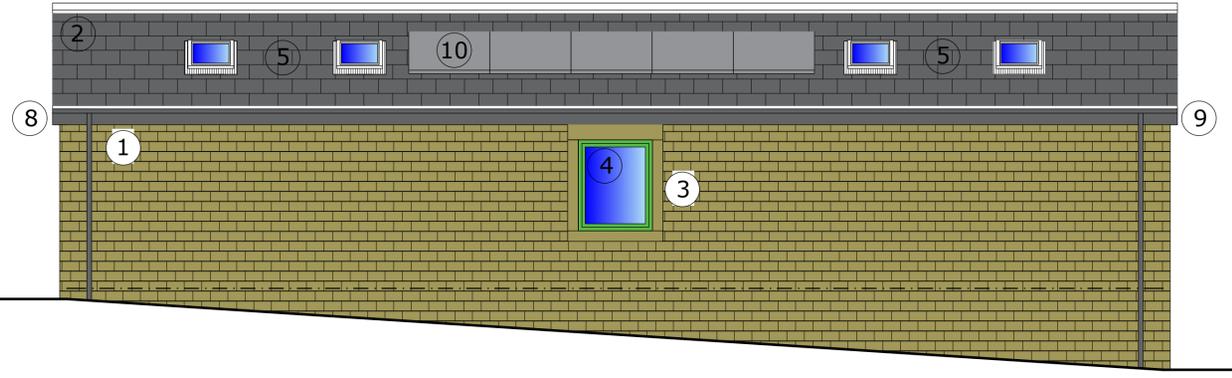

WEST ELEVATION SCALE 1:50



SOUTH ELEVATION SCALE 1:50

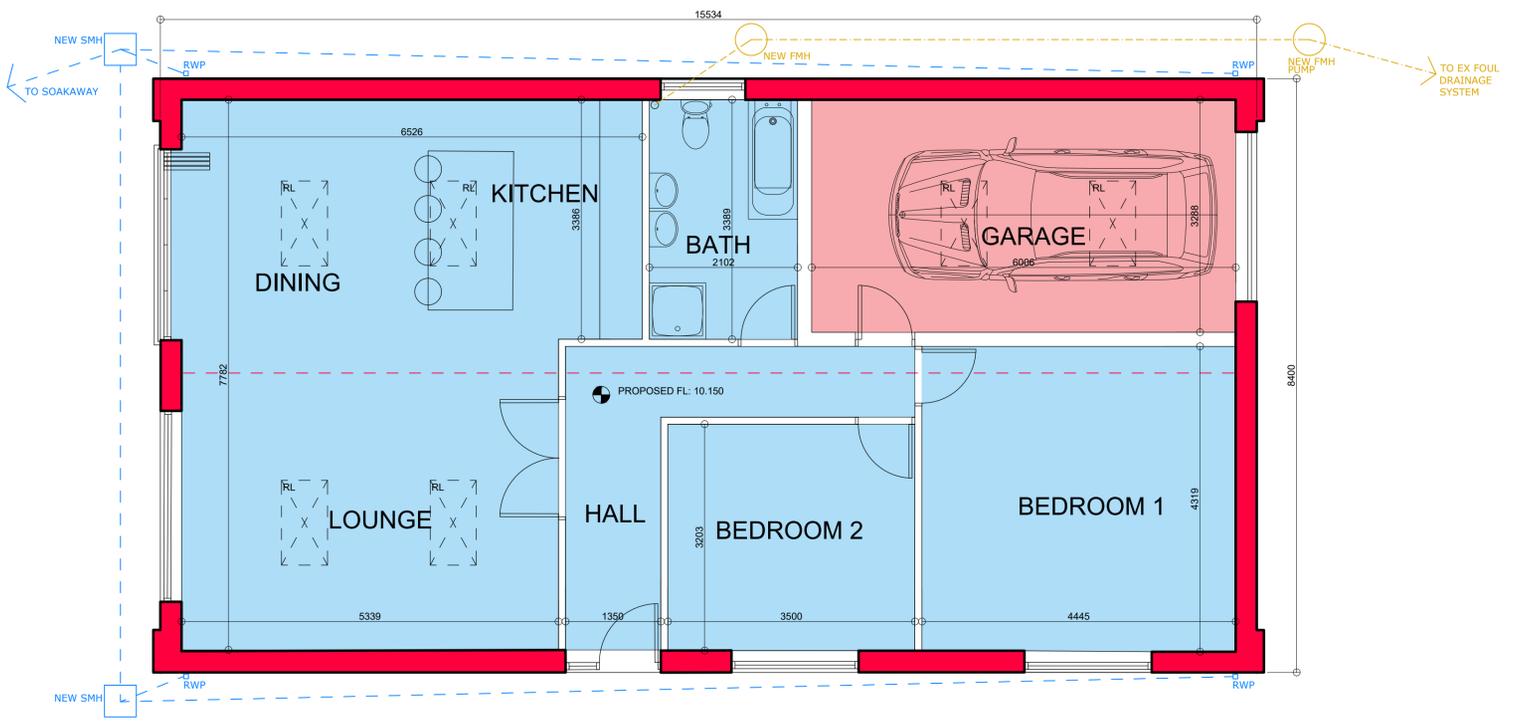

GROUND FLOOR PLAN SCALE 1:50

-  ① WALLS: YORKSHIRE STONE BY MYERS REF 13407 CROSLAND HILL PITCHED FACE
-  ② ROOF: MYERS REF 26325 SLATE SCAPE PASSARO SPANISH GREY SLATE
-  ③ WINDOWS UPVC FRAME COLOUR CHART WELL GREEN (GRAINED FINISH)
-  ⑧⑨ FASCIA SOFFIT & RWP GOODS : UPVC GREY (MEDIUM)
-  ③ DOORS UPVC FRAME COLOUR WELL GREEN (GRAINED FINISH)
-  ⑤ VELUX ROOFLIGHT (GREY FRAME FINISH)



Chartered Institute of Architectural Technologists Registered Practice

Notes.

1. THIS DRAWING AND THE COPYRIGHTS AND PATENTS THEREIN ARE THE PROPERTY OF NYP ARCHITECTURAL SERVICES LTD REGISTERED IN ENGLAND AND WALES No. 4631338 AND MAY BE USED OR REPRODUCED ONLY UNDER CONTRACT.
2. CONTRACTORS AND SUB-CONTRACTORS MUST CHECK AND AGREE ALL DIMENSIONS BEFORE PREPARING SHOP DRAWINGS OR COMMENCING WORK ON SITE
3. CONTRACTORS ARE RESPONSIBLE FOR INFORMING THE DESIGNER OF ANY DISCREPANCY DISCOVERED ON THIS DRAWING OR BETWEEN THIS DRAWING AND ANY OTHER RELATED DOCUMENT ISSUED UNDER THE STANDARD FORM OF CONTRACT IN RESPECT OF THE WORK.
4. WRITTEN DIMENSIONS ONLY ARE TO BE USED FROM THIS DRAWING. IF IN ANY DOUBT ASK FOR CLARIFICATION.

Revisions.			Revisions.		
Date	Suffix	Description	Date	Suffix	Description

NYP ARCHITECTURAL SERVICES LIMITED
 BBC, Innovation Way, Barnsley, S75 1JL. Tel: 01226 200889. E-mail: scott@nypas.co.uk / stephen@nypas.co.uk

Project.	141 TOFTSHAW LANE BRADFORD, BD4-6QS	Client.	BELINDA STARKY
Drawing Title.	MATERIALS DRAWING	Date.	OCT 2021
		Ref.	102/127
		Scale.	AS INDICATED
		Dwg. No.	M01
		Rev.	A

SHEET SIZE: A1