



SITE PLAN SCALE 1:1250

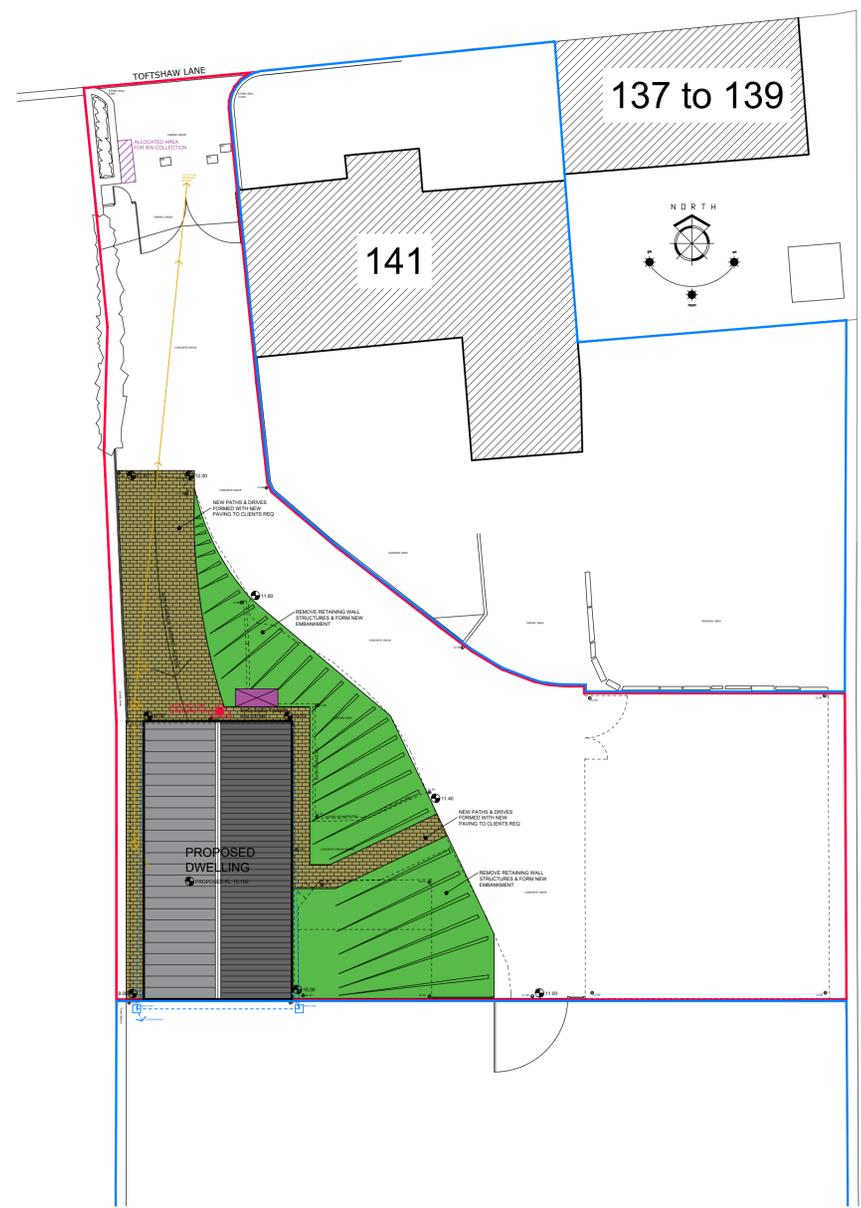

SITE PLAN SCALE 1:200

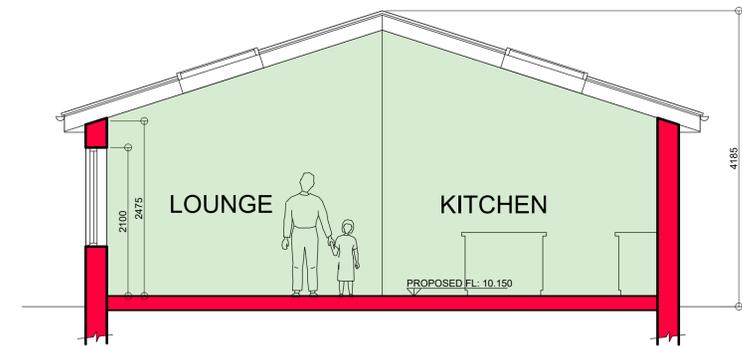

TYPICAL SECTION SCALE 1:50

 NYP <small>Chartered Institute of Architectural Technologists Registered Practice</small>	<p>1. THIS DRAWING AND THE COPYRIGHTS AND PATENTS THEREIN ARE THE PROPERTY OF NYP ARCHITECTURAL SERVICES LTD REGISTERED IN ENGLAND AND WALES No. 4631338 AND MAY BE USED OR REPRODUCED ONLY UNDER CONTRACT.</p> <p>2. CONTRACTORS AND SUB-CONTRACTORS MUST CHECK AND AGREE ALL DIMENSIONS BEFORE PREPARING SHOP DRAWINGS OR COMMENCING WORK ON SITE</p> <p>3. CONTRACTORS ARE RESPONSIBLE FOR INFORMING THE DESIGNER OF ANY DISCREPANCY DISCOVERED ON THIS DRAWING OR BETWEEN THIS DRAWING AND ANY OTHER RELATED DOCUMENT ISSUED UNDER THE STANDARD FORM OF CONTRACT IN RESPECT OF THE WORK.</p> <p>4. WRITTEN DIMENSIONS ONLY ARE TO BE USED FROM THIS DRAWING. IF IN ANY DOUBT ASK FOR CLARIFICATION.</p>	<p>Notes.</p>	<p>Revisions.</p> <table border="1"> <thead> <tr> <th>Date</th> <th>Suffix</th> <th>Description</th> <th>Date</th> <th>Suffix</th> <th>Description</th> </tr> </thead> <tbody> <tr> <td> </td> <td> </td> <td> </td> <td> </td> <td> </td> <td> </td> </tr> </tbody> </table>						Date	Suffix	Description	Date	Suffix	Description							<p>NYP ARCHITECTURAL SERVICES LIMITED <small>BBC, Innovation Way, Barnsley, S75 1JL. Tel: 01226 200889. E-mail: scott@nypas.co.uk / stephen@nypas.co.uk</small></p>			
			Date	Suffix	Description	Date	Suffix	Description																
<p>Project. 141 TOFTSHAW LANE BRADFORD, BD4-6QS</p>	<p>Client. BELINDA STARKY</p>	<p>Drawing Title. SITE PLANS & SECTION</p>	<p>Date. OCT 2025</p>	<p>Scale. AS INDICATED</p>	<p>Ref. 102/127</p>	<p>Dwg. No. MO2</p>	<p>Rev.</p>																	

SHEET SIZE: A1