


3,5,7 MILL STREET EAST, DEWSBURY, KIRKLEES, WF12 9AQ

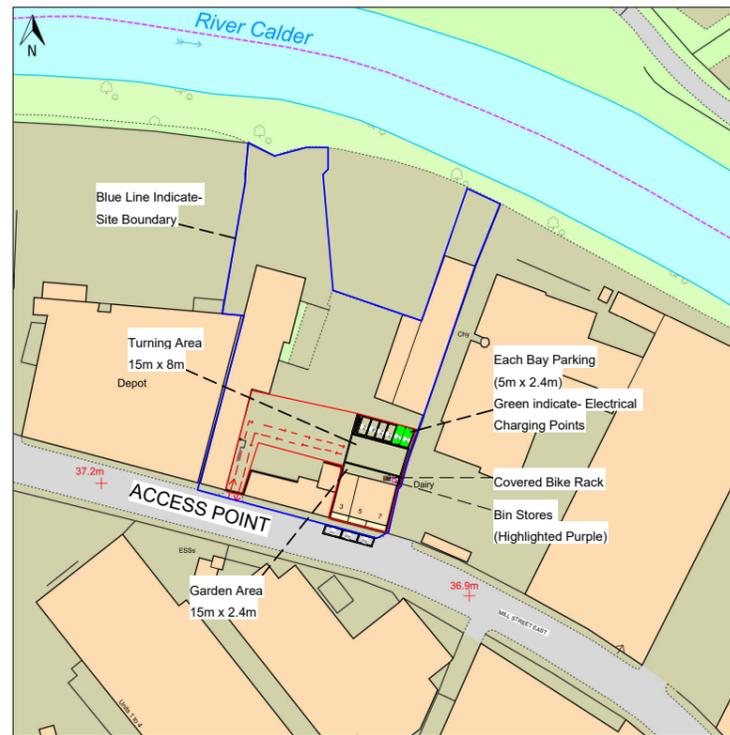

© Crown copyright and database rights, 2025. Ordnance Survey
AC0000808122. Created using Plans by Emapsite

0m 20m 40m 60m 80m 100m

Scale: 1:1250 Paper Size: A4

Notes:



1 Site Location
1 : 1250

Notes:

Sample Notes

REV	DESCRIPTION	BY	DATE
STATUS: Project Status			



CLIENT:
Robert Bamling

ARCHITECT:
Manzil Studio LTD

SITE:
3-5-7 Mill St East

TITLE:
Site Plan- 1:1250

SCALE AT A2:	DATE:	DRAWN:	CHECKED:
1 : 1250	01/09/25	Ebrahim	Ebrahim
PROJECT NO:	DRAWING NO:	REVISION:	
A100	A100		