
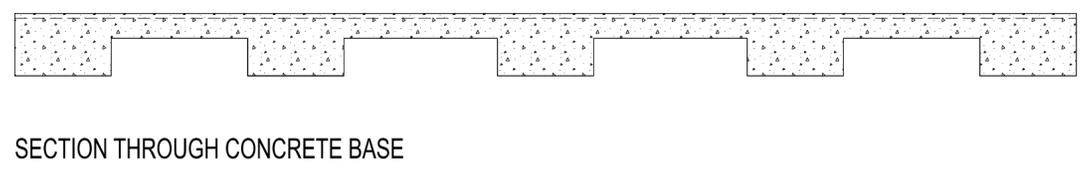
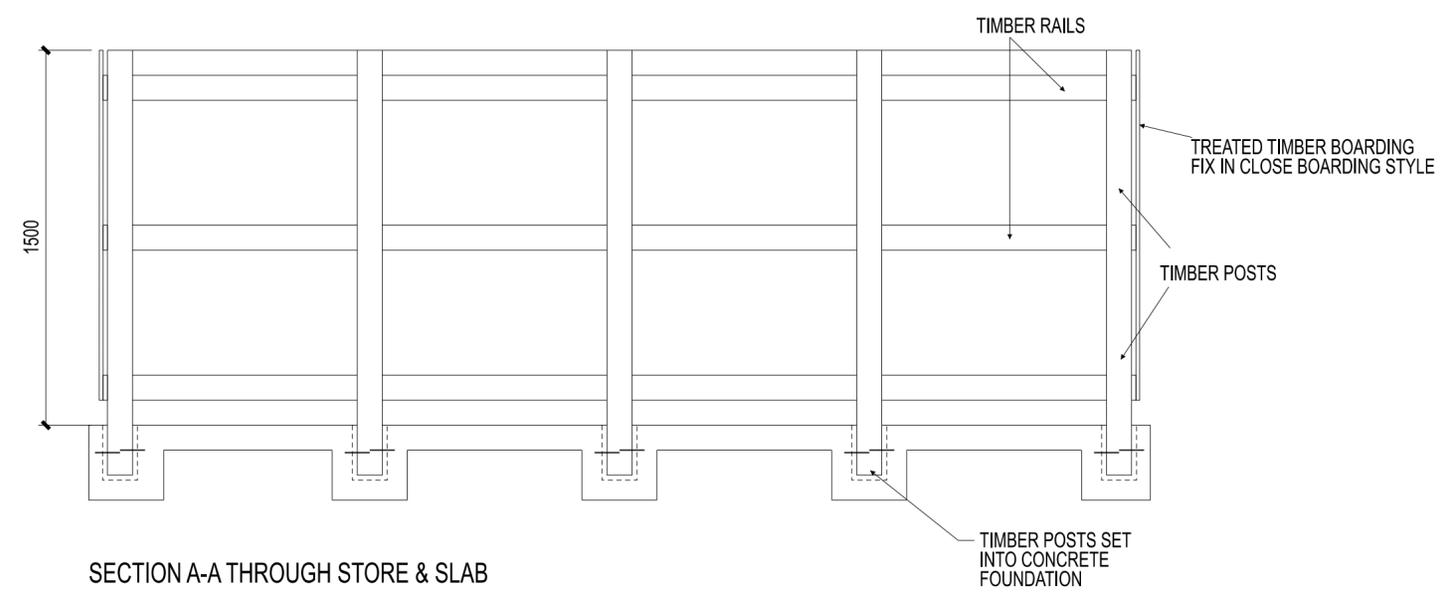
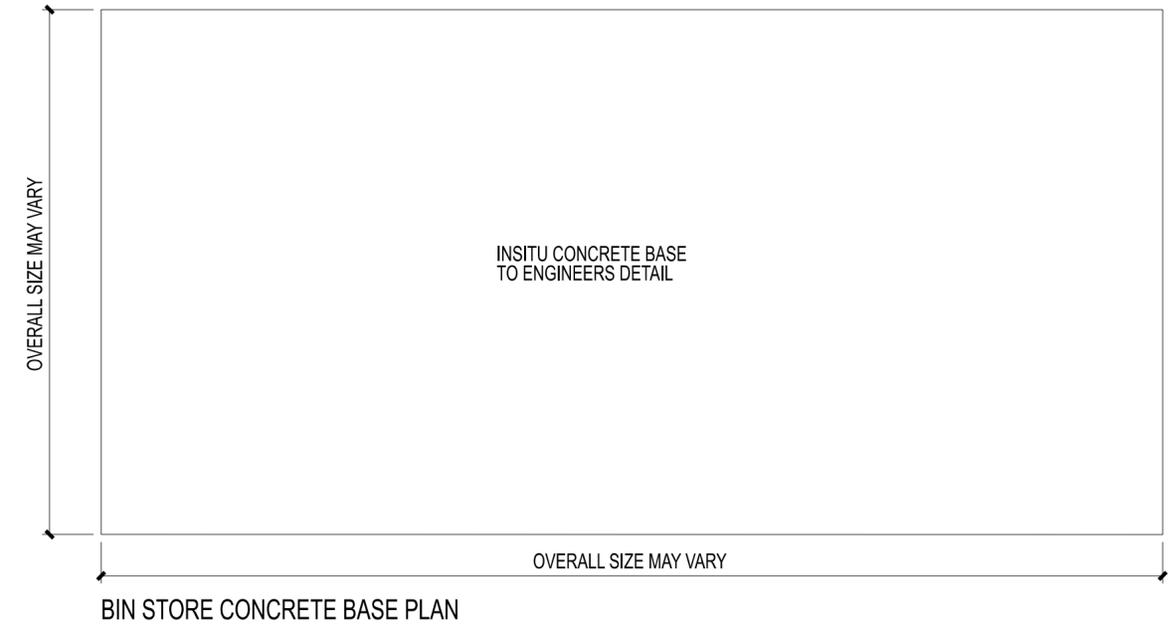


Notes:  
 This drawing is the sole copyright of KPP Architects Ltd and reproduction in any form is forbidden unless permission is obtained in writing.  
 Do not scale from this drawing. Any discrepancies on site should be brought to the attention of KPP Architects Ltd.  
 Work and materials must comply with the current building regulations and codes of practice and be read in conjunction with building specifications and other sub-contractors information. All materials are to be installed in strict accordance with the recommendations of the manufacturers.

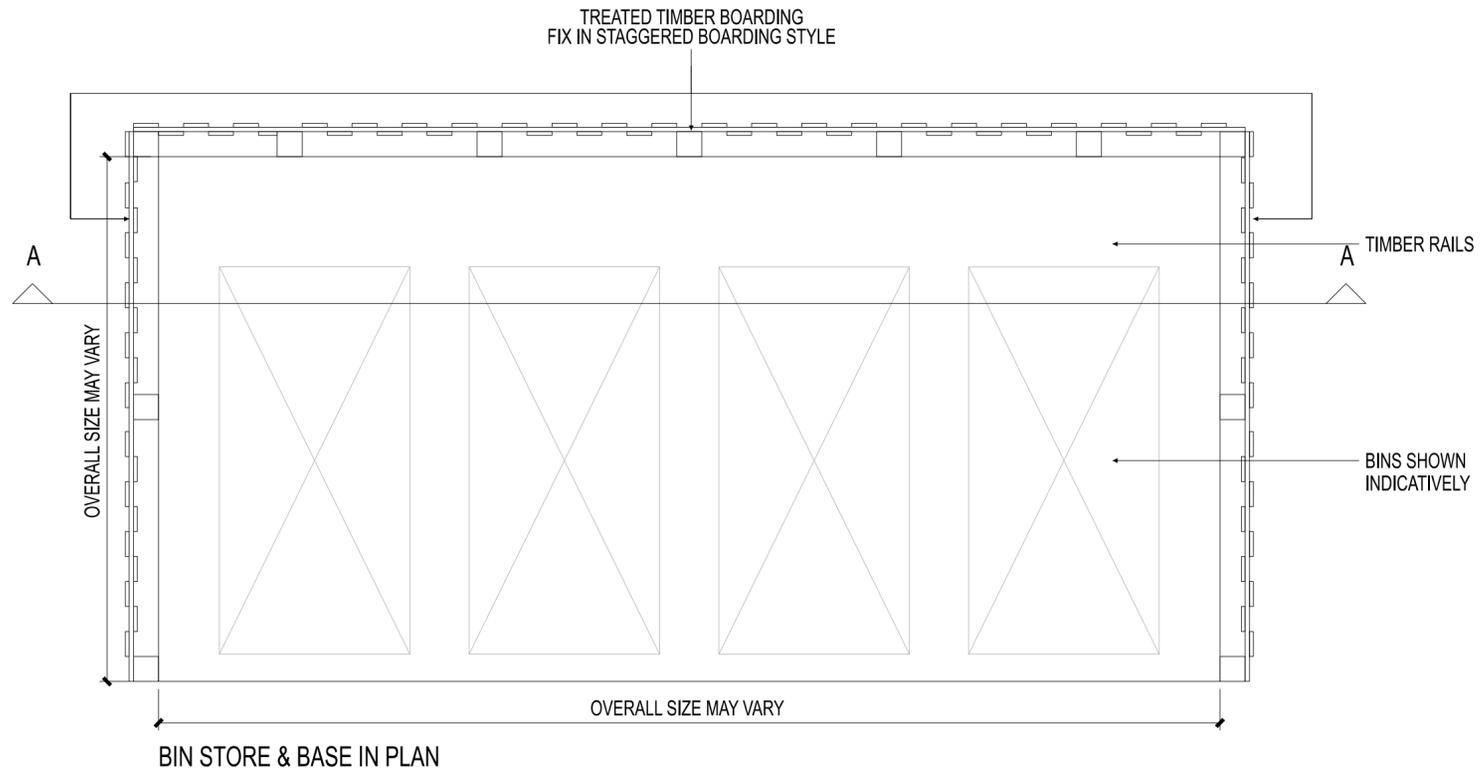

REFER TO KPP DRAWING 2002 PROPOSED SITE PLAN FOR BIN STORE LOCATION

NOTE:  
 ALL TIMBER TO BE STAINED AND TREATED PRIOR TO CONSTRUCTION  
 ALL TIMBER BELOW GROUND LEVEL TO BE PAINTED IN BITUMASTIC (SIDES AND BOTTOM) IN ADDITION TO TIMBER TREATMENT  
 ALL TIMBER AND TIMBER PRODUCTS TO BE OBTAINED FROM SUSTAINABLE SOURCES AND CERTIFIED UNDER RECOGNISED CERTIFICATION SUCH AS FSC OR EQUAL STANDARD.  
 EACH WASTE FACILITY WILL BE ADEQUATELY LABELLED TO ASSIST WITH SEGREGATION, STORAGE AND COLLECTION OF RECYCLABLE AND GENERAL WASTE.  
 THE BIN STORE IS TO BE ACCESSIBLE TO BUILDING OCCUPANTS OR FACILITIES OPERATORS FOR THE DISPOSAL OF MATERIALS & COLLECTION BY WASTE MANAGEMENT CONTRACTORS  
 NOTE: NO COMPACTORS ARE REQUIRED ON SITE DUE TO NO COMPOST OR PACKAGING WASTE ARE BEING PRODUCED.

Rev	Description	By	Chkd	Date

Client  
**FRANK MARSHALL ESTATES**

Project Title  
**WAPPY SPRINGS HUDDERSFIELD**

Drawing Title  
**TYPICAL BIN STORE DETAILS**

**KPP ARCHITECTS**  
 Lodge House  
 12 Town Street  
 Horsforth, Leeds LS184RJ  
 T : +44 (0) 113 2390460  
 E : architects@kpp-leeds.co.uk  
 W : www.kpp-leeds.co.uk

Scale	Size	Date	Drawn	Checked
1:20	A2	OCT'25	GK	.

Status  
**PLANNING**

KPP Job No <b>2278</b>	Rev .
Number <b>2018</b>	