


M62

Notes:  
This drawing is the sole copyright of KPP Architects Ltd and reproduction in any form is forbidden unless permission is obtained in writing.  
Do not scale from this drawing. Any discrepancies on site should be brought to the attention of KPP Architects Ltd.  
Work and materials must comply with the current building regulations and codes of practice and be read in conjunction with building specifications and other sub-contractors information. All materials are to be installed in strict accordance with the recommendations of the manufacturers.

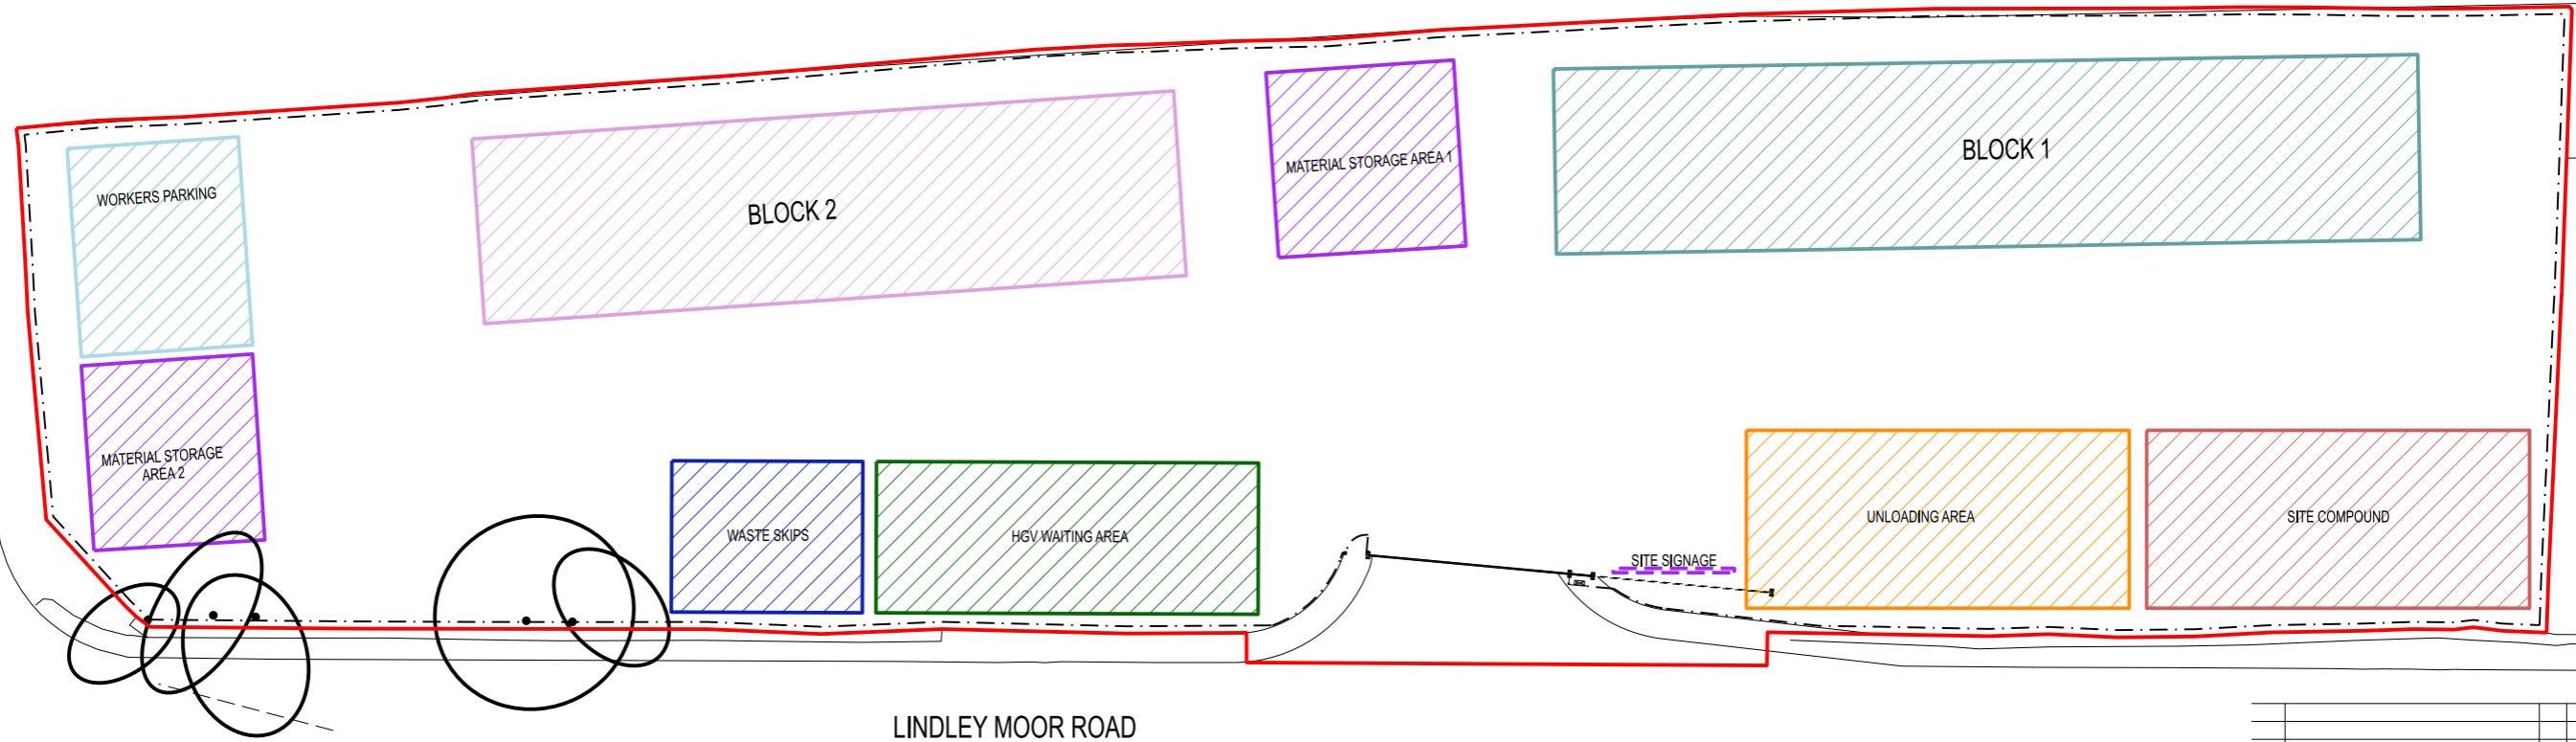

LINDLEY MOOR ROAD

A	SITE PLAN UPDATED	MH		18.03.26

Rev	Description	By	Chkd	Date

Client  
**FRANK MARSHALL ESTATES**

Project Title  
**WAPPY SPRINGS  
HUDDERSFIELD**

Drawing Title  
**PROPOSED CEMP**

**KPP** ARCHITECTS  
Lodge House  
12 Town Street  
Horsforth, Leeds LS184RJ  
T : +44 (0) 113 2390460  
E : architects@kpp-leeds.co.uk  
W : www.kpp-leeds.co.uk

Scale	Size	Date	Drawn	Checked
1:500	A3	OCT'25	GK	

Status  
**PLANNING**

KPP Job No <b>2278</b>	Rev <b>A</b>
---------------------------	-----------------

Number  
**CEMP**