



Proposed Left Elevation
1 : 50

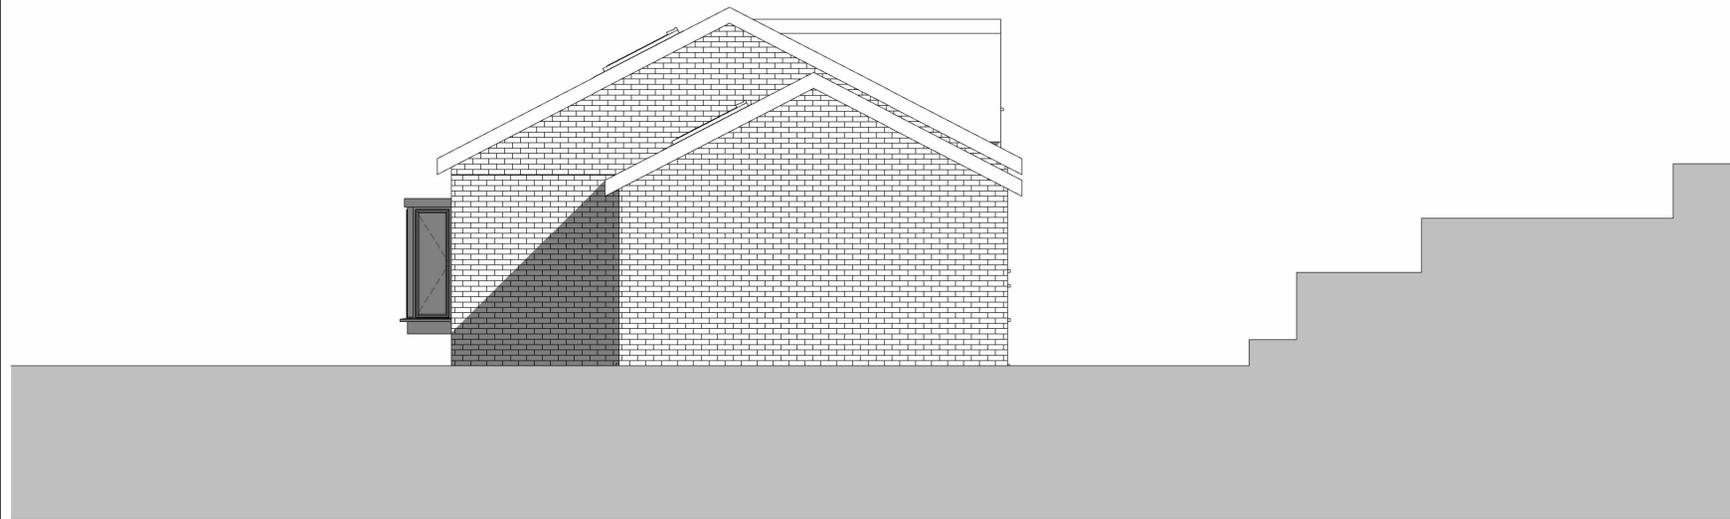

Proposed Front Elevation
1 : 50



Proposed Right Elevation
1 : 50

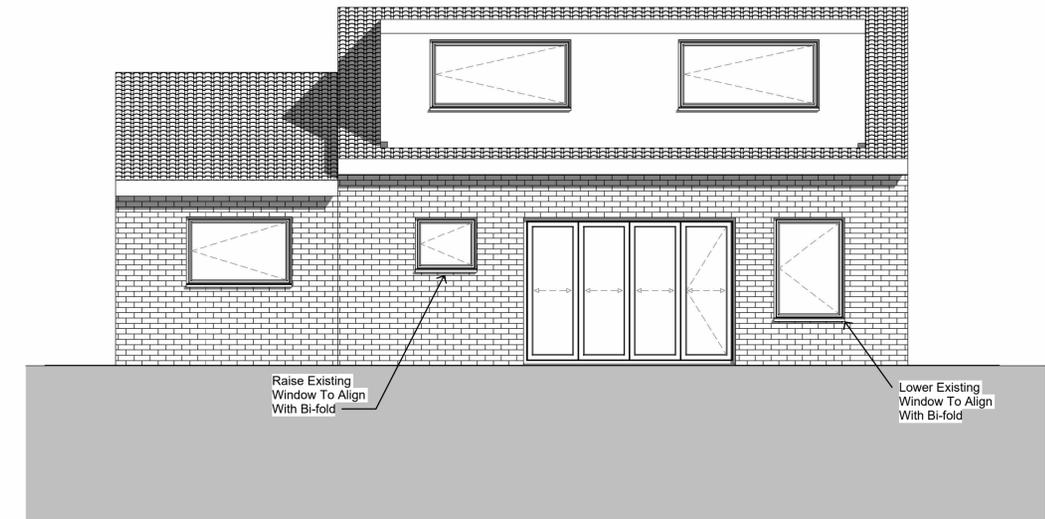

Proposed Rear Elevation
1 : 50

Note:
All Dimensions Are Approximate
And TBC On Site By Contractor



Project Name
205 Cross Lane, Newsome, Huddersfield, HD4 6DN

Drawing Title:
Proposed Elevations

Drawing Number: TR-A25-1106-A7
Scale: 1 : 50@A1

Date: 27/11/25
Revision: Approver

Drawn By: AM
Checked by: JA

Reason For Issue:
Planning