



Notes:
Contractor to check dimensions and notify any discrepancies or errors to MDA Architects Limited immediately.
Work to figured dimensions only. Do not scale. © All Rights Reserved.

Health and Safety Note:
The details on this drawing have been prepared on the assumption that a competent contractor will be carrying out the works. If the contractor(s) considers that there is insufficient Health and Safety information on this drawing, this should immediately be brought to the attention of the designer.

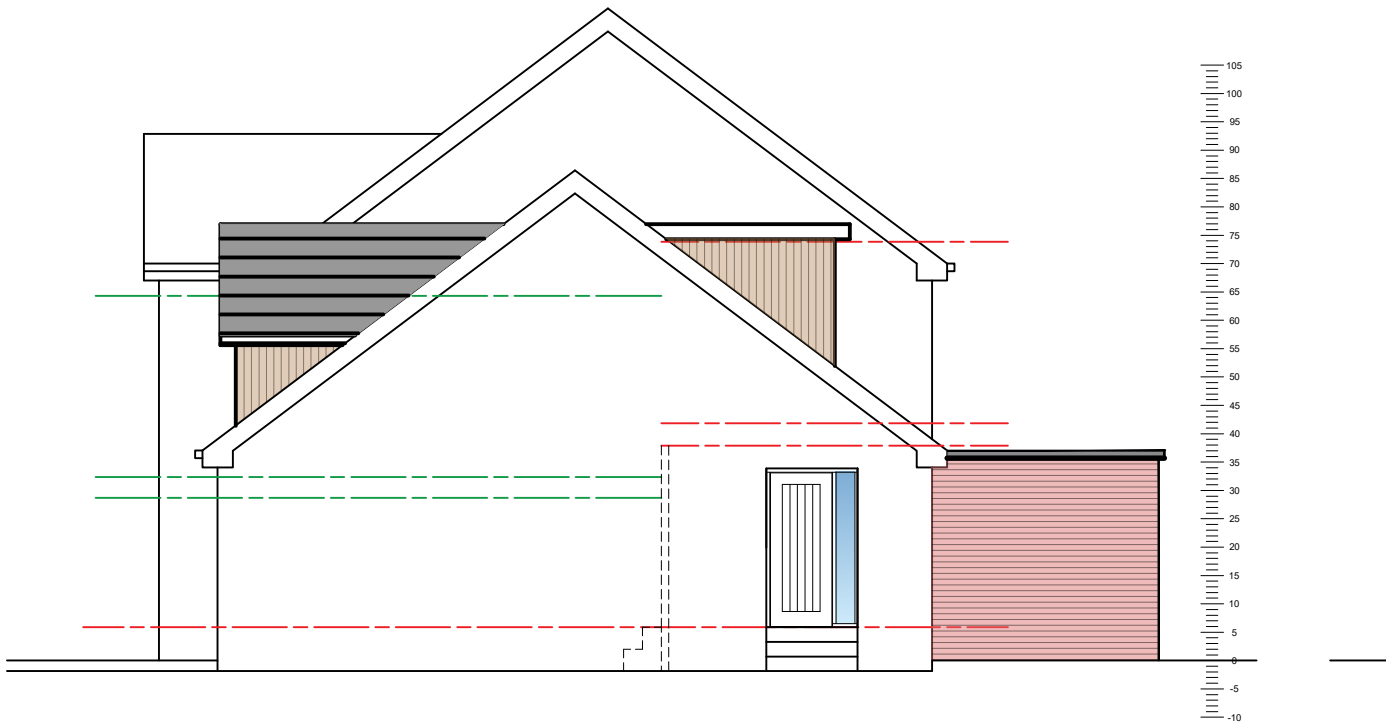

SOUTH ELEVATION
scale 1:150 @ A3

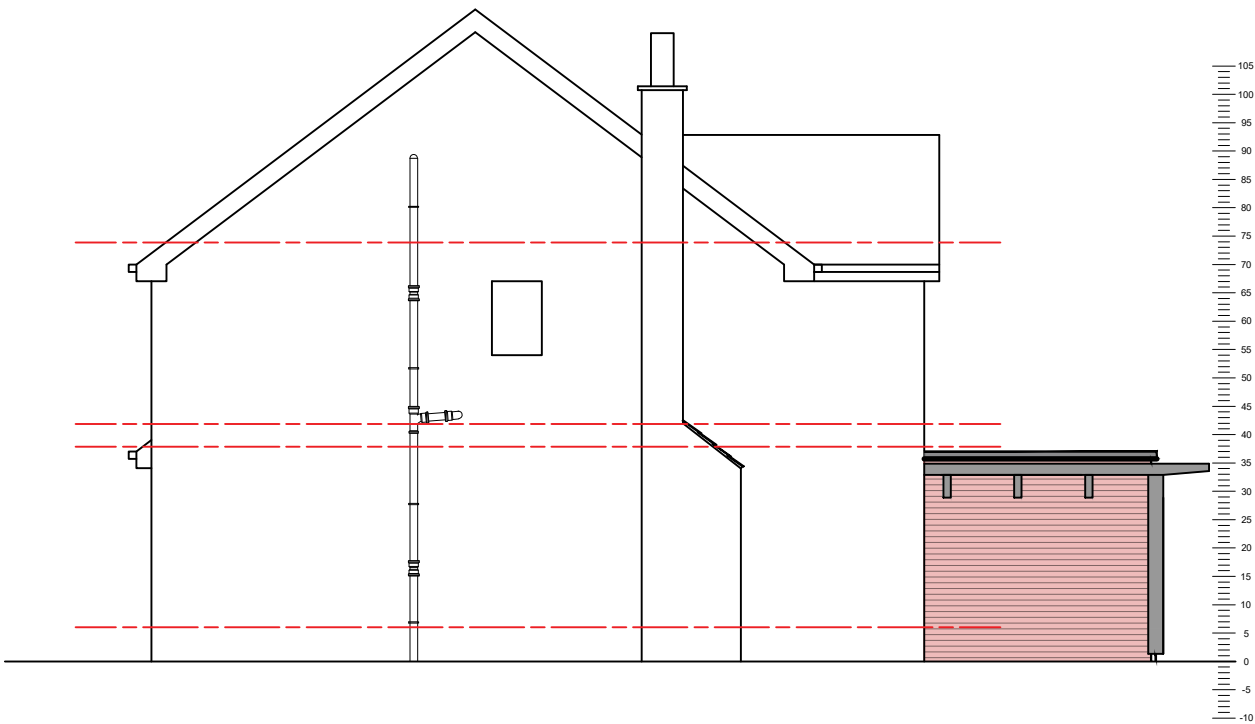

NORTH ELEVATION
scale 1:150 @ A3



PLANNING

rev	description	drwn	auth	date
MORETON DEAKIN ASSOCIATES architecture				

the turret
valley road
hebdon bridge
west yorkshire
hx7 7bz
tel: +44(0) 1422 844762
fax: +44(0) 1422845758
email: info@mdaarchitects.co.uk

client
CRAN

project
63 BRECON Av.
HUDDERSFIELD

project no 4160	drawing no PL-01-107
---------------------------	--------------------------------

date drawn Aug 2025	rev -
-------------------------------	-----------------

description -
ELEVATIONS FRONT/REAR

scale 1:50 @ A3	drawn by GRT	authorised by SMD
---------------------------	------------------------	-----------------------------

THIS DRAWING MAY ONLY BE SCALED FOR PLANNING PURPOSES NOT FOR CONSTRUCTION
All written/scaled dimensions, setting out, levels floor areas etc. are subject to verification by Contractor(s) on site.
This drawing and design are © Copyright Moreton Deakin Associates Ltd. No reproduction or alteration is permitted without written consent.
This drawing where applicable must be read in conjunction with other relevant specifications and drawings