



Notes:
Contractor to check dimensions and notify any discrepancies or errors to MDA Architects Limited immediately.
Work to figured dimensions only. Do not scale. © All Rights Reserved.


Health and Safety Note:
The details on this drawing have been prepared on the assumption that a competent contractor will be carrying out the works. If the contractor(s) considers that there is insufficient Health and Safety information on this drawing, this should immediately be brought to the attention of the designer.

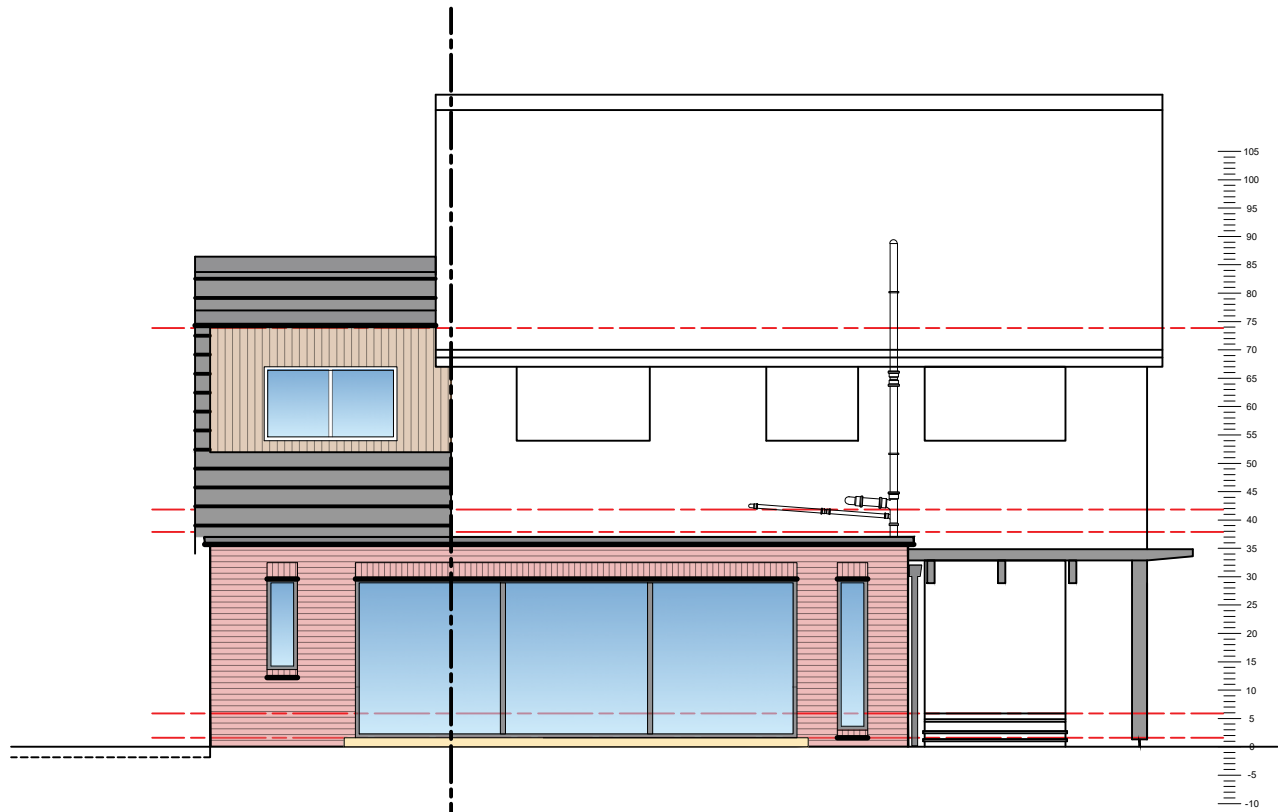

EAST ELEVATION
scale 1:150 @ A3

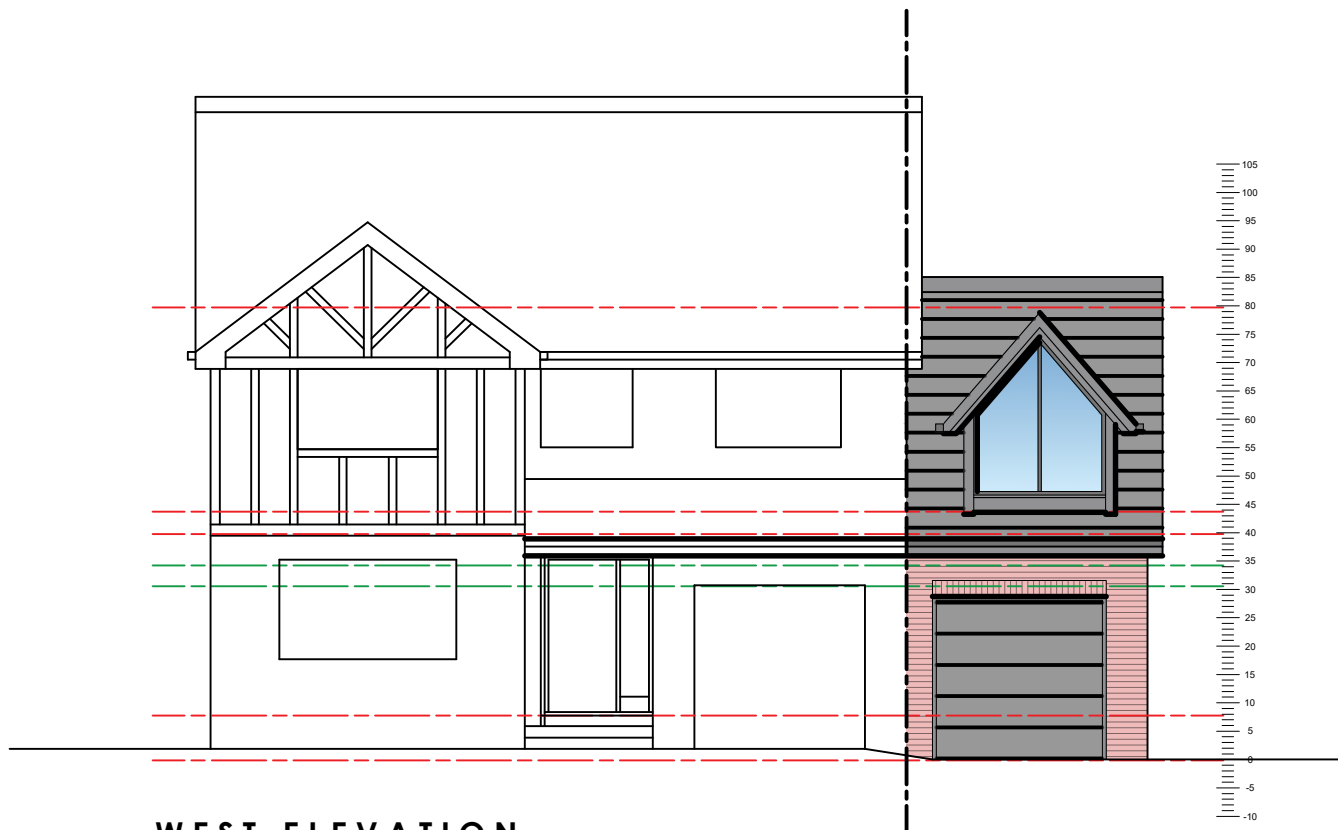

WEST ELEVATION
scale 1:150 @ A3

 

PLANNING

rev	description	drwn	auth	date
-----	-------------	------	------	------

MORETON DEAKIN ASSOCIATES
architecture

the turret
valley road
hebdon bridge
west yorkshire
hx7 7bz
tel: +44(0) 1422 844762
fax: +44(0) 1422845758
email: info@mdaarchitects.co.uk

client

CRAN

project

63 BRECON Av.
HUDDERSFIELD

project no **4160** drawing no **PL-01-106**

date drawn **Aug 2025** rev **-**

description - **ELEVATIONS FRONT/REAR**

scale **1:50 @ A3** drawn by **GRT** authorised by **SMD**

THIS DRAWING MAY ONLY BE SCALED FOR PLANNING PURPOSES NOT FOR CONSTRUCTION
All written/scaled dimensions, setting out, levels floor areas etc. are subject to verification by Contractor(s) on site.
This drawing and design are © Copyright Moreton Deakin Associates Ltd. No reproduction or alteration is permitted without written consent.
This drawing where applicable must be read in conjunction with other relevant specifications and drawings