


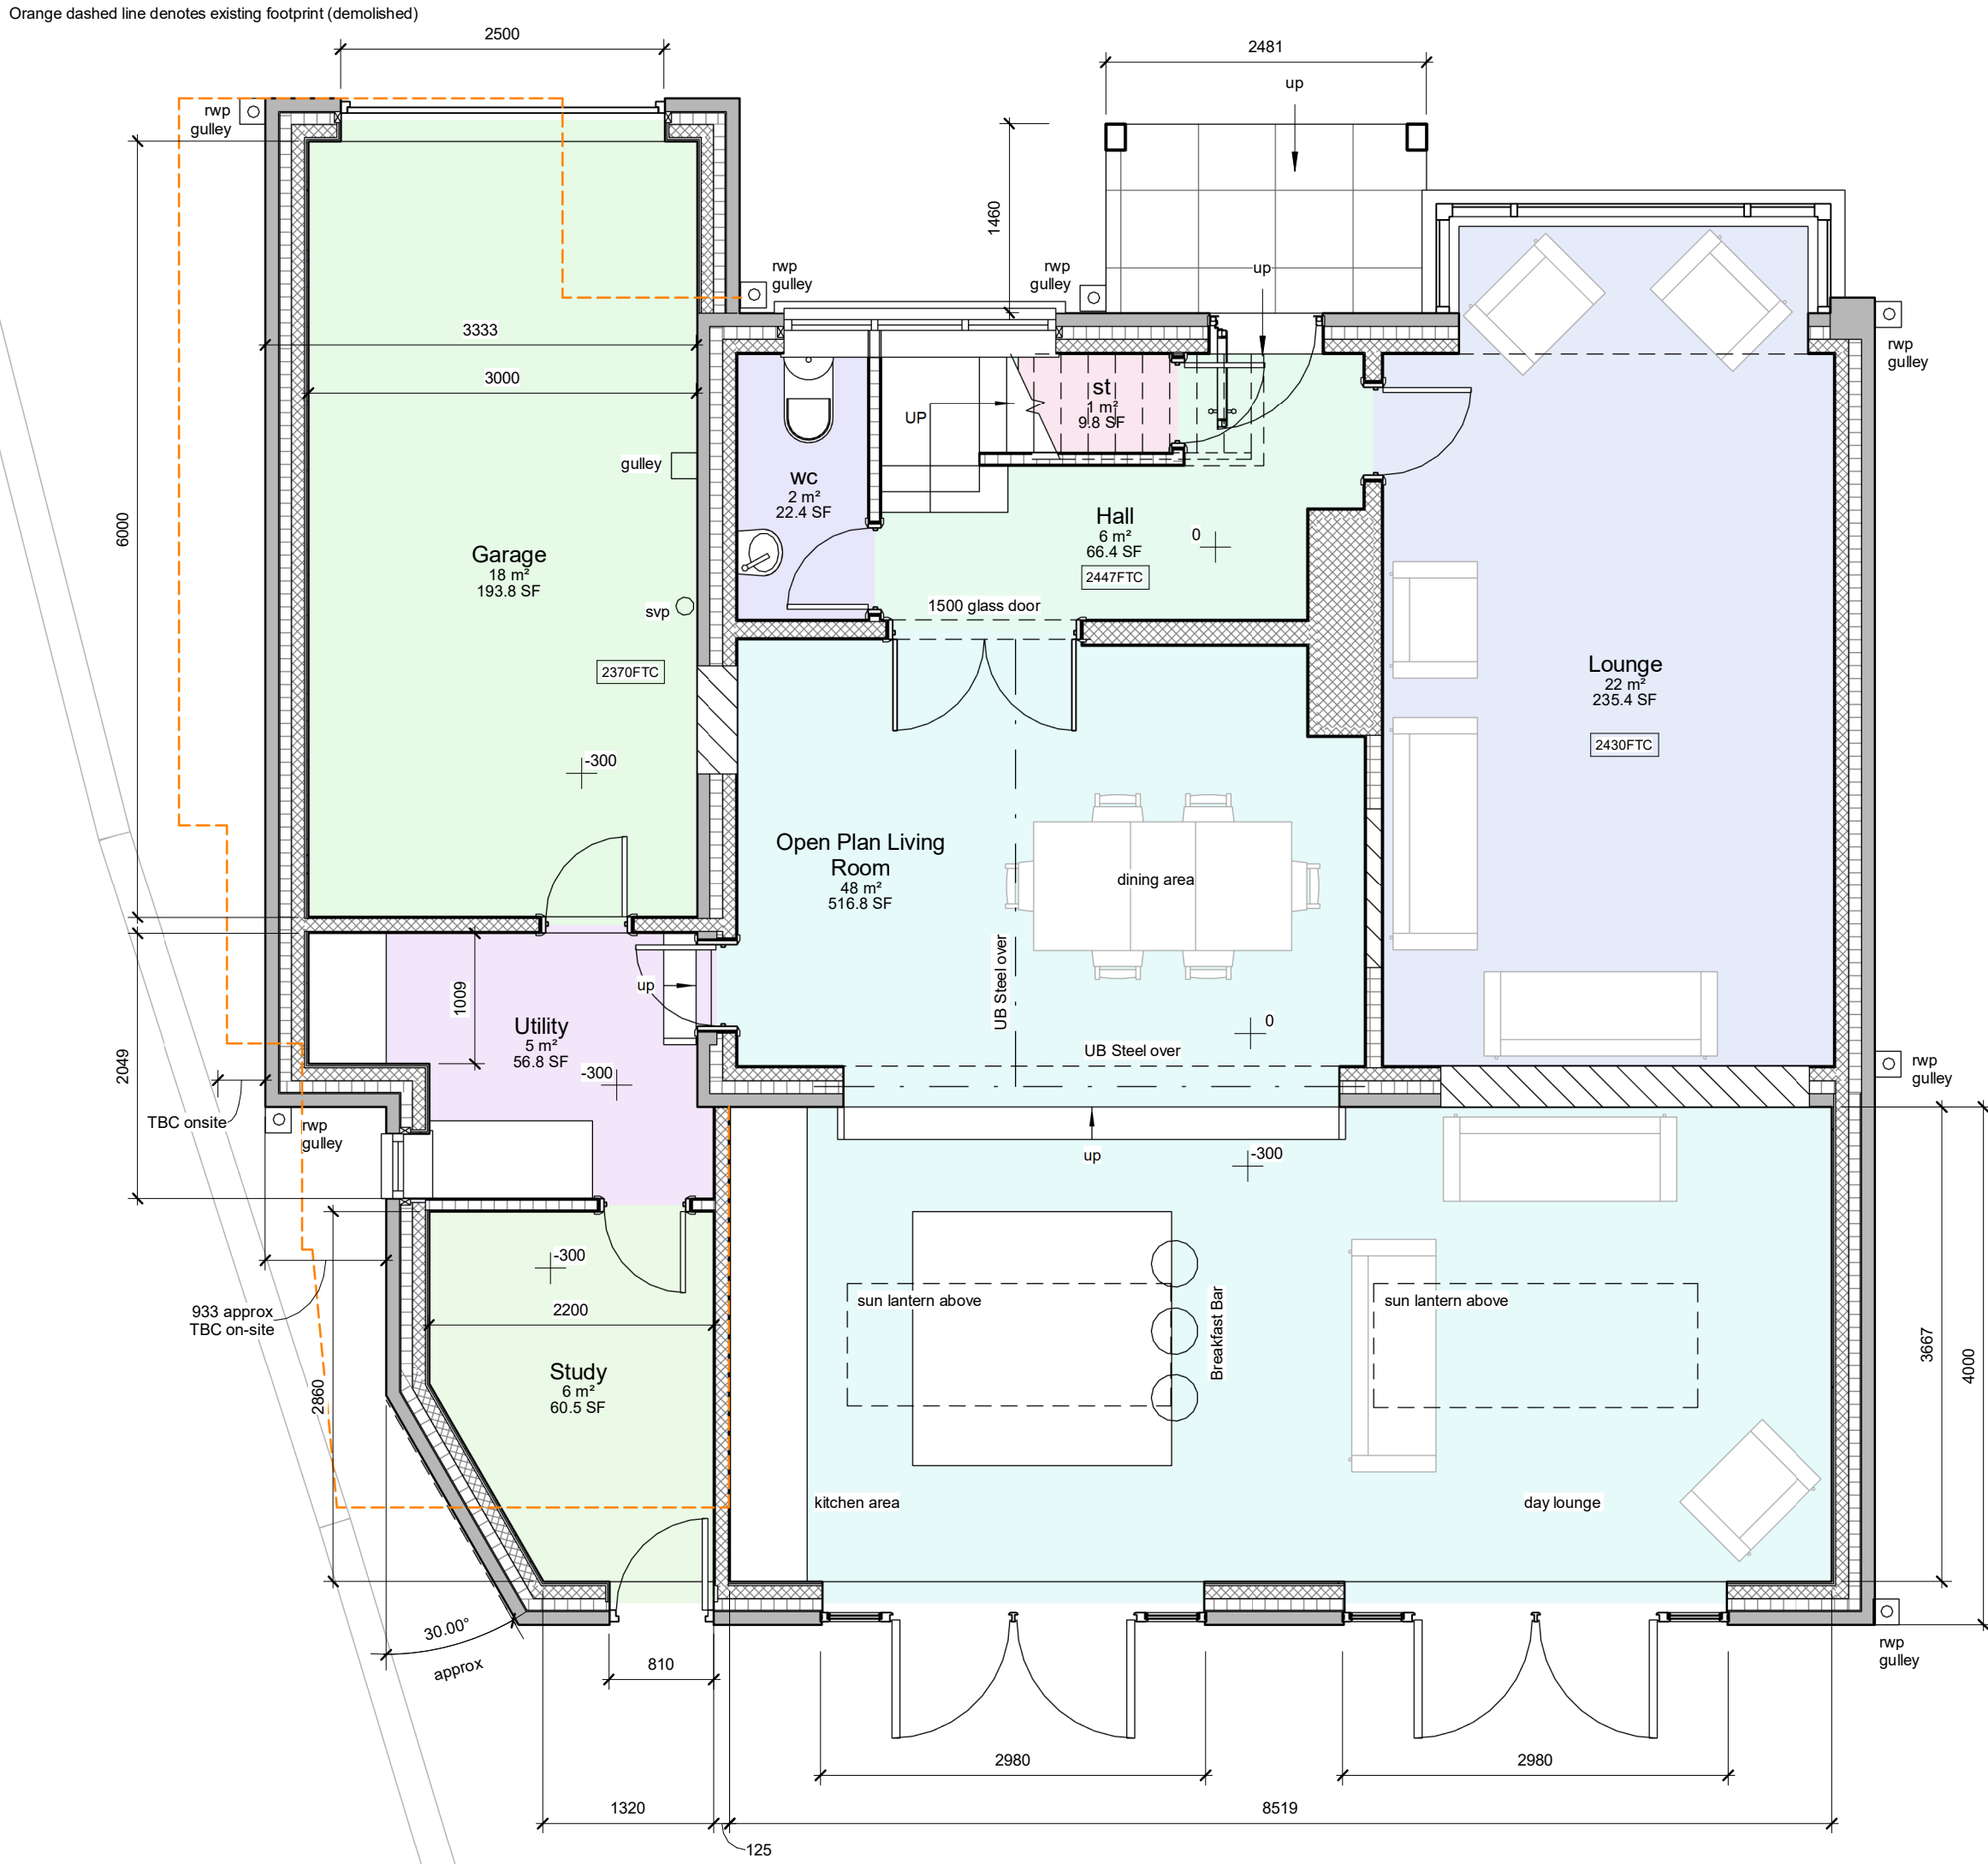

Ground Floor
1 : 50



First Floor
1 : 50

No.	Date	Dr	Description	
scale	1 : 50	drawn	PSJ	apprv AA
date	OCT 2025	path	GI\Architectural Jobs\2019 - Allen, Fenay bridge\ArchProposes\2419 - proposes\PLANNING.rvt	
status			PLANNING	
job no	2419	dwg no	A(10)-01	rev

Cadvis3d

ARCHITECTURAL DESIGN

Head Office:

The Towers, 237 Wakefield Rd, Lepton, Huddersfield, West Yorkshire, HD8 0DH

Tel: 01484 937123

Email: info@cadvis3d.co.uk

www.cadvis3d.co.uk

project

Residential House Extension,
3 Woodsome Drive, Fenay Bridge,
Huddersfield HD8 0JR

client

Mr & Mrs Allen

title

Floor Plans - As Proposed