




FRONT ELEVATION (NW)
SCALE 1:100

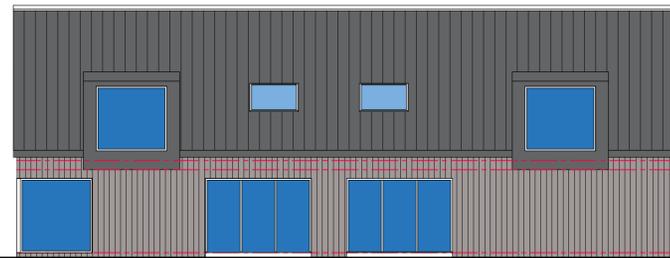


REAR ELEVATION (SE)
SCALE 1:100

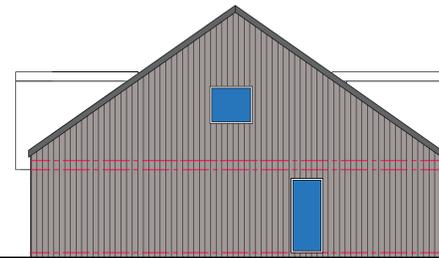

SIDE ELEVATION (NE)
SCALE 1:100

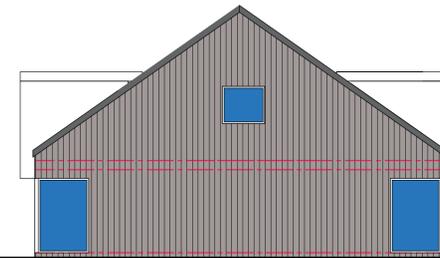


SIDE ELEVATION (SW)
SCALE 1:100

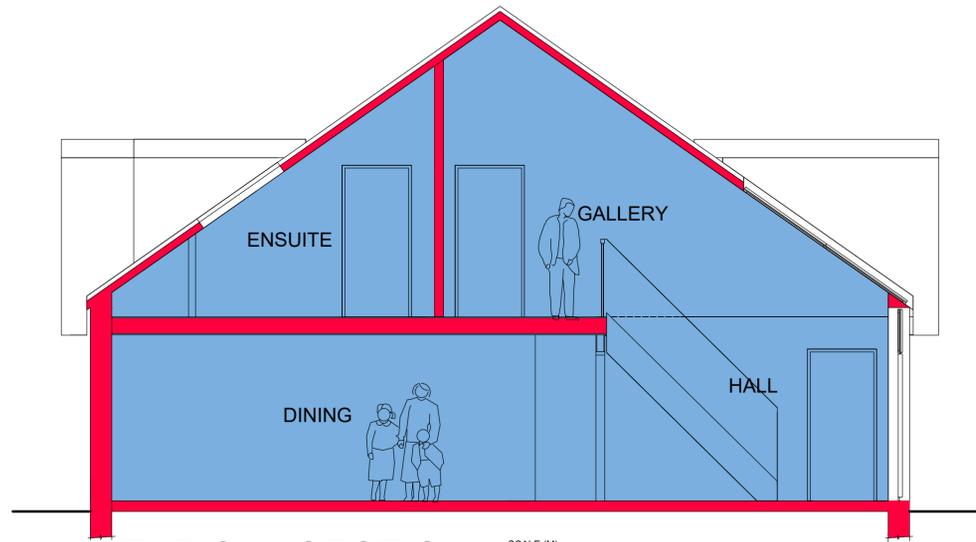


TYPICAL SECTION
SCALE 1:50




VISULISATION

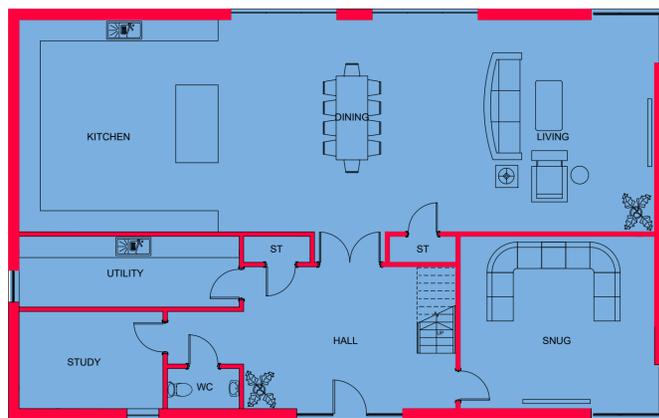

GROUND FLOOR PLAN
SCALE 1:100

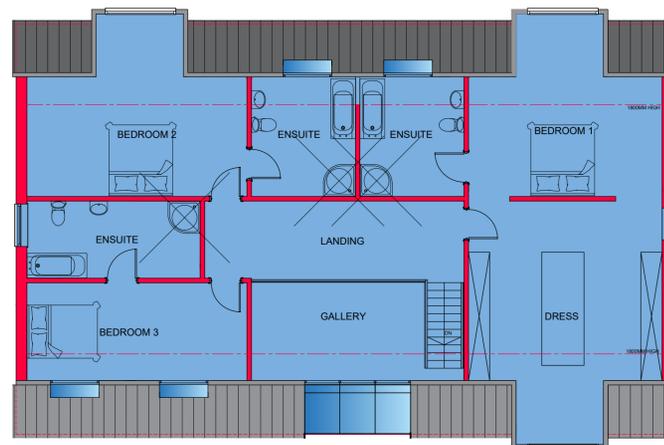

FIRST FLOOR PLAN
SCALE 1:100

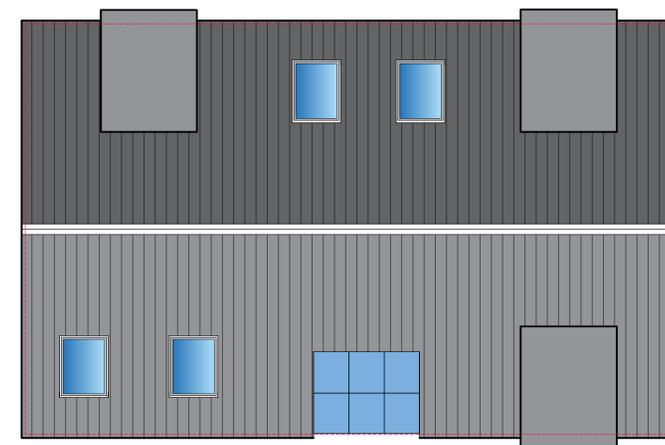

ROOF PLAN
SCALE 1:100

1. THIS DRAWING AND THE COPYRIGHTS AND PATENTS THEREIN ARE THE PROPERTY OF NYP ARCHITECTURAL LTD REGISTERED IN ENGLAND AND WALES No. PENDING AND MAY BE USED OR REPRODUCED ONLY UNDER CONTRACT.
2. CONTRACTORS AND SUB-CONTRACTORS MUST CHECK AND AGREE ALL DIMENSIONS BEFORE PREPARING SHOP DRAWINGS OR COMMENCING WORK ON SITE.
3. CONTRACTORS ARE RESPONSIBLE FOR INFORMING THE DESIGNER OF ANY DISCREPANCY DISCOVERED ON THIS DRAWING OR BETWEEN THIS DRAWING AND ANY OTHER RELATED DOCUMENT ISSUED UNDER THE STANDARD FORM OF CONTRACT IN RESPECT OF THE WORK.
4. WRITTEN DIMENSIONS ONLY ARE TO BE USED FROM THIS DRAWING. IF IN ANY DOUBT ASK FOR CLARIFICATION.

Revisions.

Date	Suffix	Description

Notes.

NYP
ARCHITECTURAL
LTD

BBIC, INNOVATION WAY, BARNSELEY, S75 1JL.
Tel: 01228 200989. E: scott@nypas.co.uk

Project.
**LAND AT PENISTONE ROAD
FENAY BRIDGE,
HUDDERSFIELD,
HD8-0AS**

Drawing Title.
**PLANS & ELEVATIONS
AS EXISTING**

Client.

Date.
OCT 2025

Scale.
AS INDICATED

Ref. Dwg. No. Rev.
2025/160 01 .