




All levels to be site verified

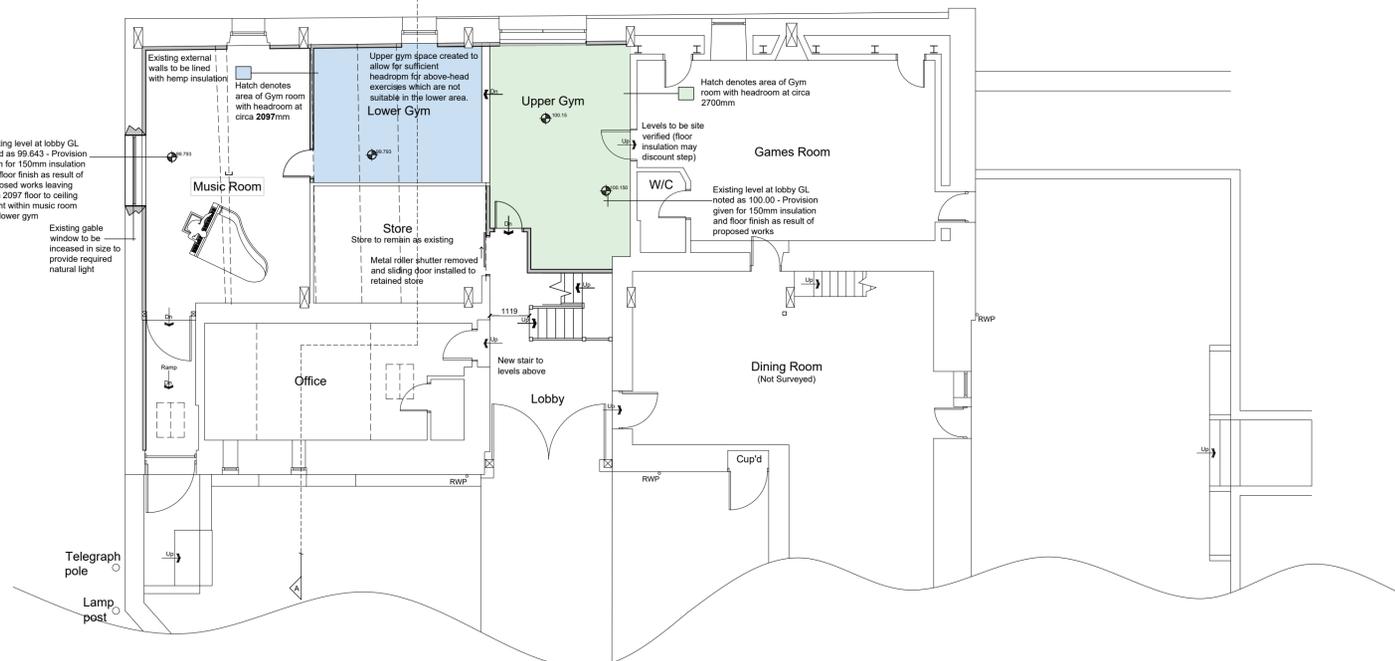


Ground Floor Plan

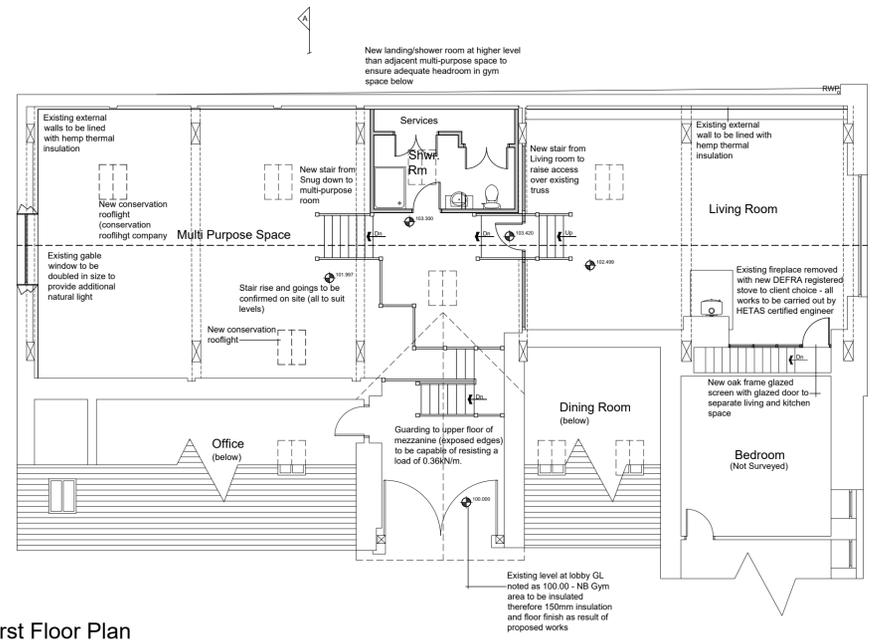


First Floor Plan

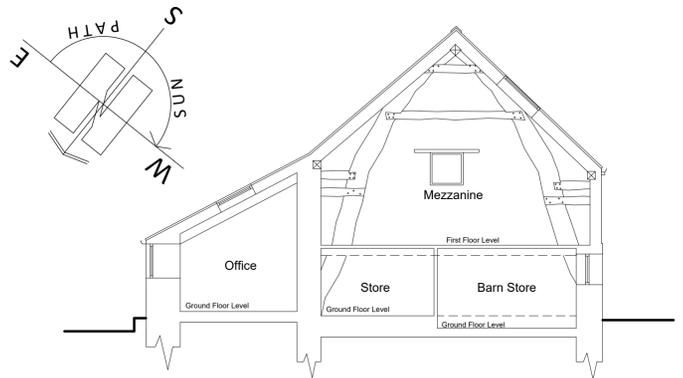


Section A-A

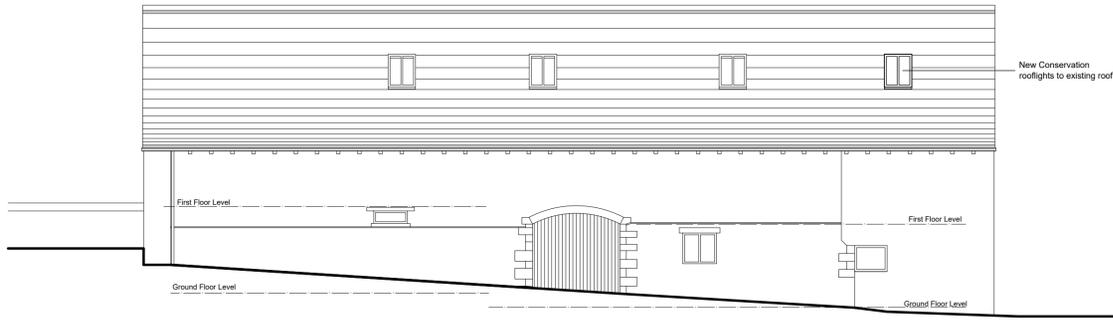


South Elevation (rear)

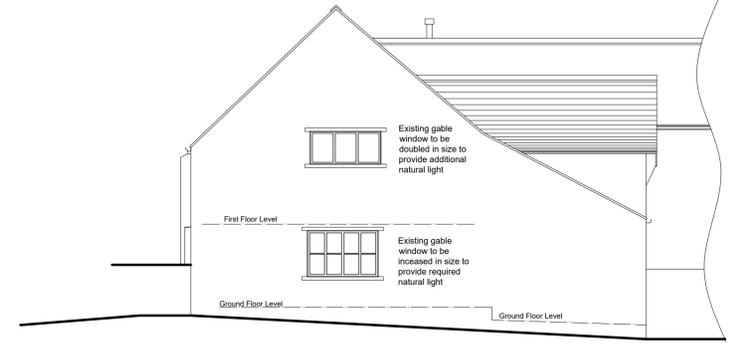


East Elevation (side)

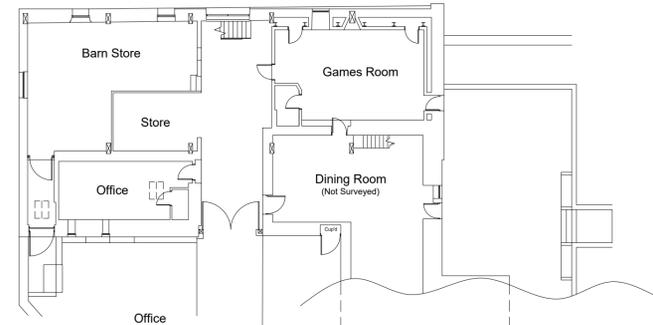

Full Extg Ground Floor Plan 1:200 @ A1

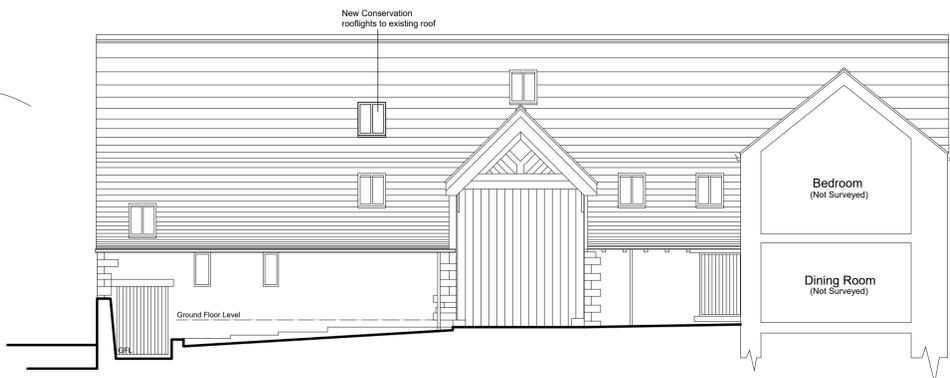

North Elevation (front)

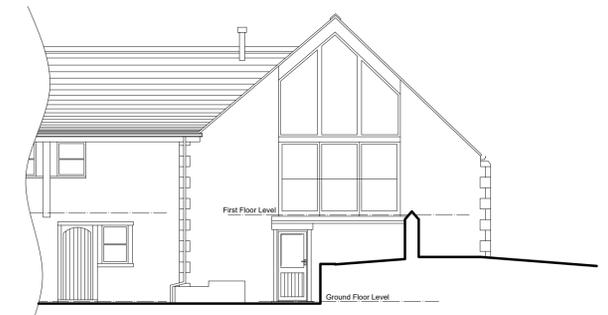

West Elevation (side)



1:100

PAUL MATTHEWS ARCHITECTURAL LTD

ARCHITECTURE | PLANNING | DESIGN

Malkin Farm, Brow Lane, Holmfirth, HD9 2RJ, 07946872499, paul@paulmatthewsarchitectural.co.uk, www.paulmatthewsarchitectural.co.uk

Company Registration Number: 09898149 - Company Registered in England and Wales

Project: Alterations to Attached/Integral Barn to Habitable Space (Grade II* Listed Building) at Finthorpe Grange, Finthorpe Lane, Almondbury, Huddersfield, HD5 8TU. Client: Mr & Mrs K Hare

Drawing Title/Issue: General Arrangement as Existing

scale 1:100, date 02/2025, sheet size A1, dwg. no. 24/1095/04c

Do not scale from drawing, use figured dimensions only.

All dimensions must be checked and verified on site prior to commencement of works and architect to be notified of any discrepancies.

The copyright for these drawings remains the property of Paul MatthewsArchitectural Ltd. They must not be reproduced in any way without prior written consent from the originator (Paul MatthewsArchitecturalLtd).

Extent of dwelling shown thus - Not affected by proposals (Not Surveyed)