

- MATERIALS**
- (A) EXISTING STONE
 - (B) STONE SLATED ROOF
 - (C) TIMBER SASH WINDOWS
 - (D) TIMBER DOORS AS ORIGINALS
 - (E) CAST IRON RAINWATER GUTTER

- NOTES**
1. ALL WORK TO BE CARRIED OUT IN ACCORDANCE WITH THE BUILDING REGULATIONS AND THE REQUIREMENTS OF THE LOCAL AUTHORITY.
 2. DIMENSIONS TO BE SCALED FROM THIS DRAWING.
 3. THE CONTRACTOR SHALL VERIFY ALL LEVELS AND DIMENSIONS ON SITE BEFORE COMMENCEMENT OF WORK.
 4. ON SITE ALTERATIONS TO THE CONSTRUCTION OR FINISHES SHOWN OR IMPLIED ON THIS DRAWING MUST BE DRAWN TO THE ATTENTION OF THE ARCHITECT BEFORE SUCH WORKS IMPLEMENTED.
 5. ALL THINGS REQUIRE PRESERVATIVE TREATMENT
- © COPYRIGHT RESERVED




FOUR PANELLED DOOR WITH ARCH
TOPS TOP UPPER TWO PANELS

PROPOSED FRONT ELEVATION



PROPOSED REAR ELEVATION

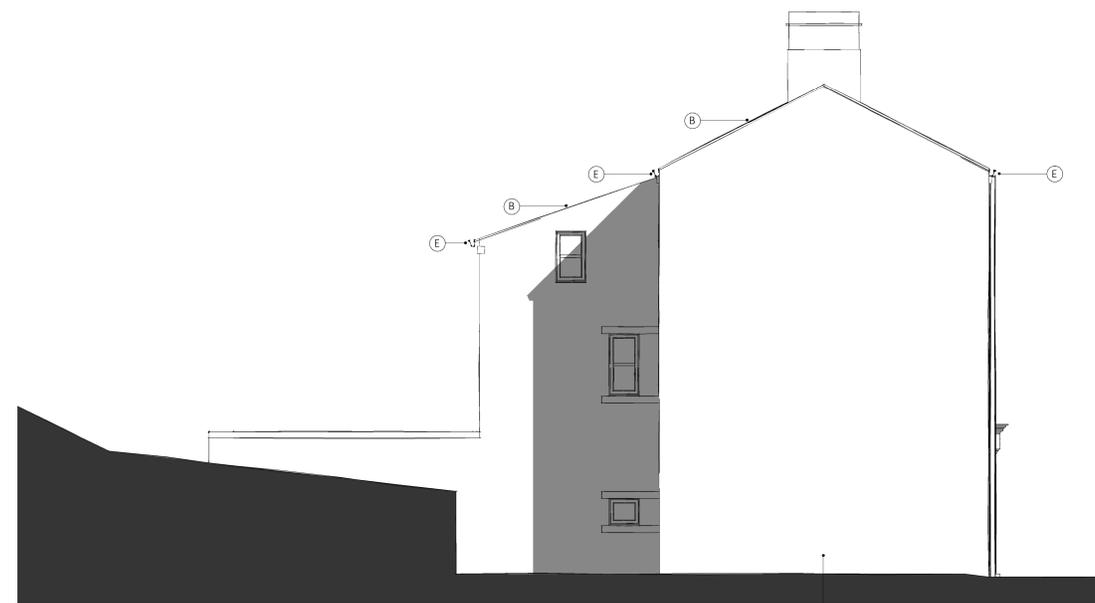

EXISTING RENDERED WALL

PROPOSED NORTH ELEVATION



PROPOSED SOUTH ELEVATION

PLANNING

PROGRESSIVE

Progressive Architecture
220000 Road, Southfields, West London, W14 8LH, UK. 020 8846 8846

Client: Mr P Williams

Site: Black Rock Mills, Linthwaite, Huddersfield

Drawing Title: Proposed Elevations

Project Number: F1052	Drawing Number: 220	Revision: 01
Date: 02/11/25	Scale: 1:50 @ A0	Sheet: 8A