



2 Existing First Floor  
 1 : 100



1 Existing Ground Floor  
 1 : 100

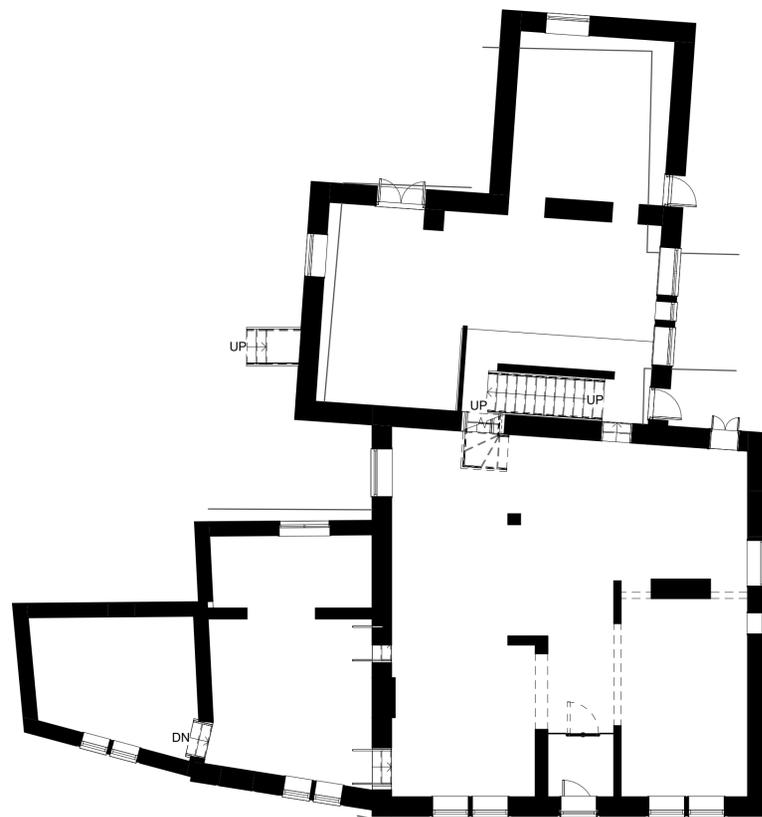

3 Existing North-East Facing  
 Elevation  
 1 : 100

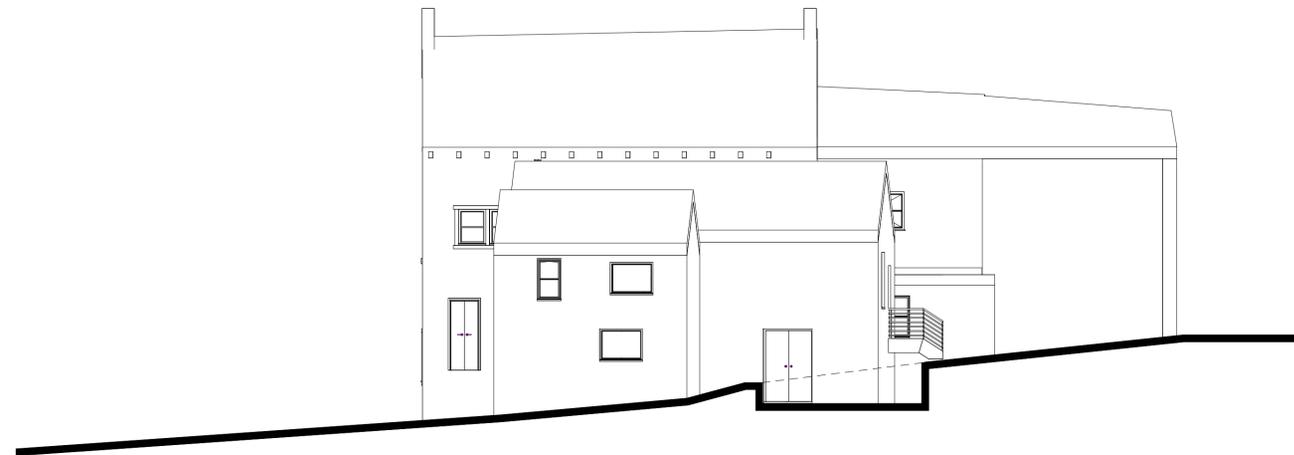

4 Existing North-West Facing  
 Elevation  
 1 : 100

rev	description	drawn	auth	date
DO NOT SCALE OFF THIS DRAWING				
<h1>ACUMEN</h1> <p>Designers &amp; Architects</p>				
<small>acumenarchitects.co.uk 01484 546 000                  Headrow House, Old Leeds Road, Huddersfield, Huddersfield HD1 1SG</small>				
Client MR R LOCKWOOD				
Project COACH & HORSES HONLEY				
Project No 2949	Drawing No (100)01	Rev		
Description EXISTING FLOOR PLANS AND ELEVATIONS				
Scale 1 : 100 @ A1	Date Drawn MAY 25	Drawn By GH	Authorised By JC	
Purpose of Issue Planning <input checked="" type="checkbox"/> Building Regs <input type="checkbox"/> Tender <input type="checkbox"/> Construction <input type="checkbox"/> Comment <input type="checkbox"/> Info <input type="checkbox"/>				