

Only figured dimensions should be used.
 Scaled dimensions should be checked with the Architect.
 This drawing together with the design, is the property and copyright
 of the Architect and must not be reproduced without written
 permission




New rooflights to existing roof structure

- Proposed Mezzanine Floor Plan 6072
- Existing First Floor 3836
- Front Building Lower First Floor 3272
- Existing Ground Floor 940
- Front Building Lower Ground Floor 0

New windows to match design of existing windows

Bin store

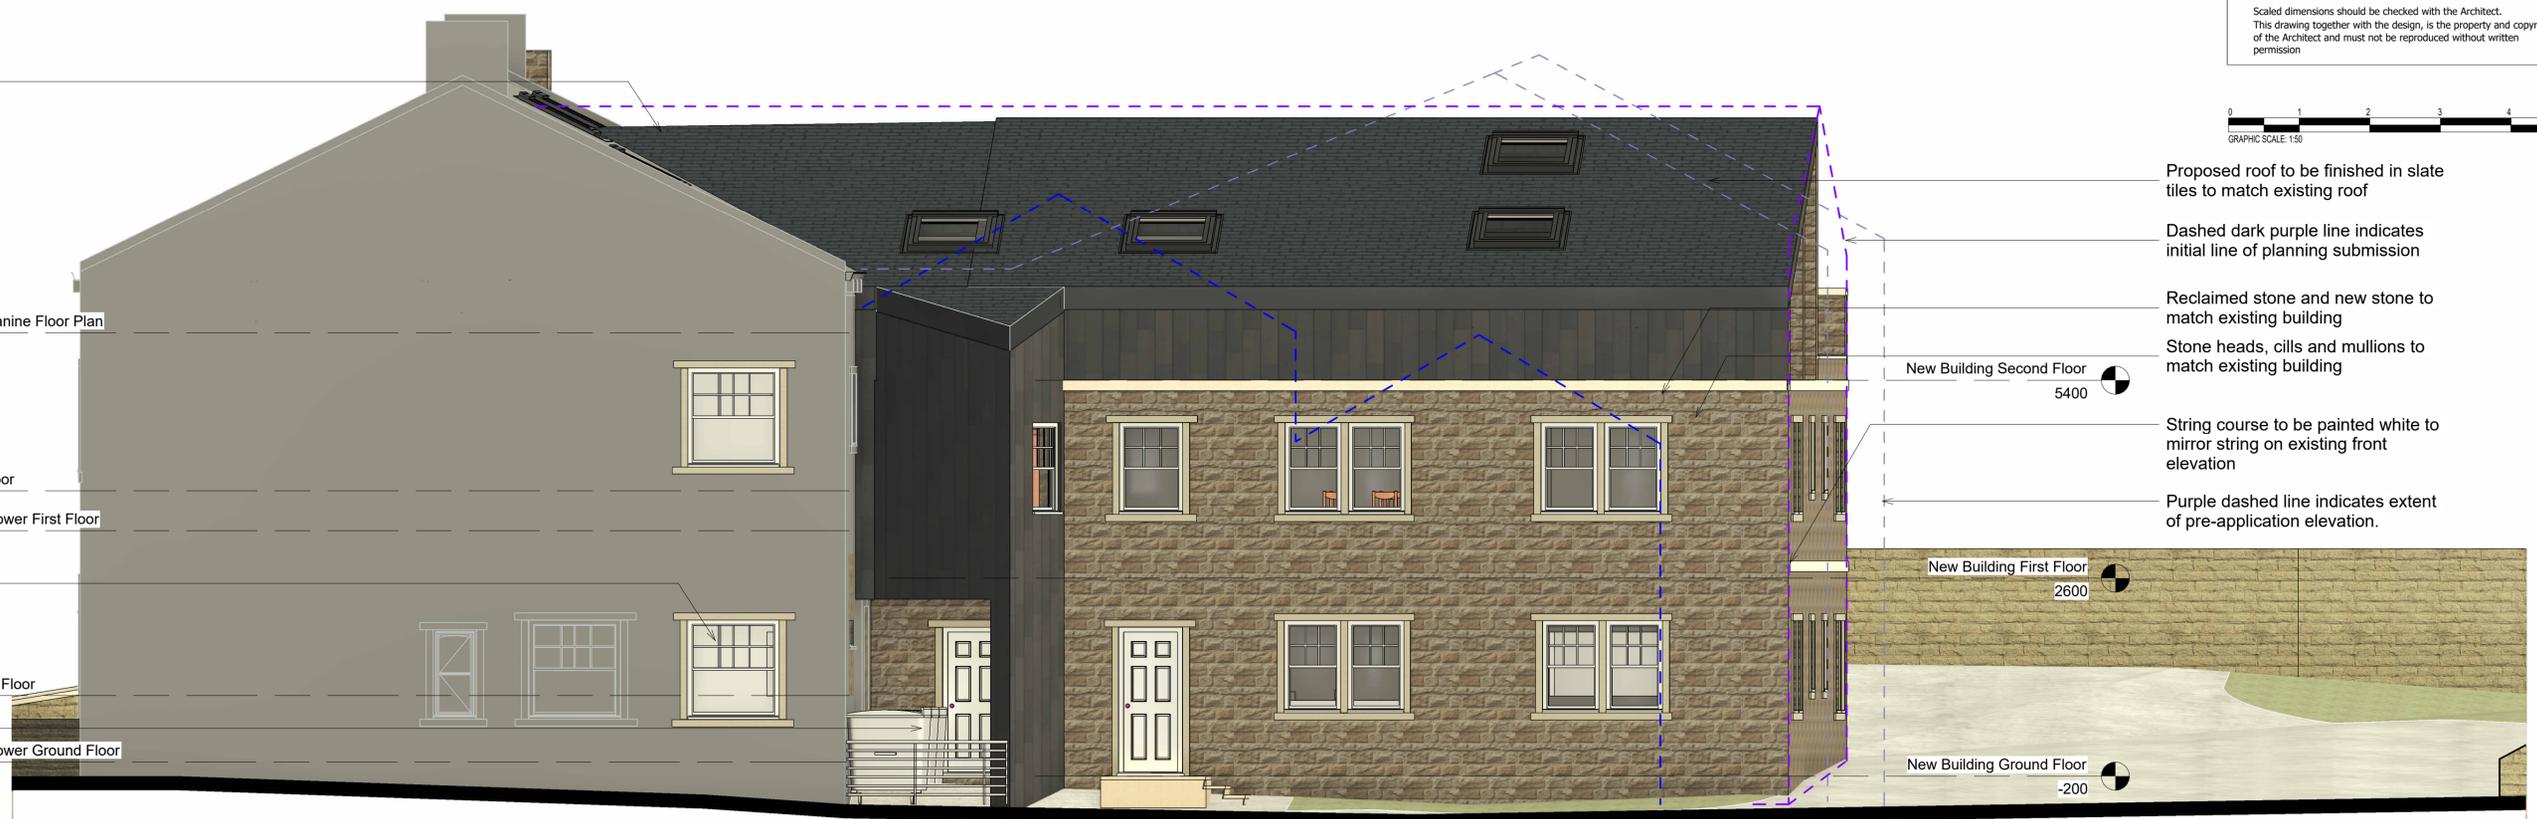

Proposed roof to be finished in slate tiles to match existing roof

Dashed dark purple line indicates initial line of planning submission

Reclaimed stone and new stone to match existing building

Stone heads, cills and mullions to match existing building

String course to be painted white to mirror string on existing front elevation

Purple dashed line indicates extent of pre-application elevation.

New Building Second Floor 5400

New Building First Floor 2600

New Building Ground Floor -200

1 North-East Facing Elevation
1 : 50



- Dark purple dashed line indicates extent of planning application elevation.
- Zinc cladding along the second floor external walls
- Sash windows with less glazing bars to match existing building
- Blue dash indicates existing building line

Purple dashed line indicates extent of pre-application elevation.

Stone heads, cills and mullions to match existing building

Reclaimed stone wall on declining topography

2 North-West Facing Elevation
1 : 50

A	Amendments to reduce height, amend design and frontage.	GH	JC	10.02.26
rev	description	drawn	auth	date

DO NOT SCALE OFF THIS DRAWING

ACUMEN
 Designers & Architects

acumenarchitects.co.uk 01484 546 000
 Headrow House, Old Leeds Road, Huddersfield, Huddersfield HD1 1SG

Client CAIRN CROSS				
Project COACH & HORSES HONLEY				
Project No 2949	Drawing No (100)06	Rev A		
Description PROPOSED REAR ELEVATIONS				
Scale 1 : 50 @ A1	Date Drawn MAY 25	Drawn By GH	Authorised By JC	
Purpose of Issue <input checked="" type="radio"/> Planning <input type="radio"/> Building Regs <input type="radio"/> Tender <input type="radio"/> Construction <input type="radio"/> Comment <input type="radio"/> Info				