




EXISTING BLOCK PLAN
SCALE 1:500 @ A1

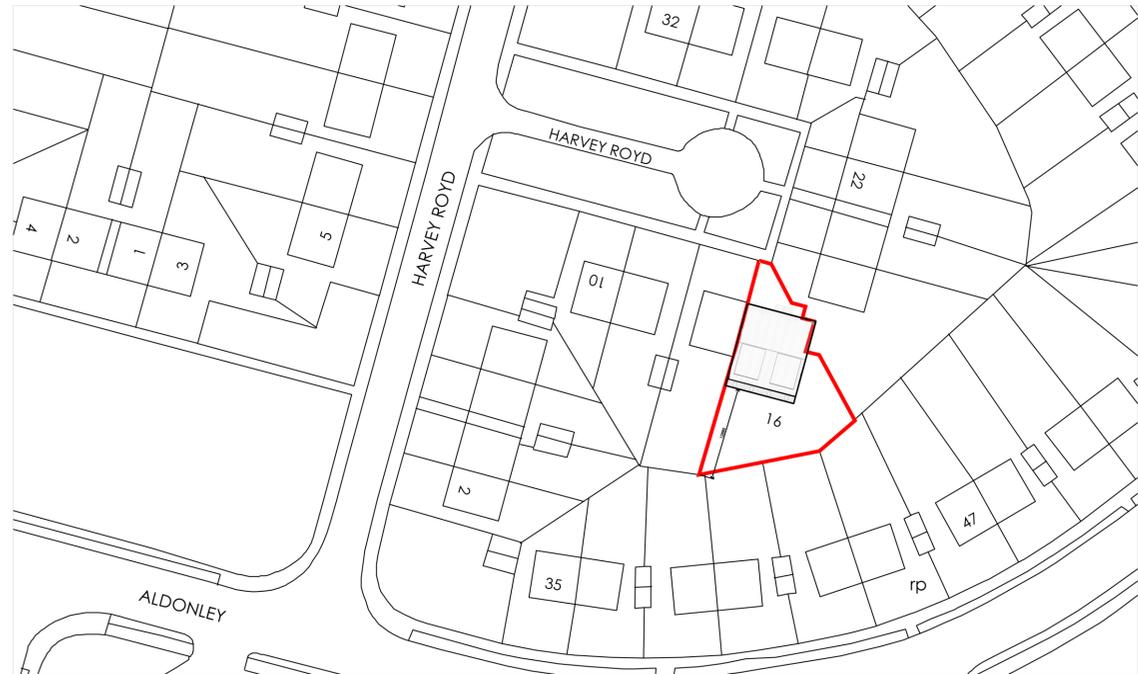

PROPOSED BLOCK PLAN
SCALE 1:500 @ A1

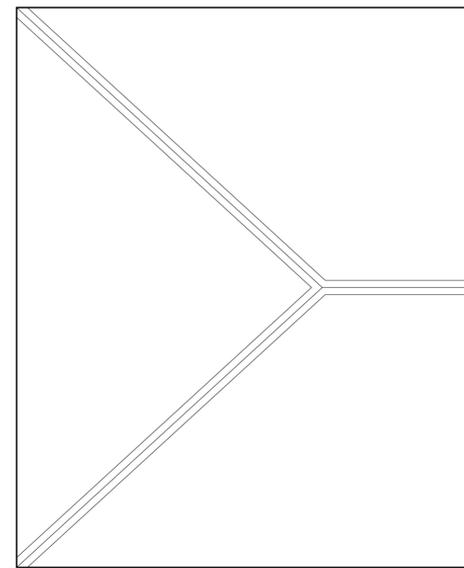

EXISTING ROOF PLAN
SCALE 1:50 @ A1

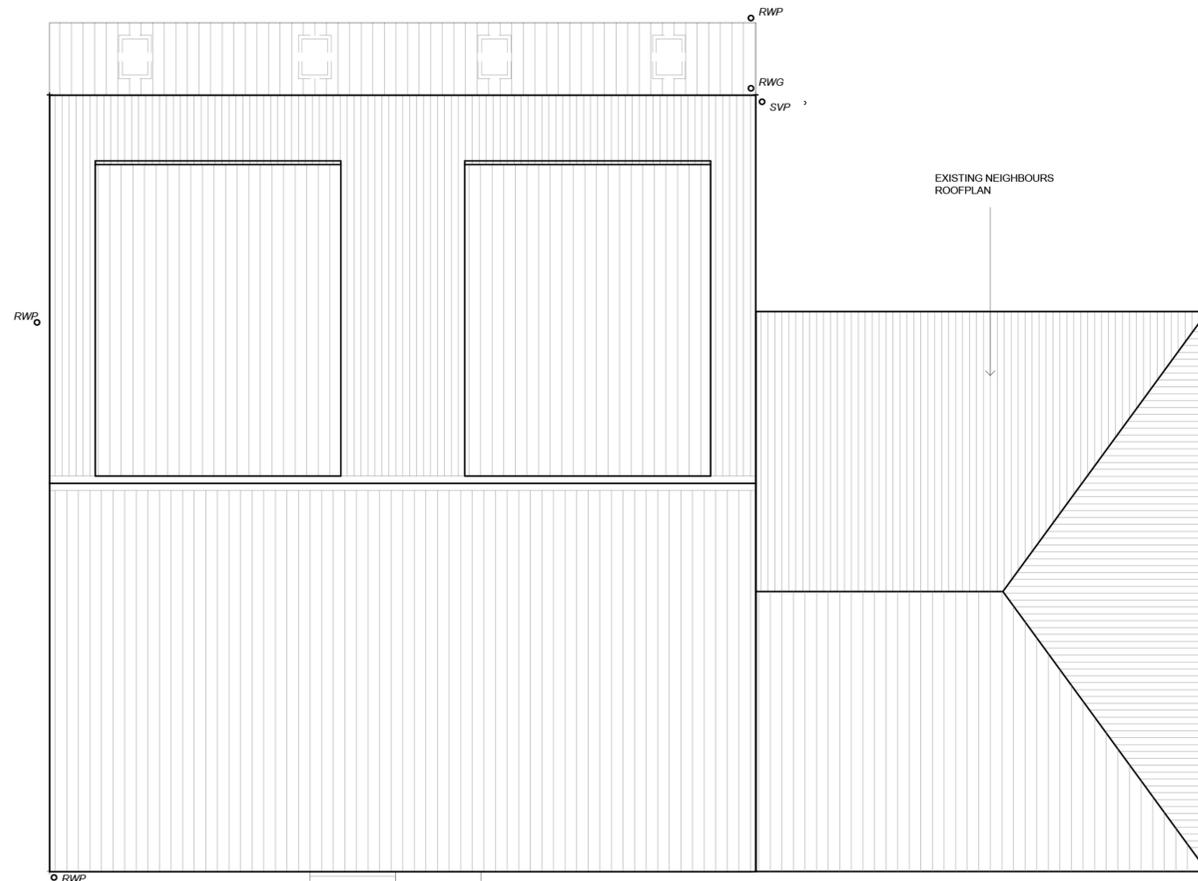

PROPOSED ROOF PLAN
SCALE 1:50 @ A1

2dio
Architecture

Design Architecture Masterplanning Interiors Graphics

Client
Mr & Ms Aziz

Project
16 Harvey Royd
Huddersfield
HD5 8SP

Drawing Title
Block / Roof Plan

| | | |
|------------------------------|---------------------------|---------------------------|
| Drawn By IK | Checked By 2DIO | Date 11.11.2025 |
| Scale As indicated | Sheet Size A1 | Date 11.11.2025 |

| | | |
|-------------------------------|---------------------------------|-----|
| Project No. 600-646 | Drawing No. 2DIO-GA01 | Rev |
|-------------------------------|---------------------------------|-----|

INFORMATION

www.2dioarchitecture.co.uk
info@2dioarchitecture.co.uk