

For information Only
NOT FOR CONSTRUCTION

For information Only
NOT FOR CONSTRUCTION

For information Only
NOT FOR CONSTRUCTION


For information Only
NOT FOR CONSTRUCTION

NOT FOR CONSTRUCTION


For information Only
NOT FOR CONSTRUCTION

For information Only
NOT FOR CONSTRUCTION

For information Only

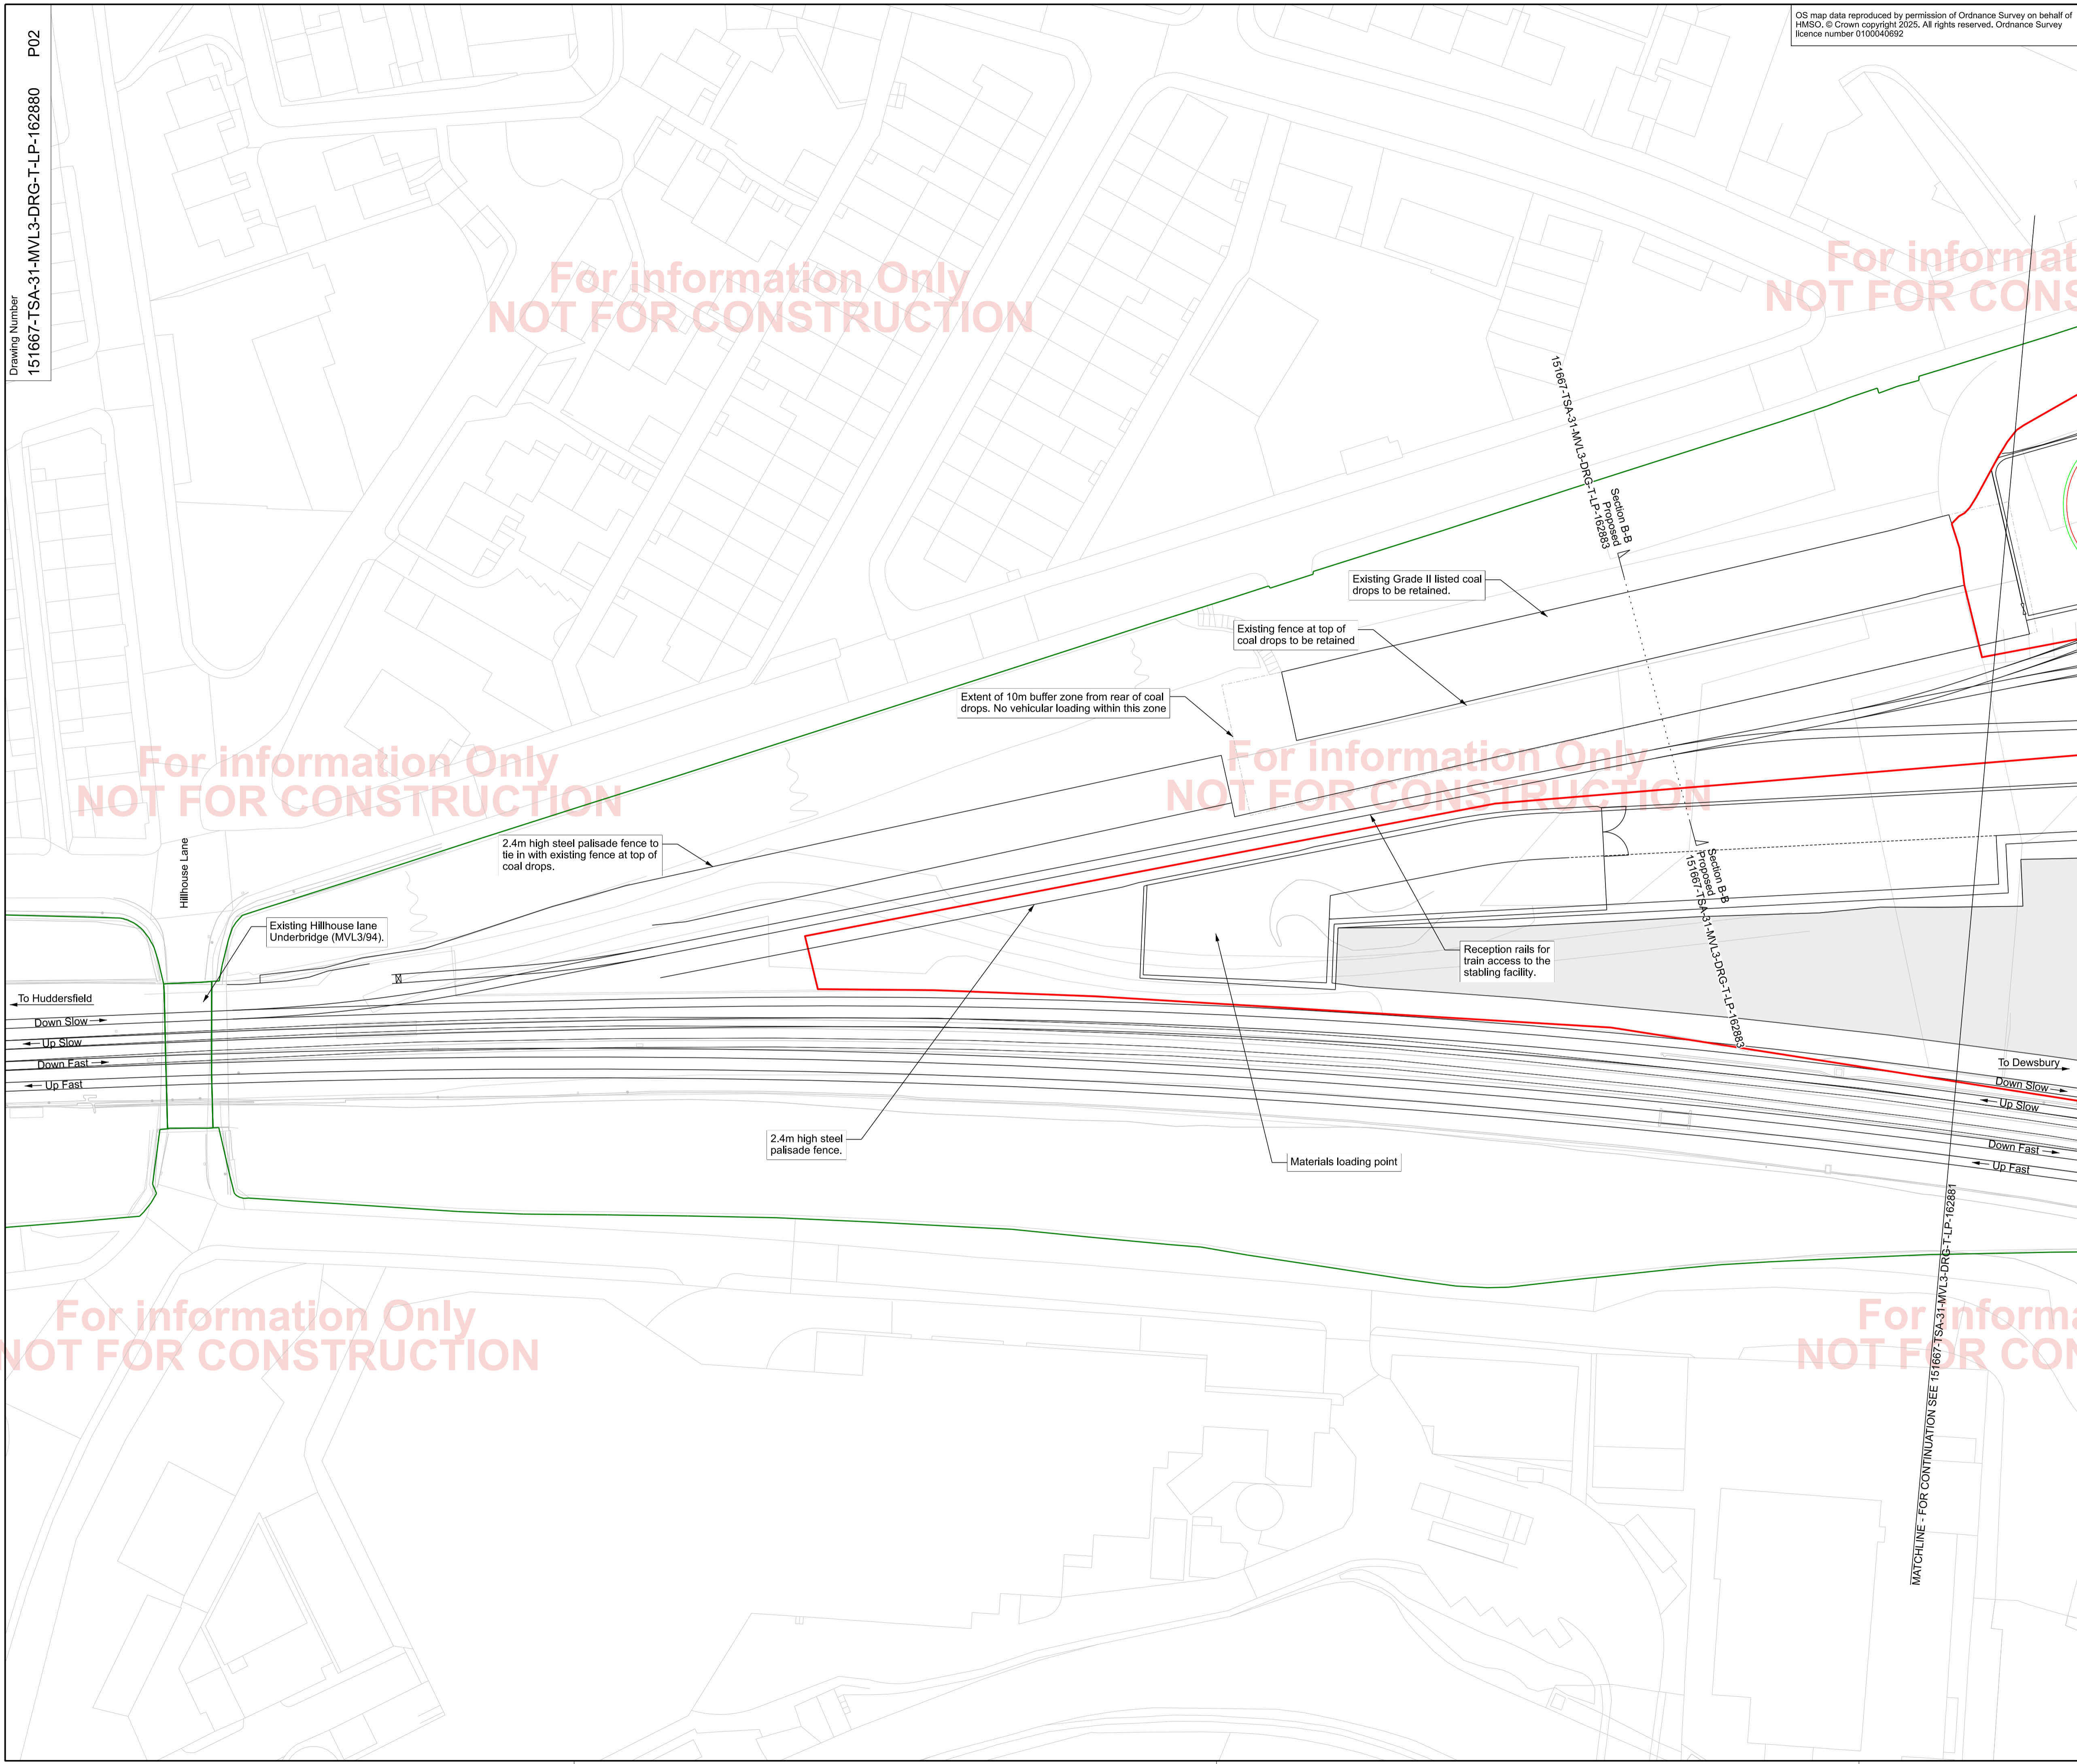

- Notes
- All dimensions are in millimetres unless stated otherwise.
 - Do not scale from this drawing.
 - This drawing is to be read in conjunction with drawings:
151667-TSA-31-MVL3-DRG-T-LP-162881
151667-TSA-31-MVL3-DRG-T-LP-162882
151667-TSA-31-MVL3-DRG-T-LP-162883
151667-TSA-31-MVL3-DRG-T-LP-162884
151667-TSA-31-MVL3-DRG-T-LP-162885
151667-TSA-31-MVL3-DRG-T-LP-162886
151667-TSA-31-MVL3-DRG-T-LP-162887.
 - Railway sidings and reception rails to be provided under Part 8 of the General Permitted Development Order, and are shown here for information only.

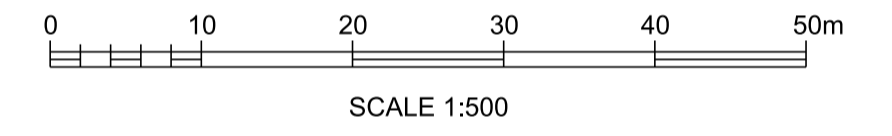

P01	12/11/21	For Planning Application	SM	DM	JH
A01	01/04/25	For Planning Application	SM	DM	JH
P02	27/06/25	Planning Issue	JB	RG	RG
Rev	Date	Description of Revisions	Drawn	Chkd	Appr
Status	Date				Suitability
					S2



Authorised _____ Signed _____ Date _____

Contractor(s)
TRU West Alliance

Location
STALYBRIDGE STN - HEATON LODGE JN (HUDD-MANC LINE)

Type
CAD Drawing

Role
Town and Country Planner

Phasing
Proposed

Project
Transpennine Route Upgrade

Contract No.
151667

Contract Title
TRU - West of Leeds

Drawing Title
Planning Drawing

Hillhouse Construction

Facility

Site Plan 1

Designed
J.Bacinski

Drawn
J.Bacinski

Checked
R.Gee

Approved
R.Gee

Scale(s)
1:500

Alternative Reference
151667-TSA-31-MVL3-DRG-T-LP-162880

Sheet
1 of **3**

Revision
P02