


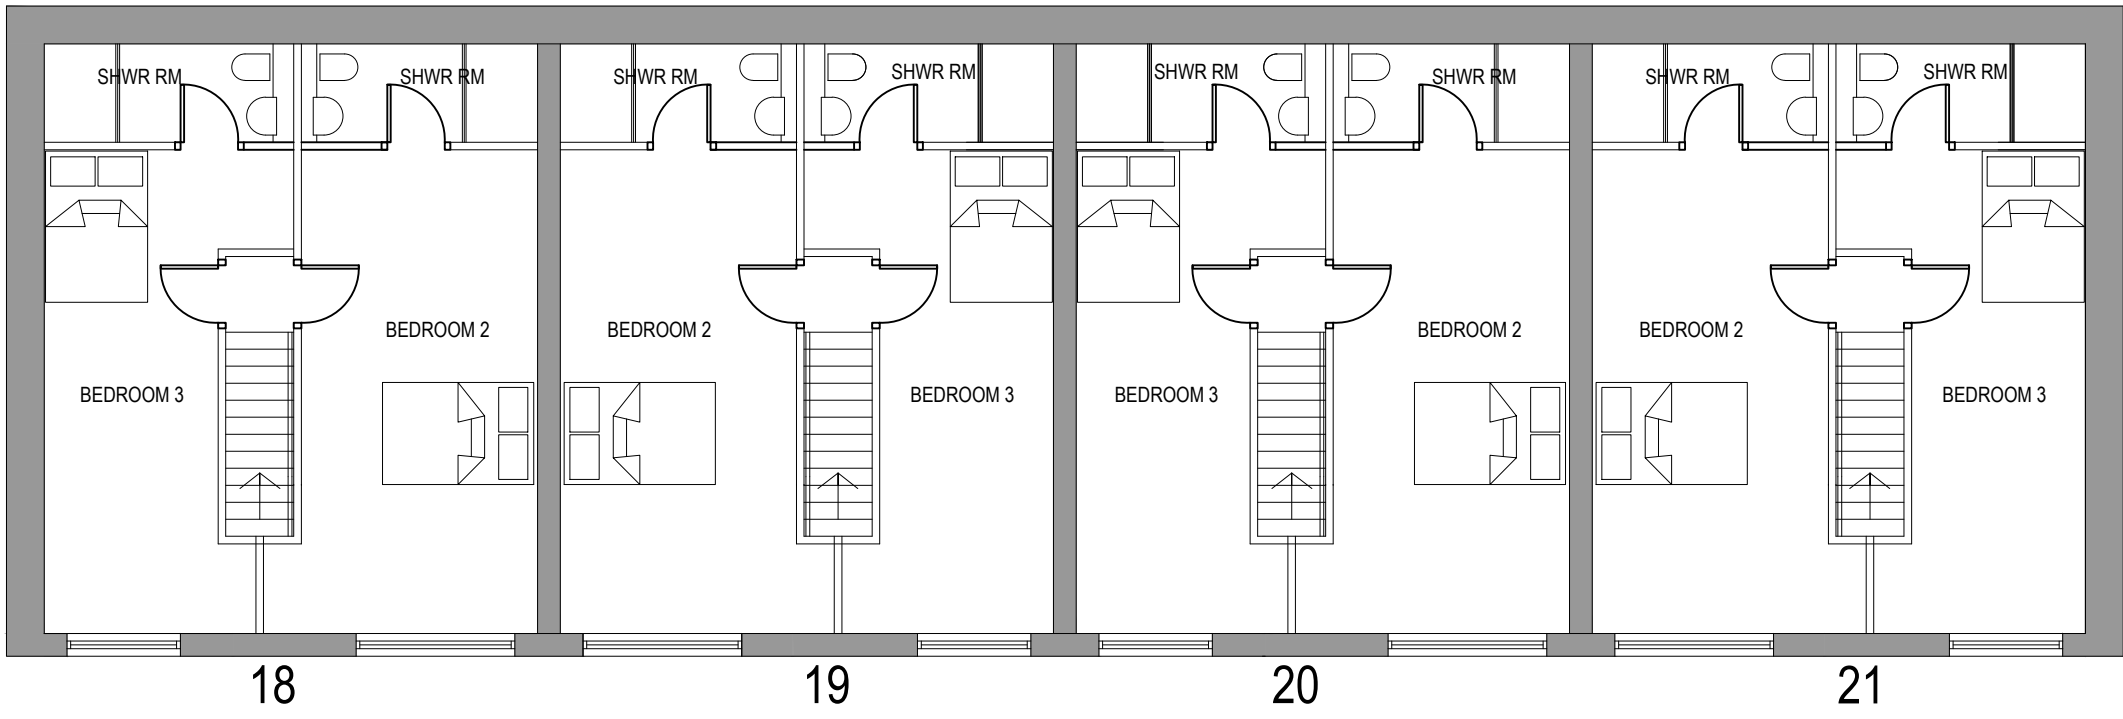


SECOND FLOOR PLAN

UNIT	SIZE (SQM)	TYPE
1	38	1 BED 1 PERSON
2	38	1 BED 1 PERSON
3	38	1 BED 1 PERSON (AFFORDABLE)
4	38	1 BED 1 PERSON (AFFORDABLE)
5	59	1 BED 2 PERSON (AFFORDABLE)
6	44	1 BED 1 PERSON
7	60	1 BED 2 PERSON
8	40	1 BED 1 PERSON
9	46	1 BED 1 PERSON
10	40	1 BED 1 PERSON
11	46	1 BED 1 PERSON
12	46	1 BED 1 PERSON
13	40	1 BED 1 PERSON
14	46	1 BED 1 PERSON
15	40	1 BED 1 PERSON
16	60	1 BED 2 PERSON
17	43	1 BED 1 PERSON
18	102	2 BED 4 PERSON
19	102	2 BED 4 PERSON
20	102	2 BED 4 PERSON (AFFORDABLE)
21	102	2 BED 4 PERSON (AFFORDABLE)



FIRST FLOOR PLAN

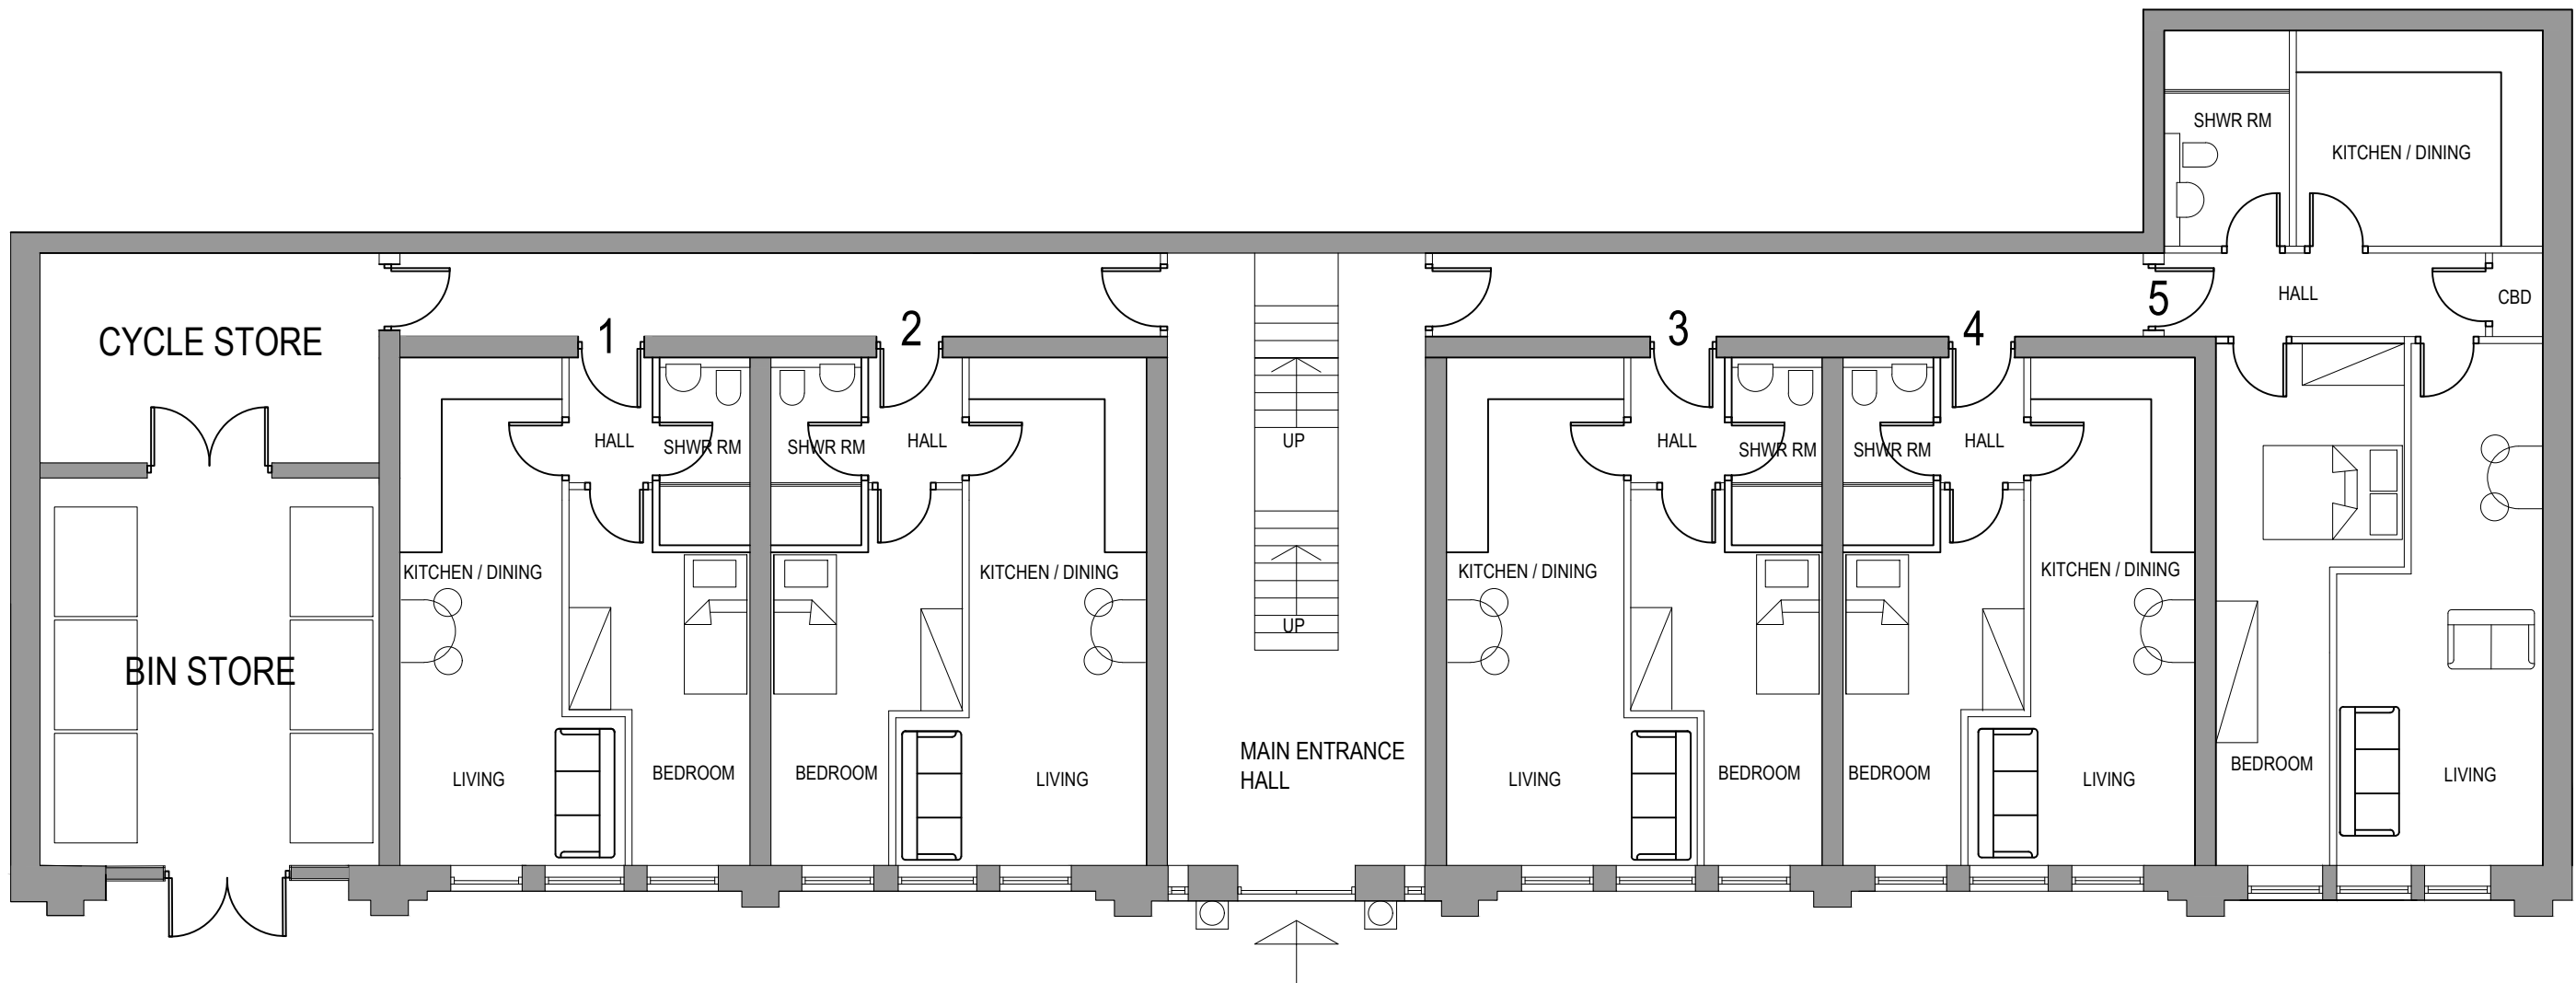

GROUND FLOOR PLAN

IF IN ANY DOUBT PLEASE ASK THE ARCHITECT FOR CLARIFICATION.
DO NOT SCALE FROM DRAWING. ALL DIMENSIONS TO BE CHECKED ON SITE.
THE COPYRIGHT FOR THESE DRAWINGS REMAINS THE PROPERTY OF THE ARCHITECT. THEY MUST NOT BE REPRODUCED IN ANY WAY WITHOUT THE ARCHITECT'S PRIOR WRITTEN CONSENT.

northern design partnership

Chartered Architects
The Chapel, Millmoor Road,
Meltham, Holmfirth, HD9 5JU

www.northerndesignpartnership.co.uk
Instagram: @northerndesignp
Telephone: (01484) 854848

client	MR H CHAHAL		
project	RESIDENTIAL DEVELOPMENT 35 ST JOHNS ROAD BIRKBY HUDDERSFIELD HD1 5DX		
drawing	PROPOSED FLOOR PLANS		
revision	notes	date	drawn
A	UNITS 18-21 AMENDED TO 2 BEDS MINIMUM AFFORDABLE UNITS IDENTIFIED	07.25	PB
scale :	1:100 AT A1	11.24	PB
project no.	2327	drawing no.	03
		revision	A