






FRONT ELEVATION (EAST)

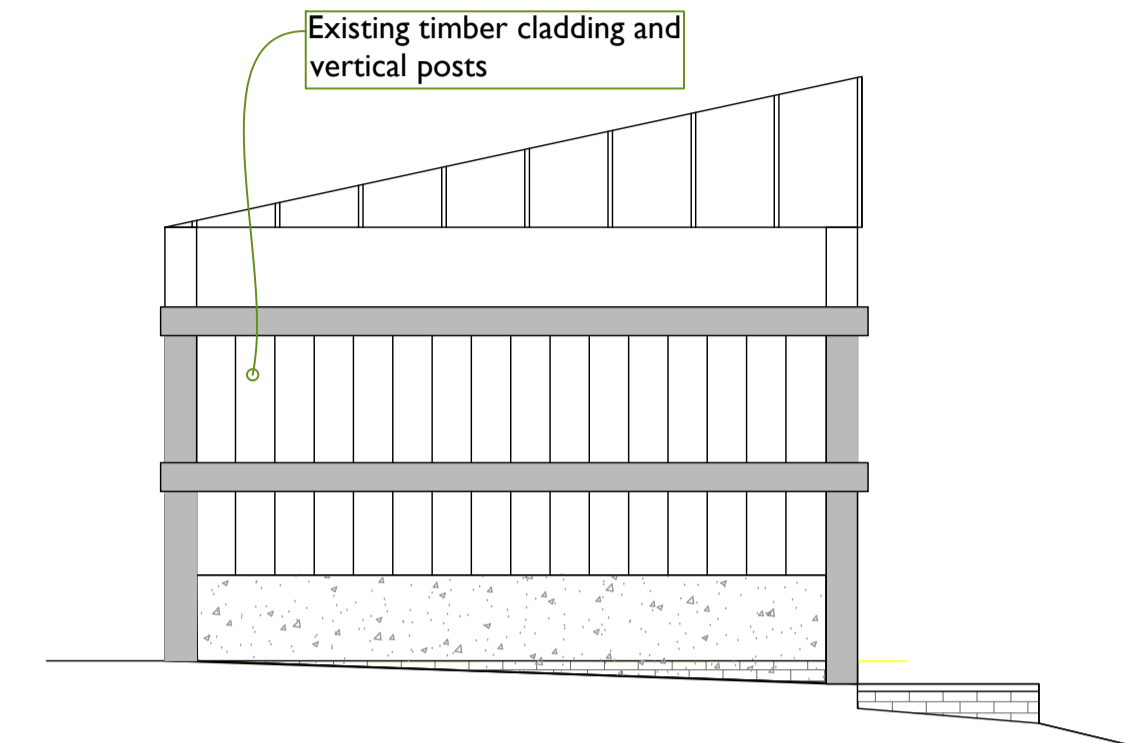



SIDE ELEVATION (SOUTH)

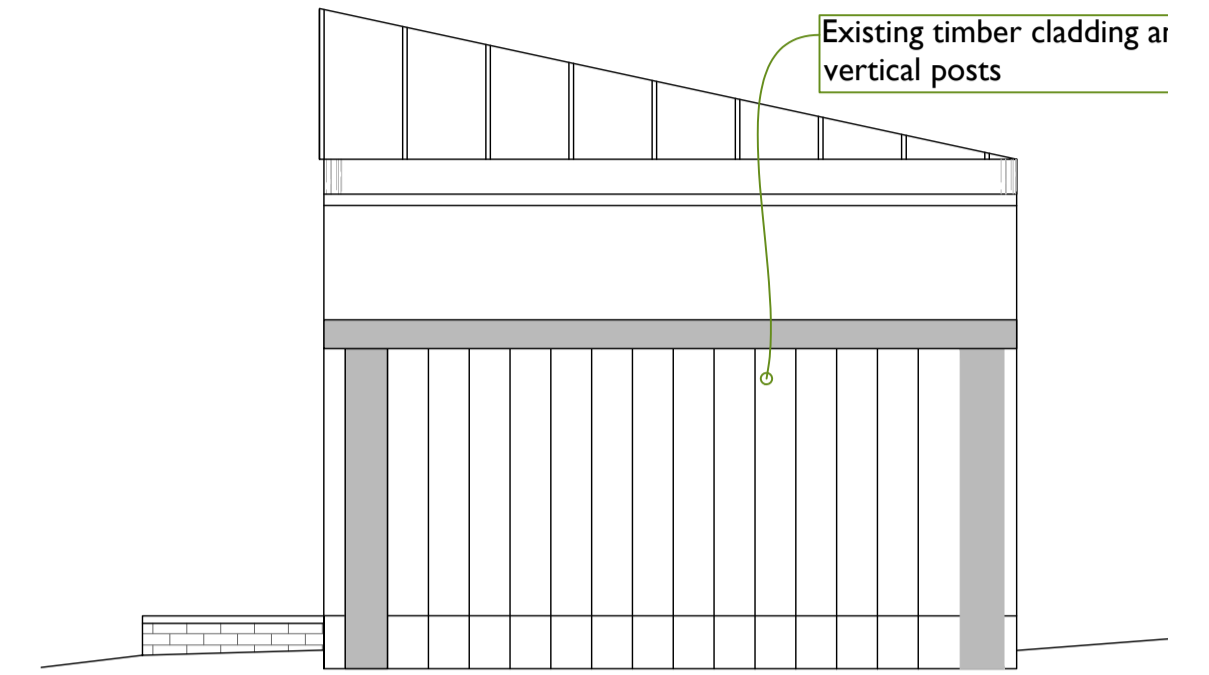

SIDE ELEVATION (NORTH)

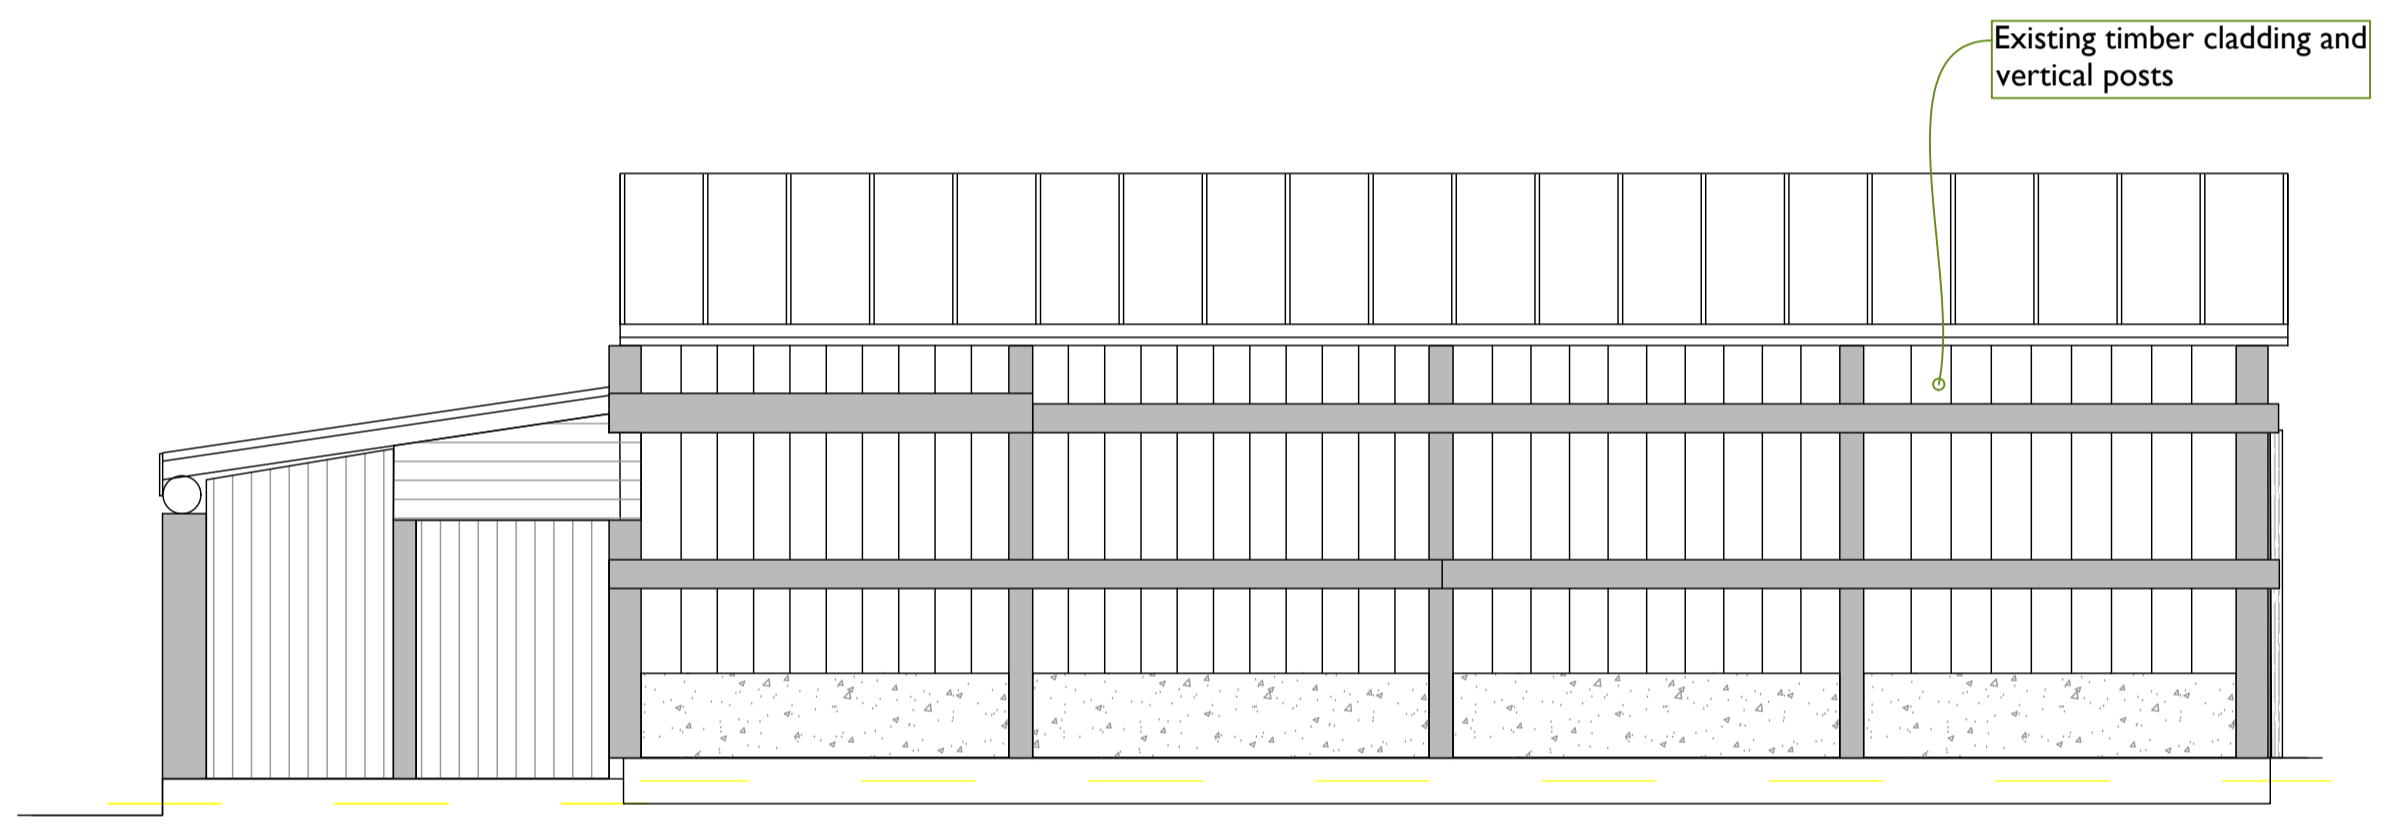

REAR ELEVATION (WEST)

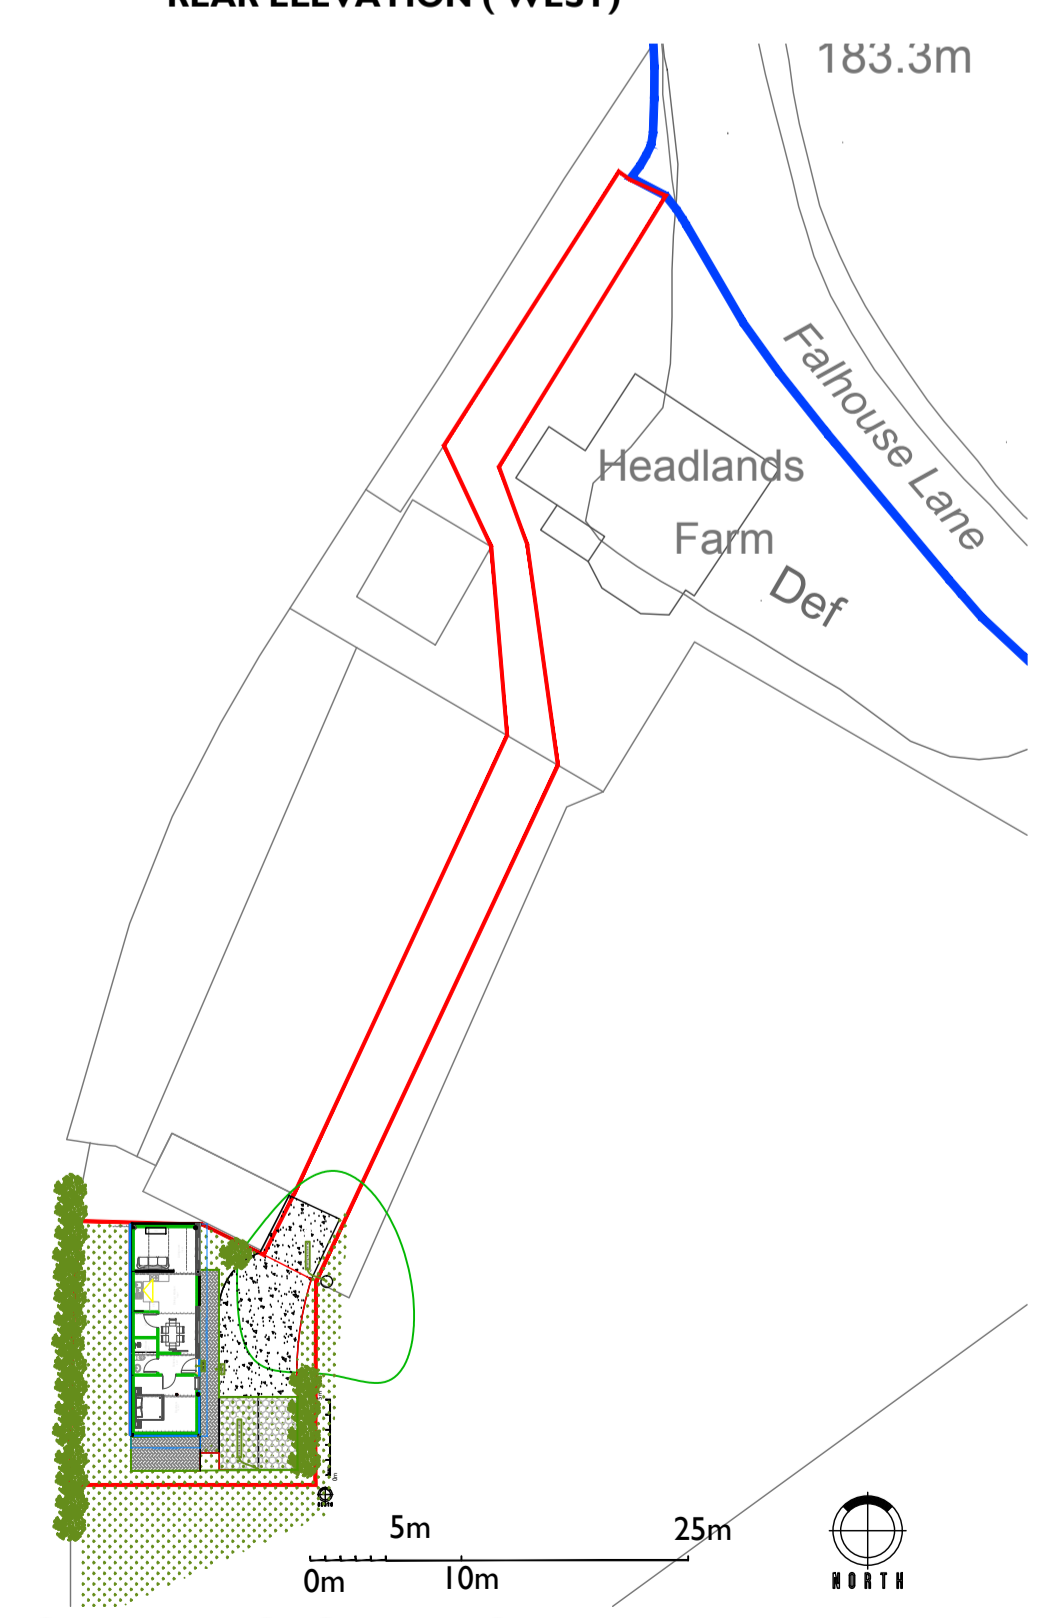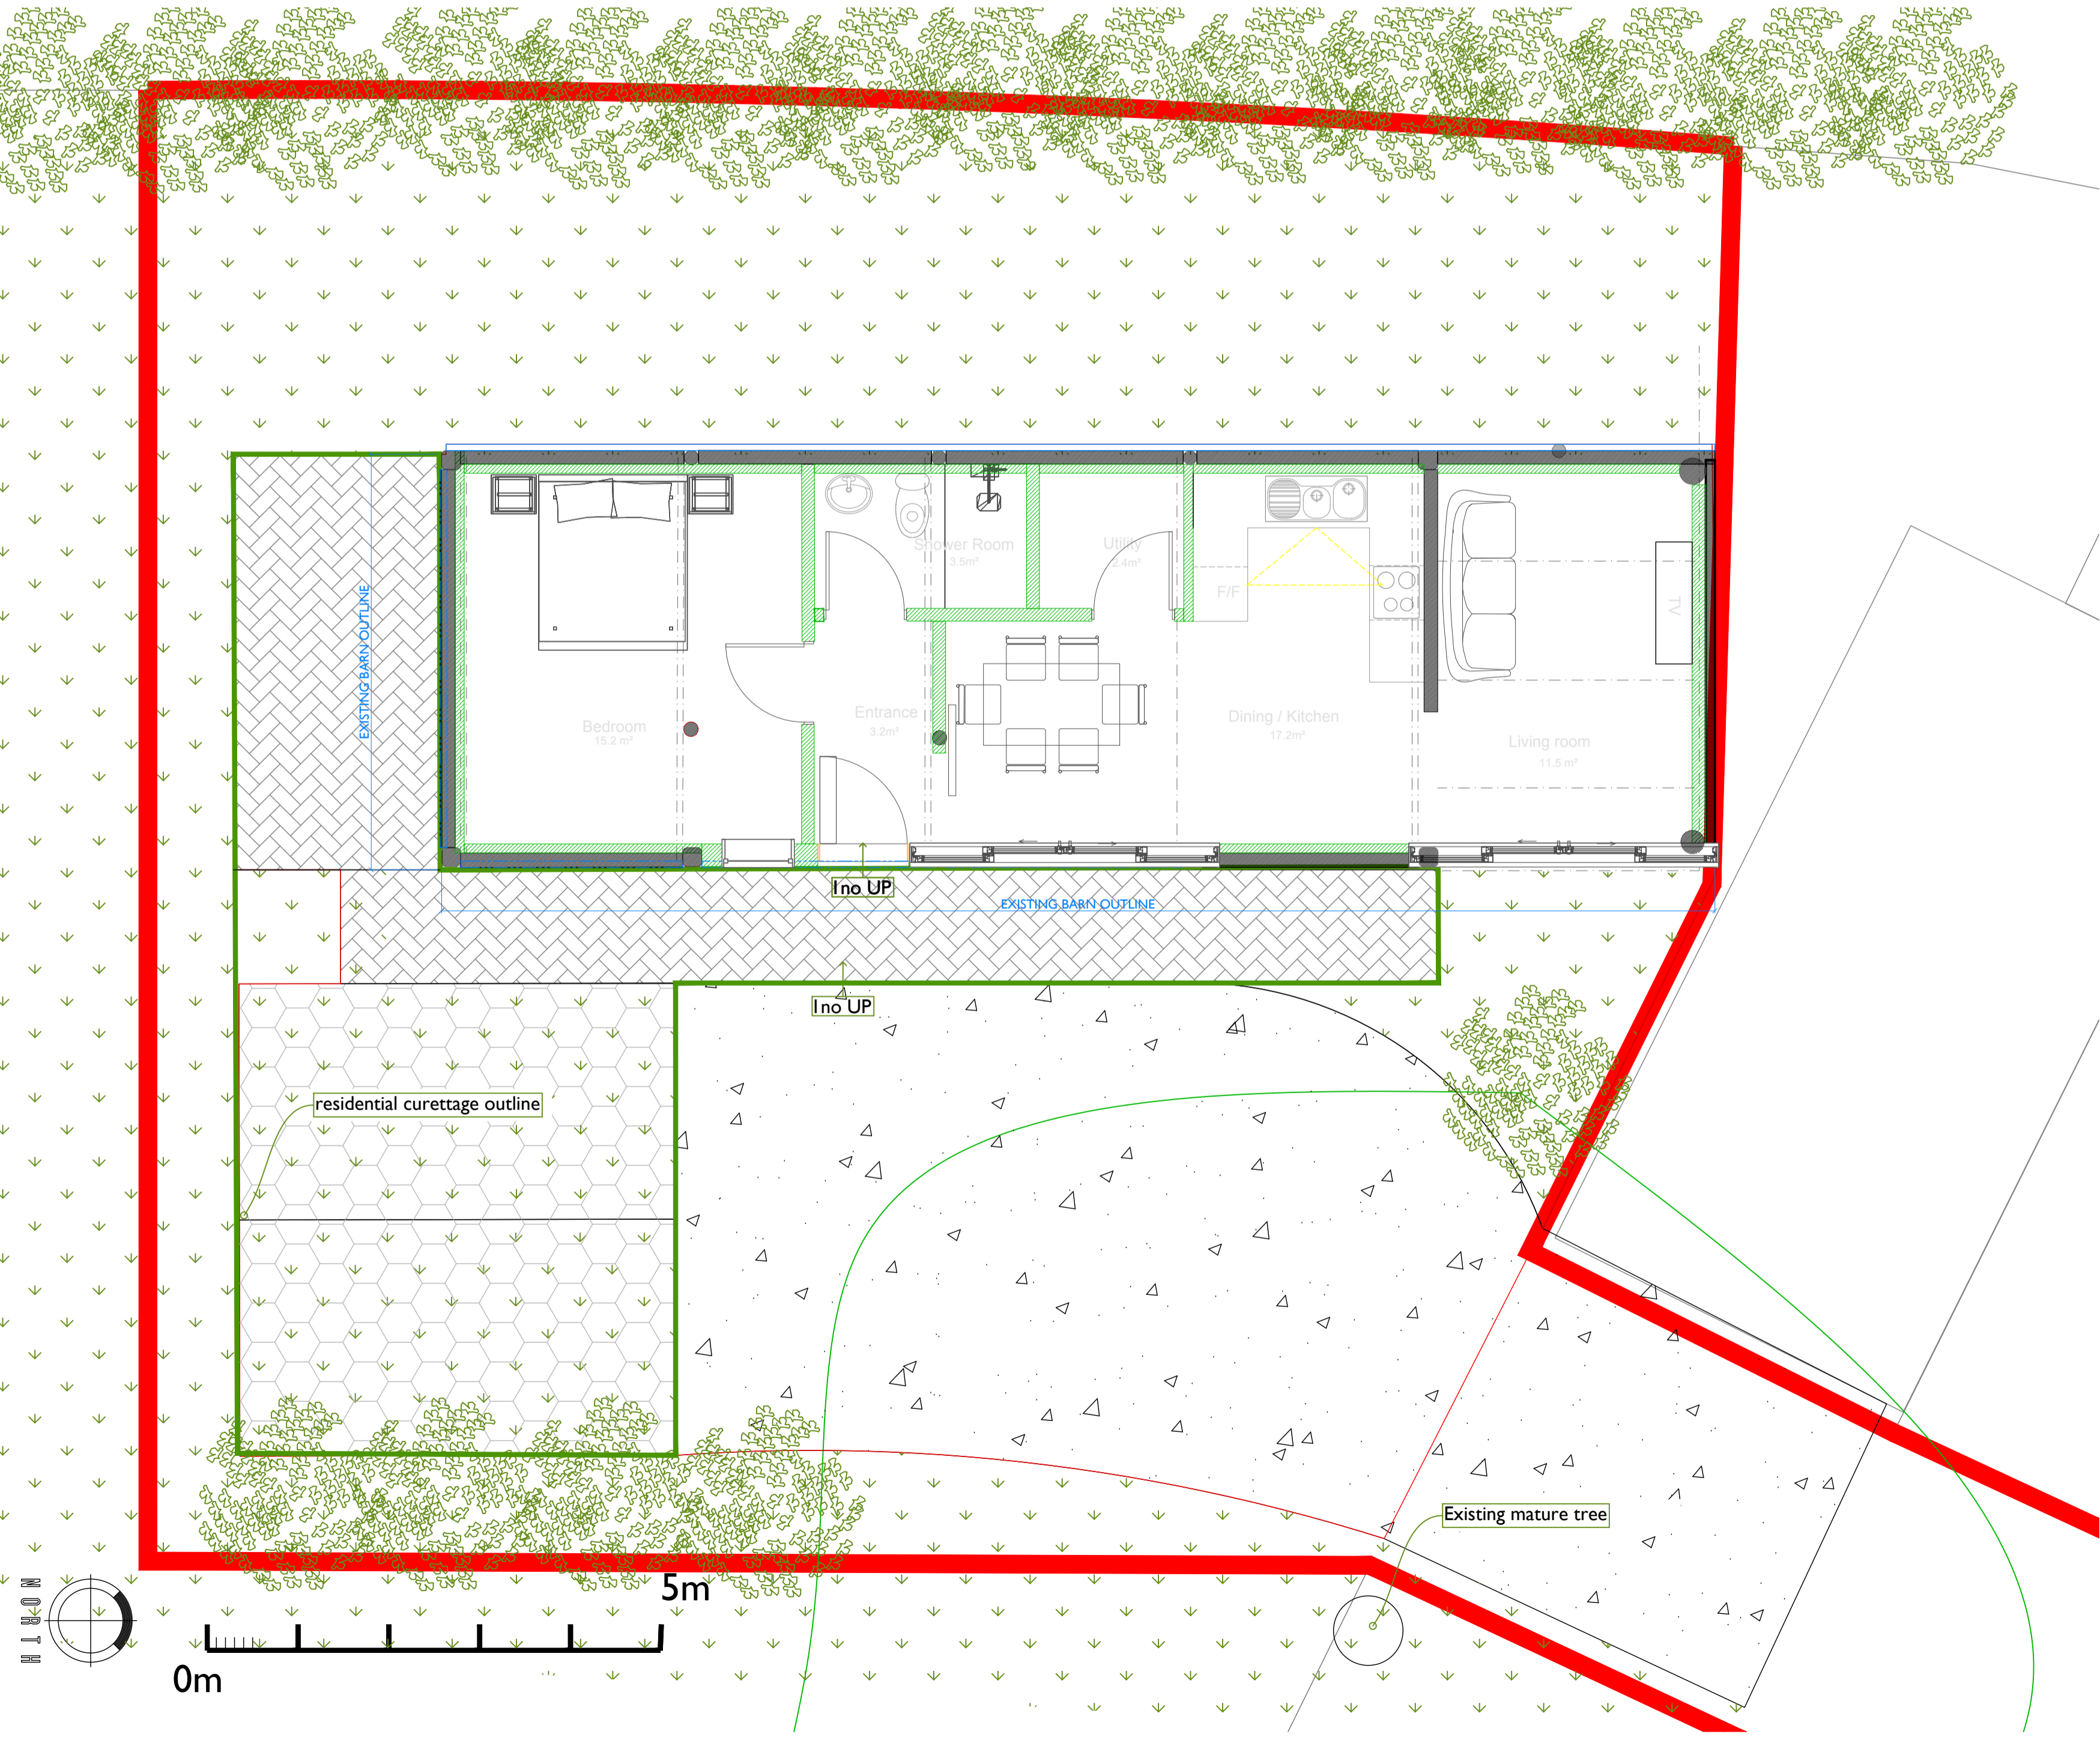

SITE LOCATION PLAN
scale 1:500

A	Amended to remove the extension on the back	08.10.25	AS	AS
REVISION				
date:	07/25	scale:	1:50@A1 1:100@A3	job No: drawing No:
				4218/ 102
			drawn: checked:	AS AS
				revision: A

Mr and Mrs Stewart
Conversion of existing barn under Class Q
Headlands Farm, Falhouse Lane, Whitley Lower

PLANNING DRAWING
PROPOSED PLAN AND ELEVATIONS

