


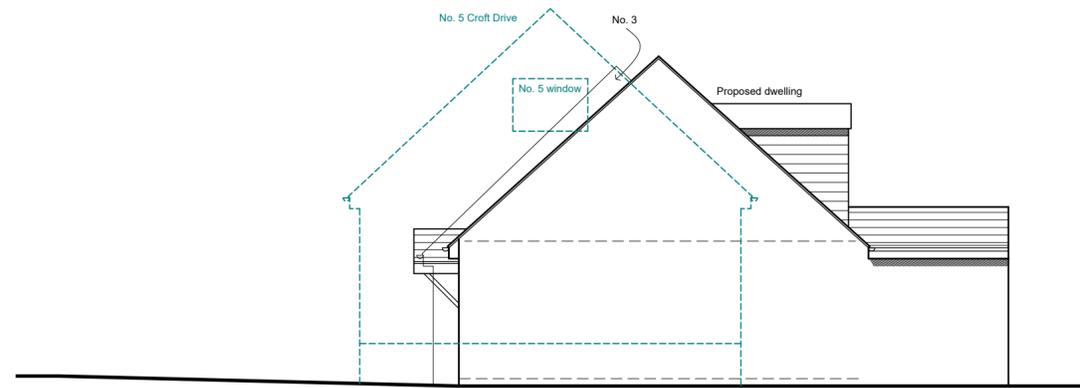


North Elevation




West Elevation



South Elevation

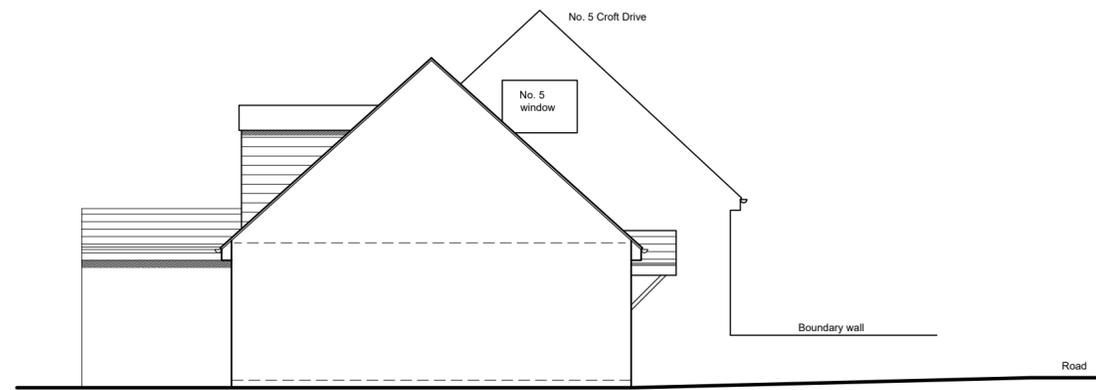

East Elevation

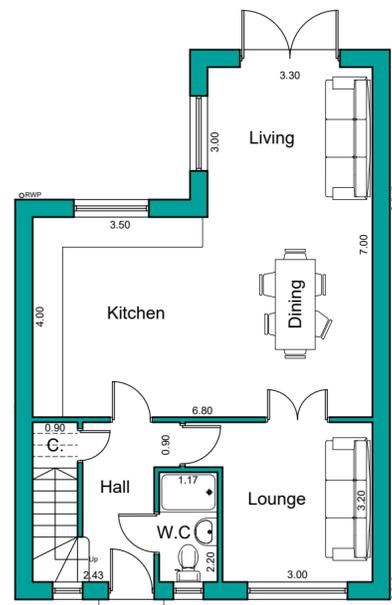

GROUND FLOOR PLAN



FIRST FLOOR PLAN



BLOCK PLAN - 1:500

NOTES

This drawing has been prepared specifically for the purpose of obtaining Planning and or Building Regulations Approval. Its suitability for other purposes without additional supplementary details and specifications cannot be guaranteed.

All dimensions are to be checked on site, any discrepancies are to be reported to the designer before work commences. Use only figured dimensions.

All structural components shown are indicative only. Details / calculations of structural members are to be provided by the Structural Engineer.

This drawing is not to be copied or divulged to a third party without written permission.



Revisions		
R01	Preliminary Issue	28.10.25
R02	Preliminary Issue	01.01.26

Project:
Detached Dwelling
at 3 Croft Drive
Honley
Holmfirth

Proposed Plans, Elevations and Block Plan

Purpose of issue: PLANNING

Drawn CJA / DRH
Date Oct 2025
Scales 1:100 1:500 @ A3
Drawing No. 25112 - 0303 - R02

Scale 1:100

