




IF IN ANY DOUBT PLEASE ASK THE ARCHITECT FOR CLARIFICATION.  
 DO NOT SCALE FROM DRAWING. ALL DIMENSIONS TO BE CHECKED ON SITE.  
 THE COPYRIGHT FOR THESE DRAWINGS REMAINS THE PROPERTY OF THE ARCHITECT. THEY MUST NOT BE REPRODUCED IN ANY WAY WITHOUT THE ARCHITECT'S PRIOR WRITTEN CONSENT.

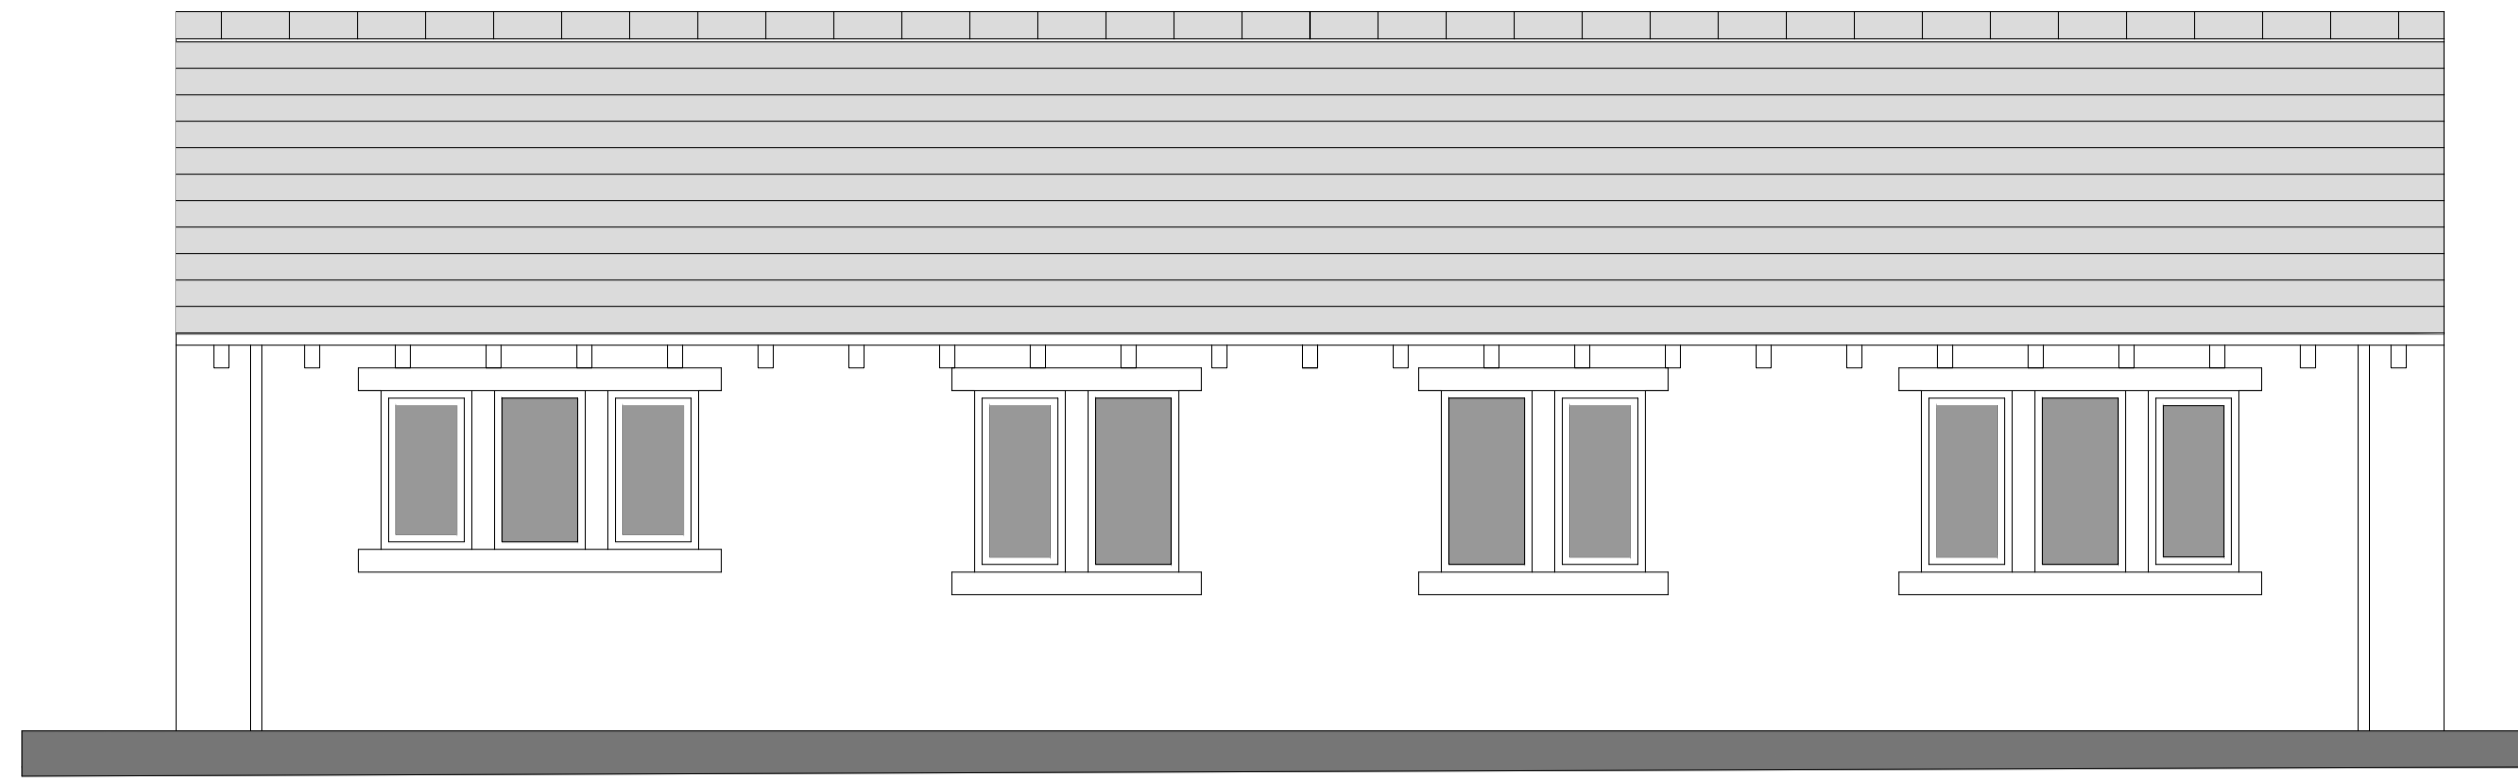


EAST ELEVATION

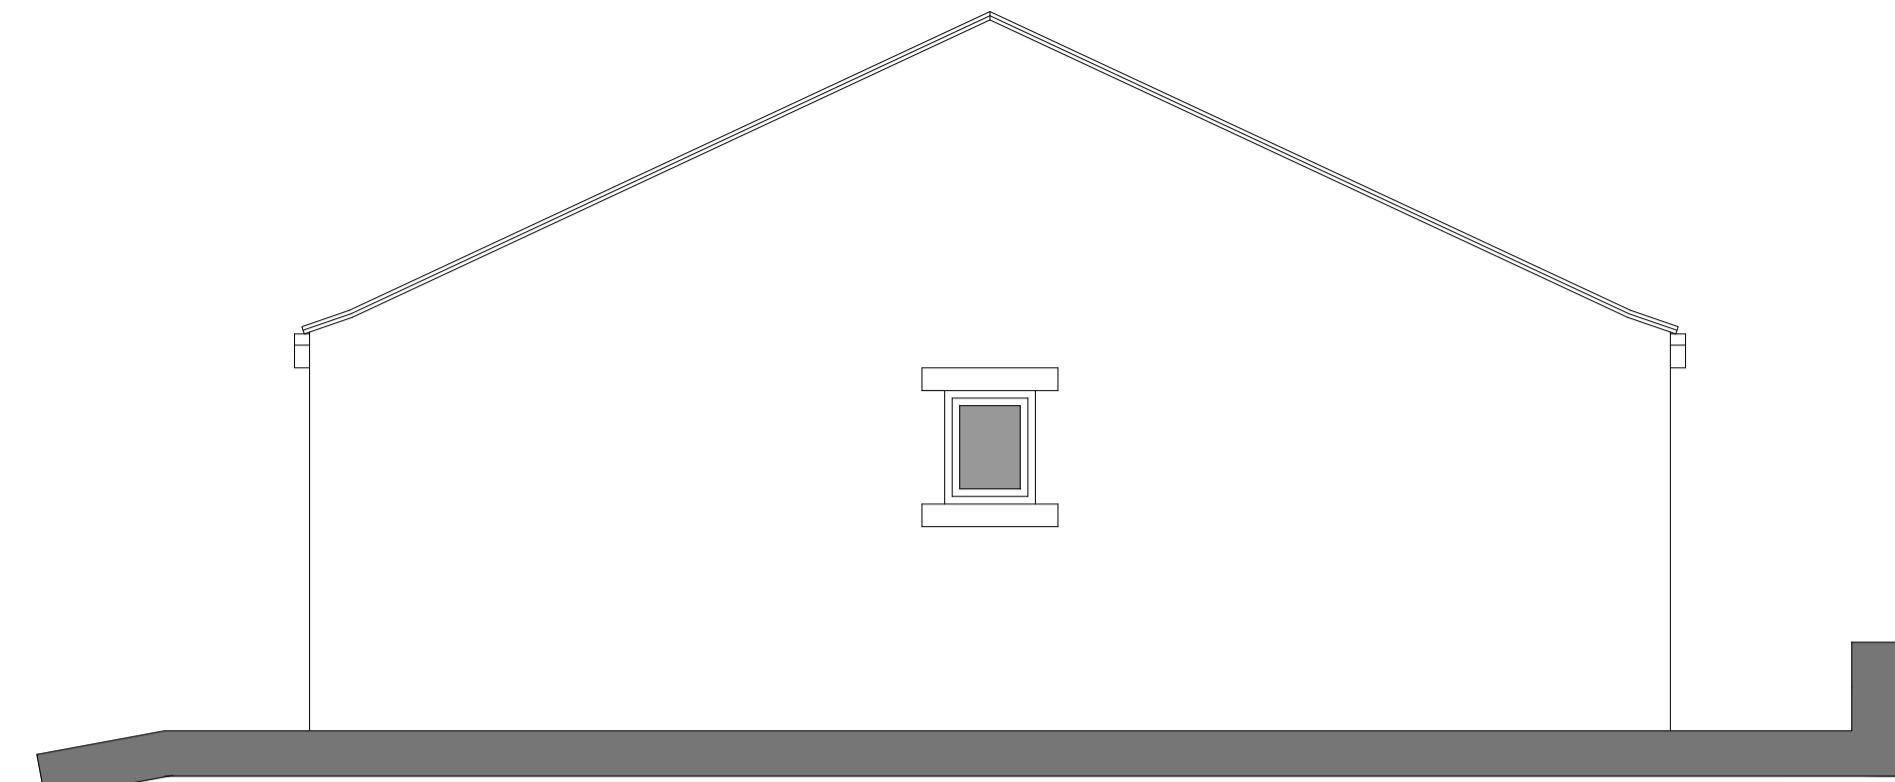


NORTH ELEVATION

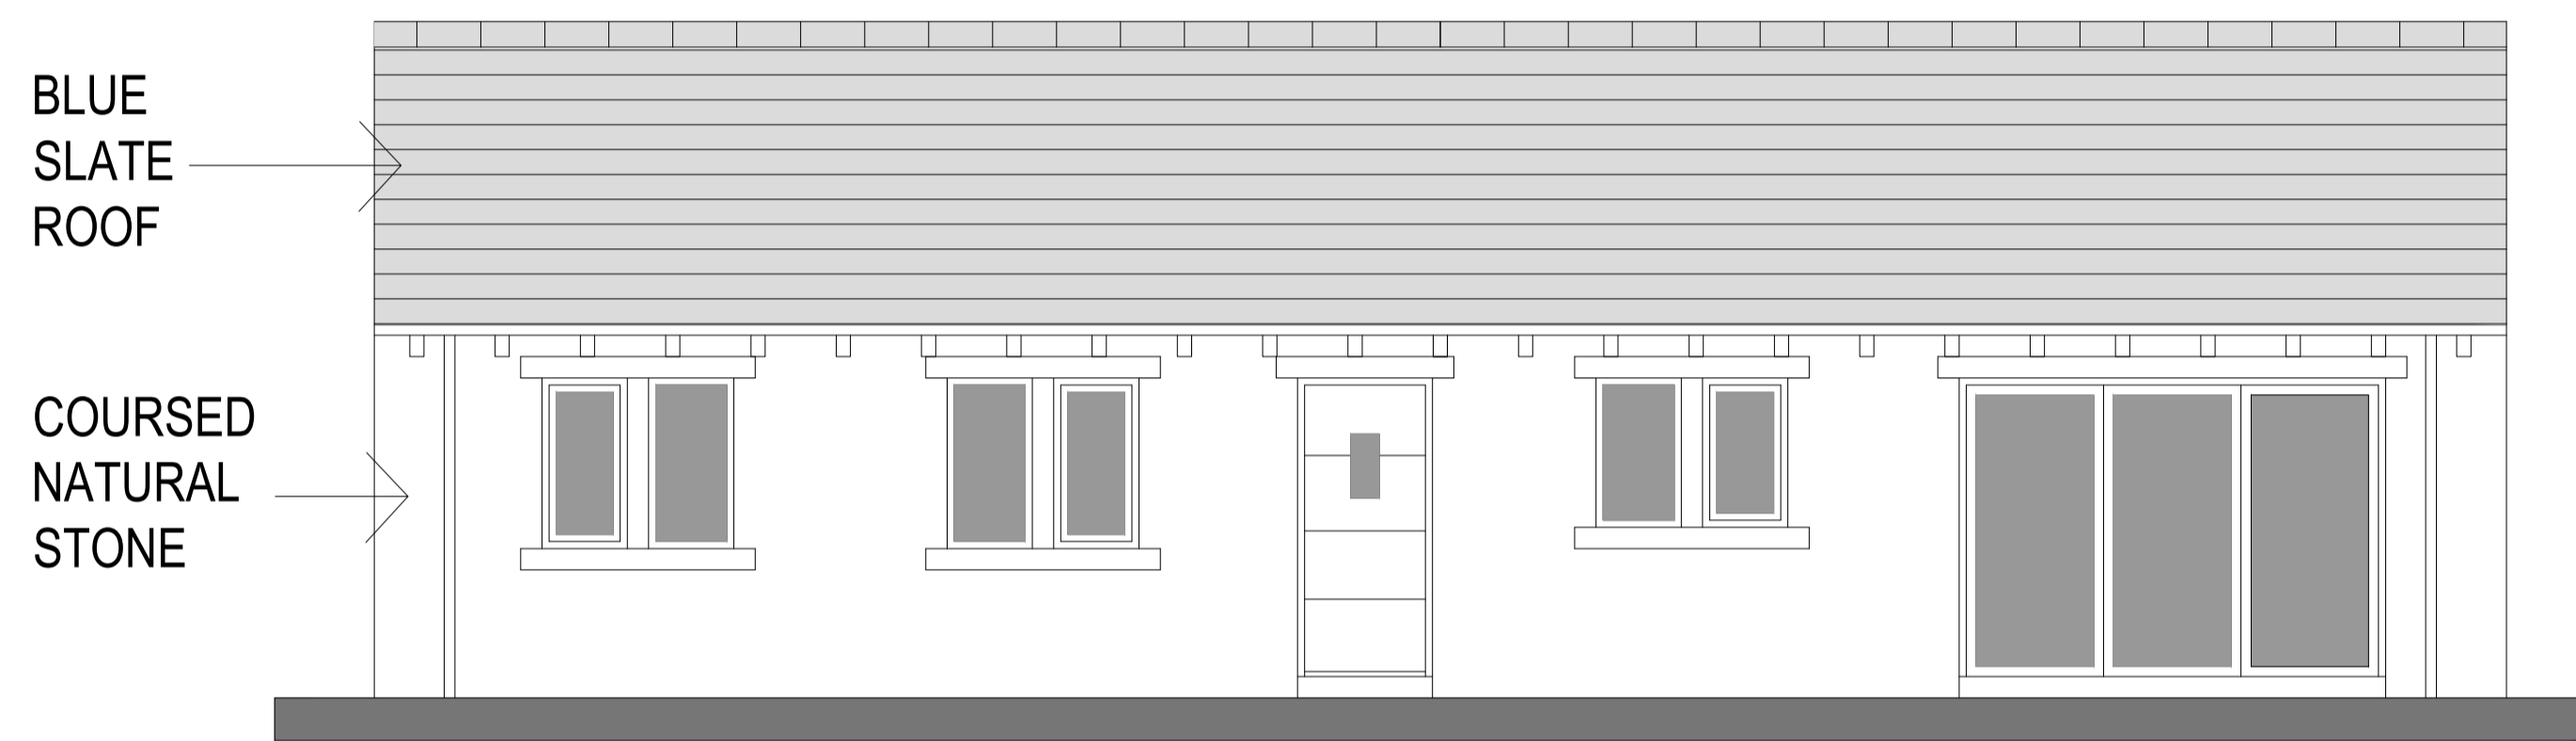


WEST ELEVATION

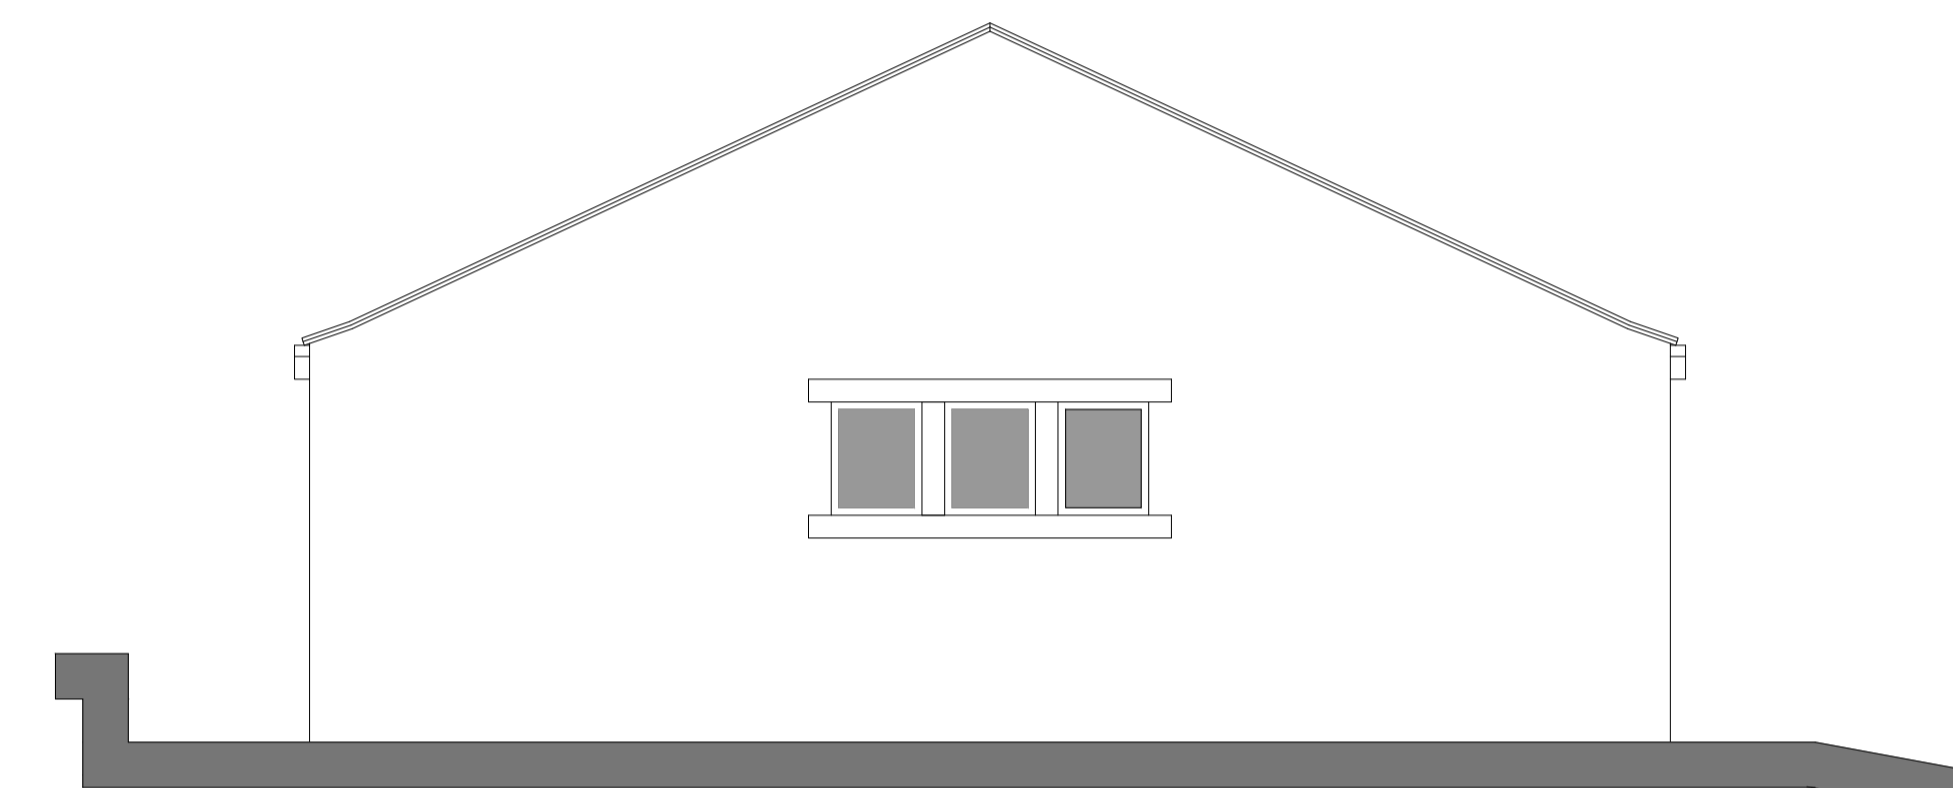

SOUTH ELEVATION

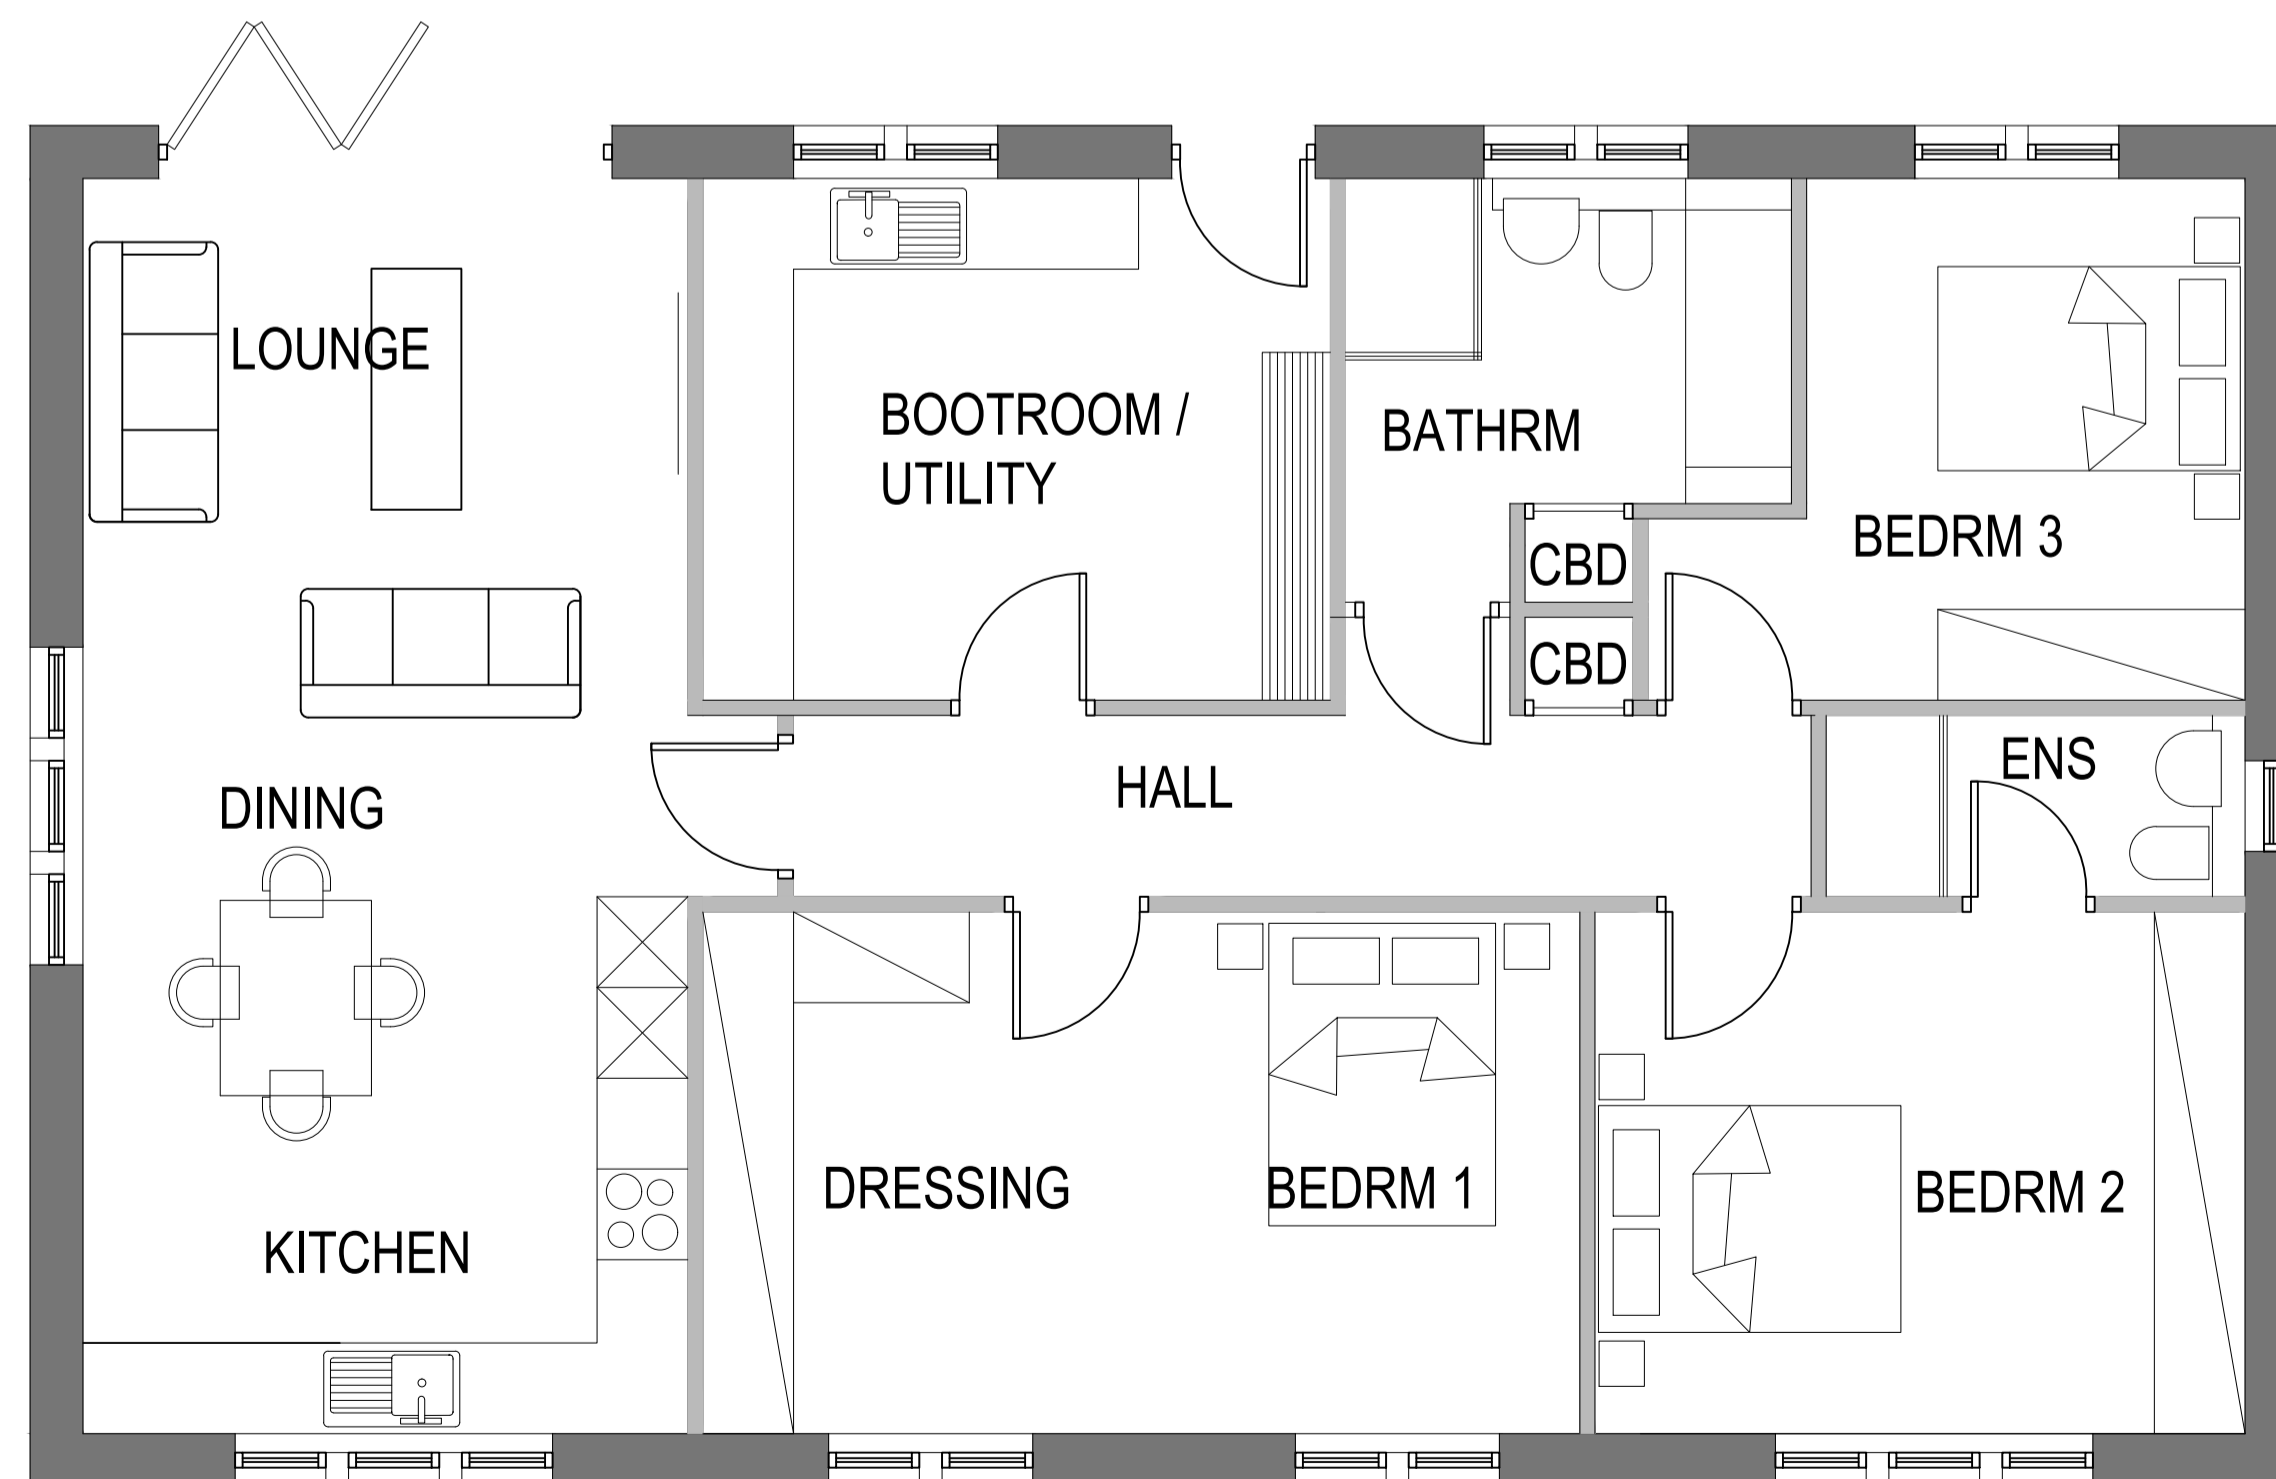

FLOOR PLAN

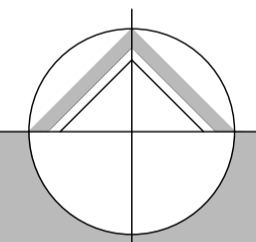

northern design  
partnership

Chartered Architects  
The Chapel, Millmoor Road,  
Meltham, Holmfirth, HD9 5JU

www.northerndesignpartnership.co.uk  
instagram: @northerndesignp  
Telephone: (01484) 854848

client	STEPHENSON'S BULDERS YARD LTD		
project	PROPOSED SINGLE STOREY DWELLING STEPHENSON'S BUILDERS YARD MELTHAM ROAD HONLEY HOLMFIRTH HD9 6HL		
drawing	PROPOSED PLANS AND ELEVATIONS		
revision	notes	date	drawn
scale :	1:50 @ A1	09.25	PB
project no.	drawing no.	revision	
2445	01		