


GROUND FLOOR PLAN

SCALE 1:50

41 WATER ROYD CRESCENT, WF14 9SY

REF: PP-14491228

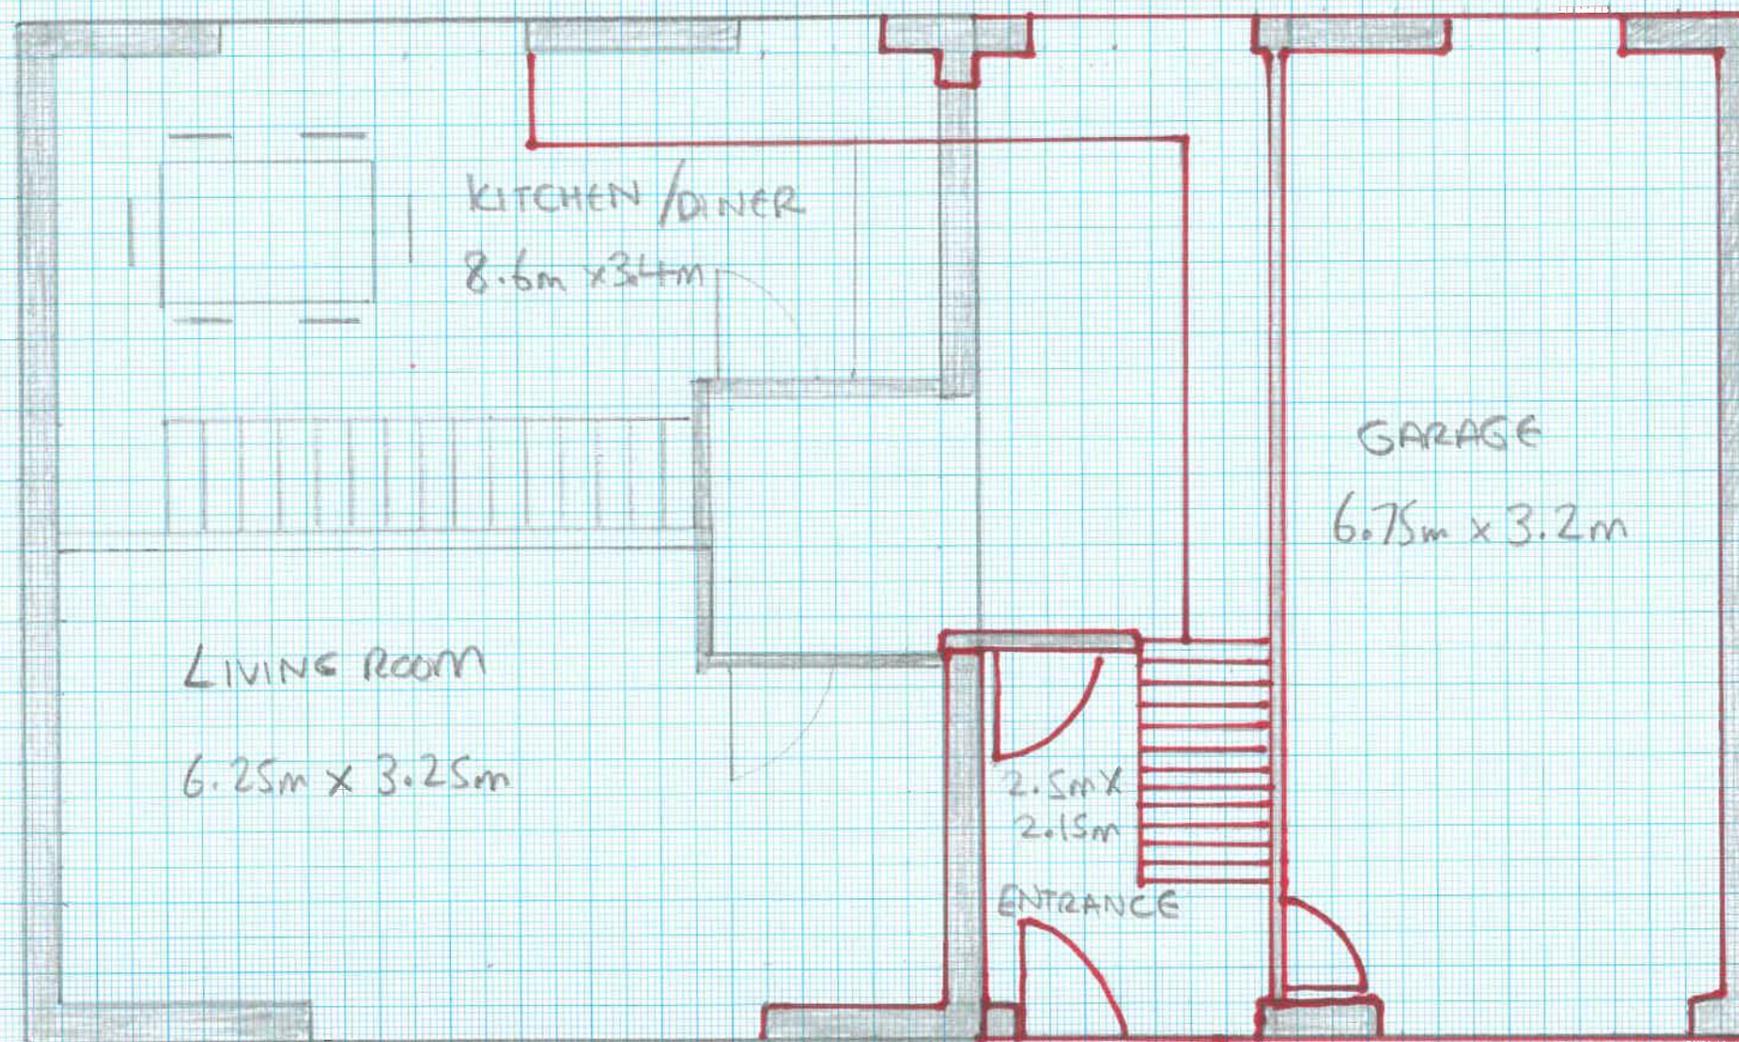

-  EXISTING BUILDING PLAN
-  PROPOSED EXTENSION PLAN

SCALE 1:50 