


1st LEVEL FLOOR PLAN

SCALE 1:50

41 WATER ROYD CRESCENT, WF14 9SY

REF: PP-14491228

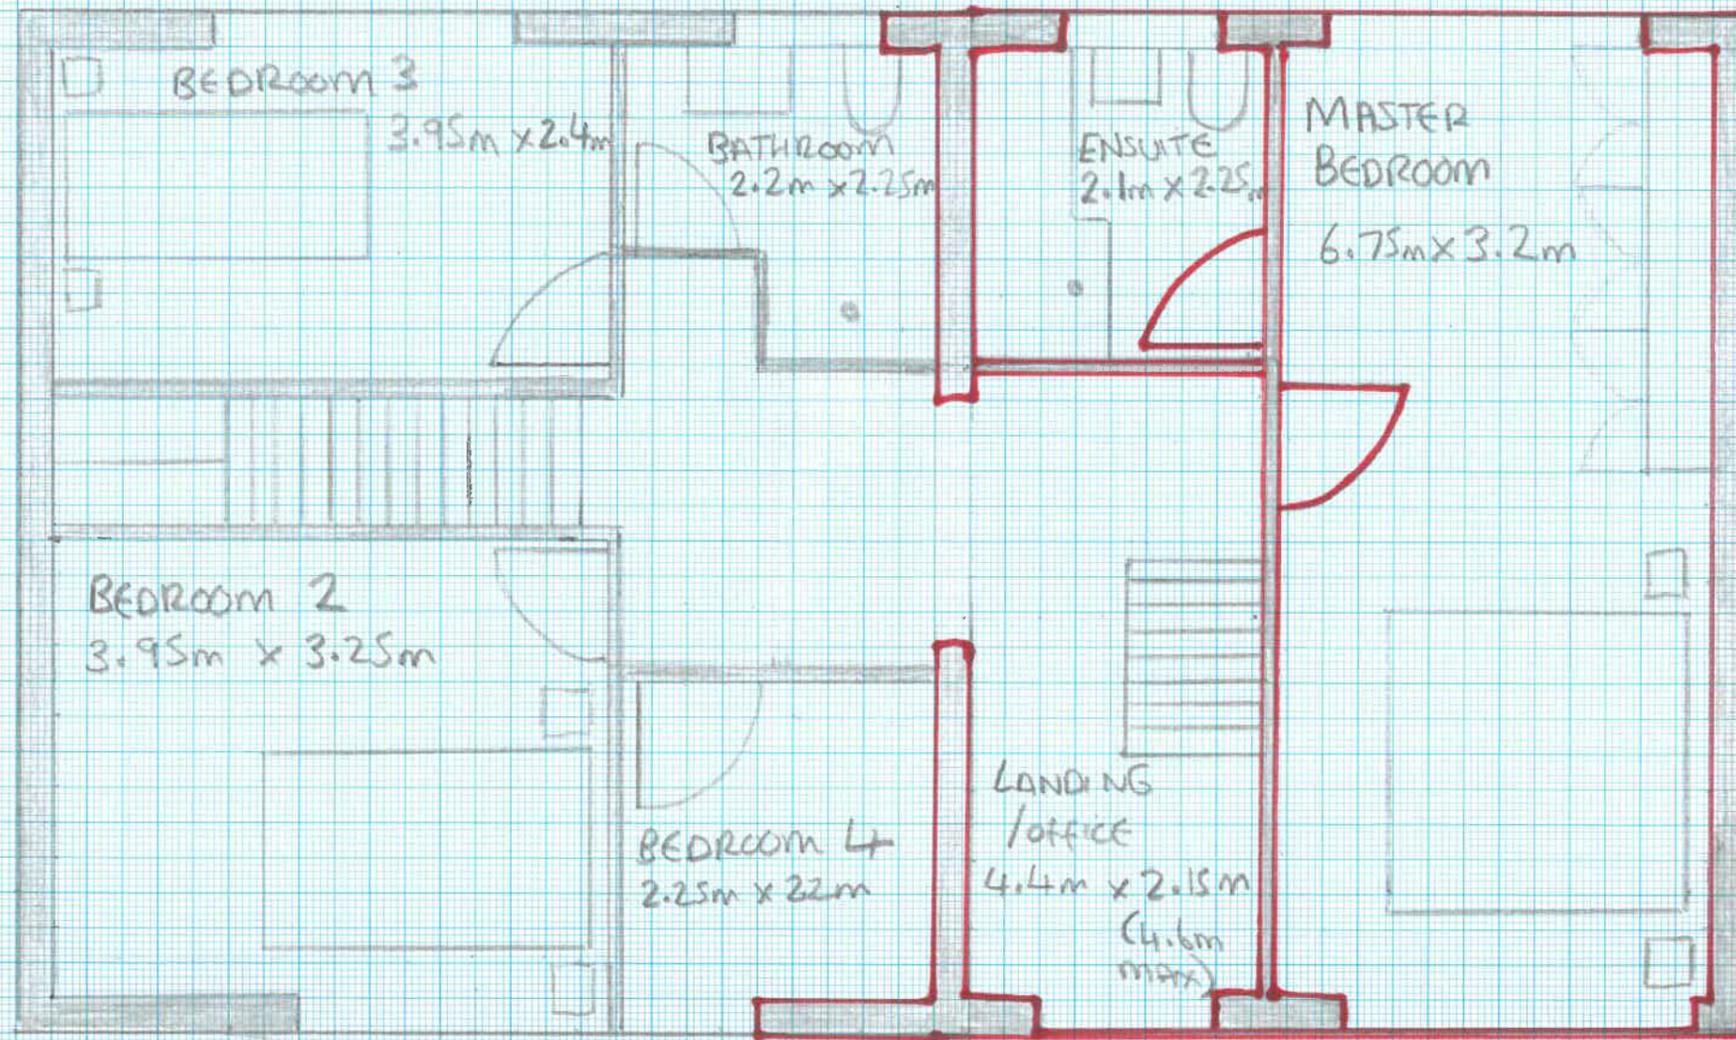

- EXISTING BUILDING PLAN
- PROPOSED EXTENSION PLAN

SCALE 1:50 1m