

**Notes**

Do not scale from drawing, use figured dimensions only.  
 All dimensions must be checked and verified on site prior to commencement of work and Architect to be notified of any discrepancies.

This drawing is intended to permit overall scheme proposals only and cannot be used for construction purposes without further information.


Rev	Description	Drawn	Date
•	Drawing created.	JPH	12.12.23




Existing East Elevation - 1:50



Existing West Elevation - 1:50

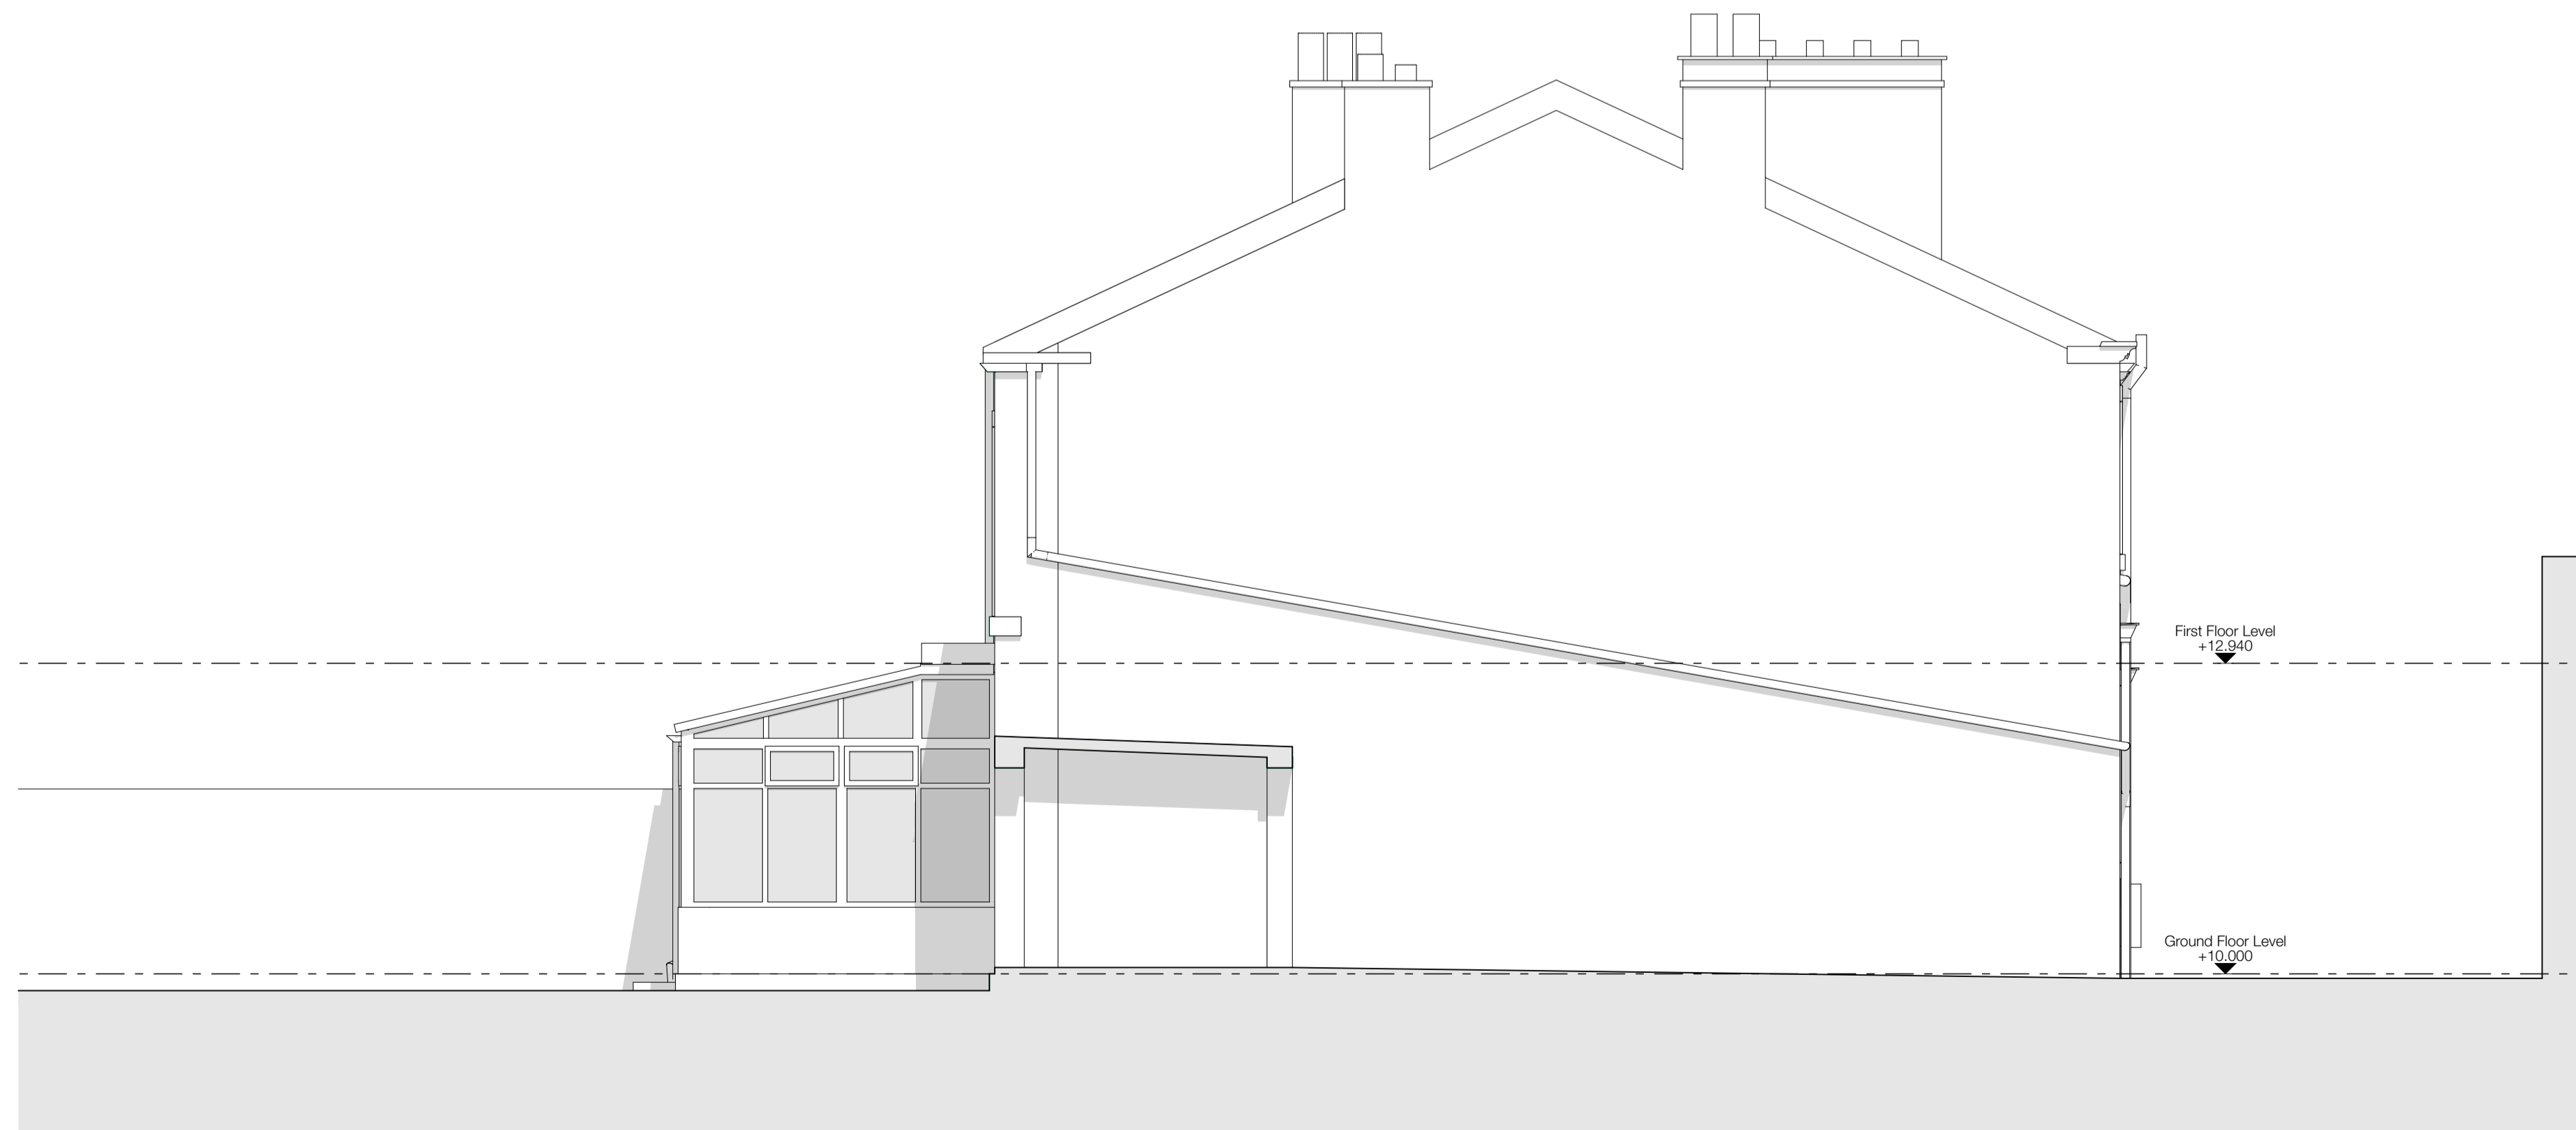

Existing South Elevation - 1:50

 

**Client**  
 Mr & Mrs Murfin

**Site Address**  
 14 The Heys, Heys Road, Thongsbridge,  
 Holmfirth, HD9 7SD

**Project Description**  
 Extension & Internal Alteration

**Status**  
 Planning

**Date** December 2023     **Drawn** JPH     **Checked** •

**Drawing** Existing Elevations     **Scale @ A1** 1:50

**Drawing No.** 3589 (0-) 02     **Revision** -

**ONE17**  
 DESIGN  
 THE DYEHOUSE, ARMITAGE BRIDGE  
 HUDDERSFIELD, WEST YORKS HD4 7PD  
 T 01484 448000 E SOLUTIONS@ONE17DESIGN.COM  
 ONE17DESIGN.COM