



Notes

Do not scale from drawing, use figured dimensions only.
 All dimensions must be checked and verified on site prior to commencement of work and Architect to be notified of any discrepancies.
 This drawing is intended to permit overall scheme proposals only and cannot be used for construction purposes without further information.


| Rev | Description | Drawn | Date |
|-----|------------------|-------|----------|
| • | Drawing created. | FWG | 25.10.25 |
| A | Site plan added. | JPH | 11.11.25 |

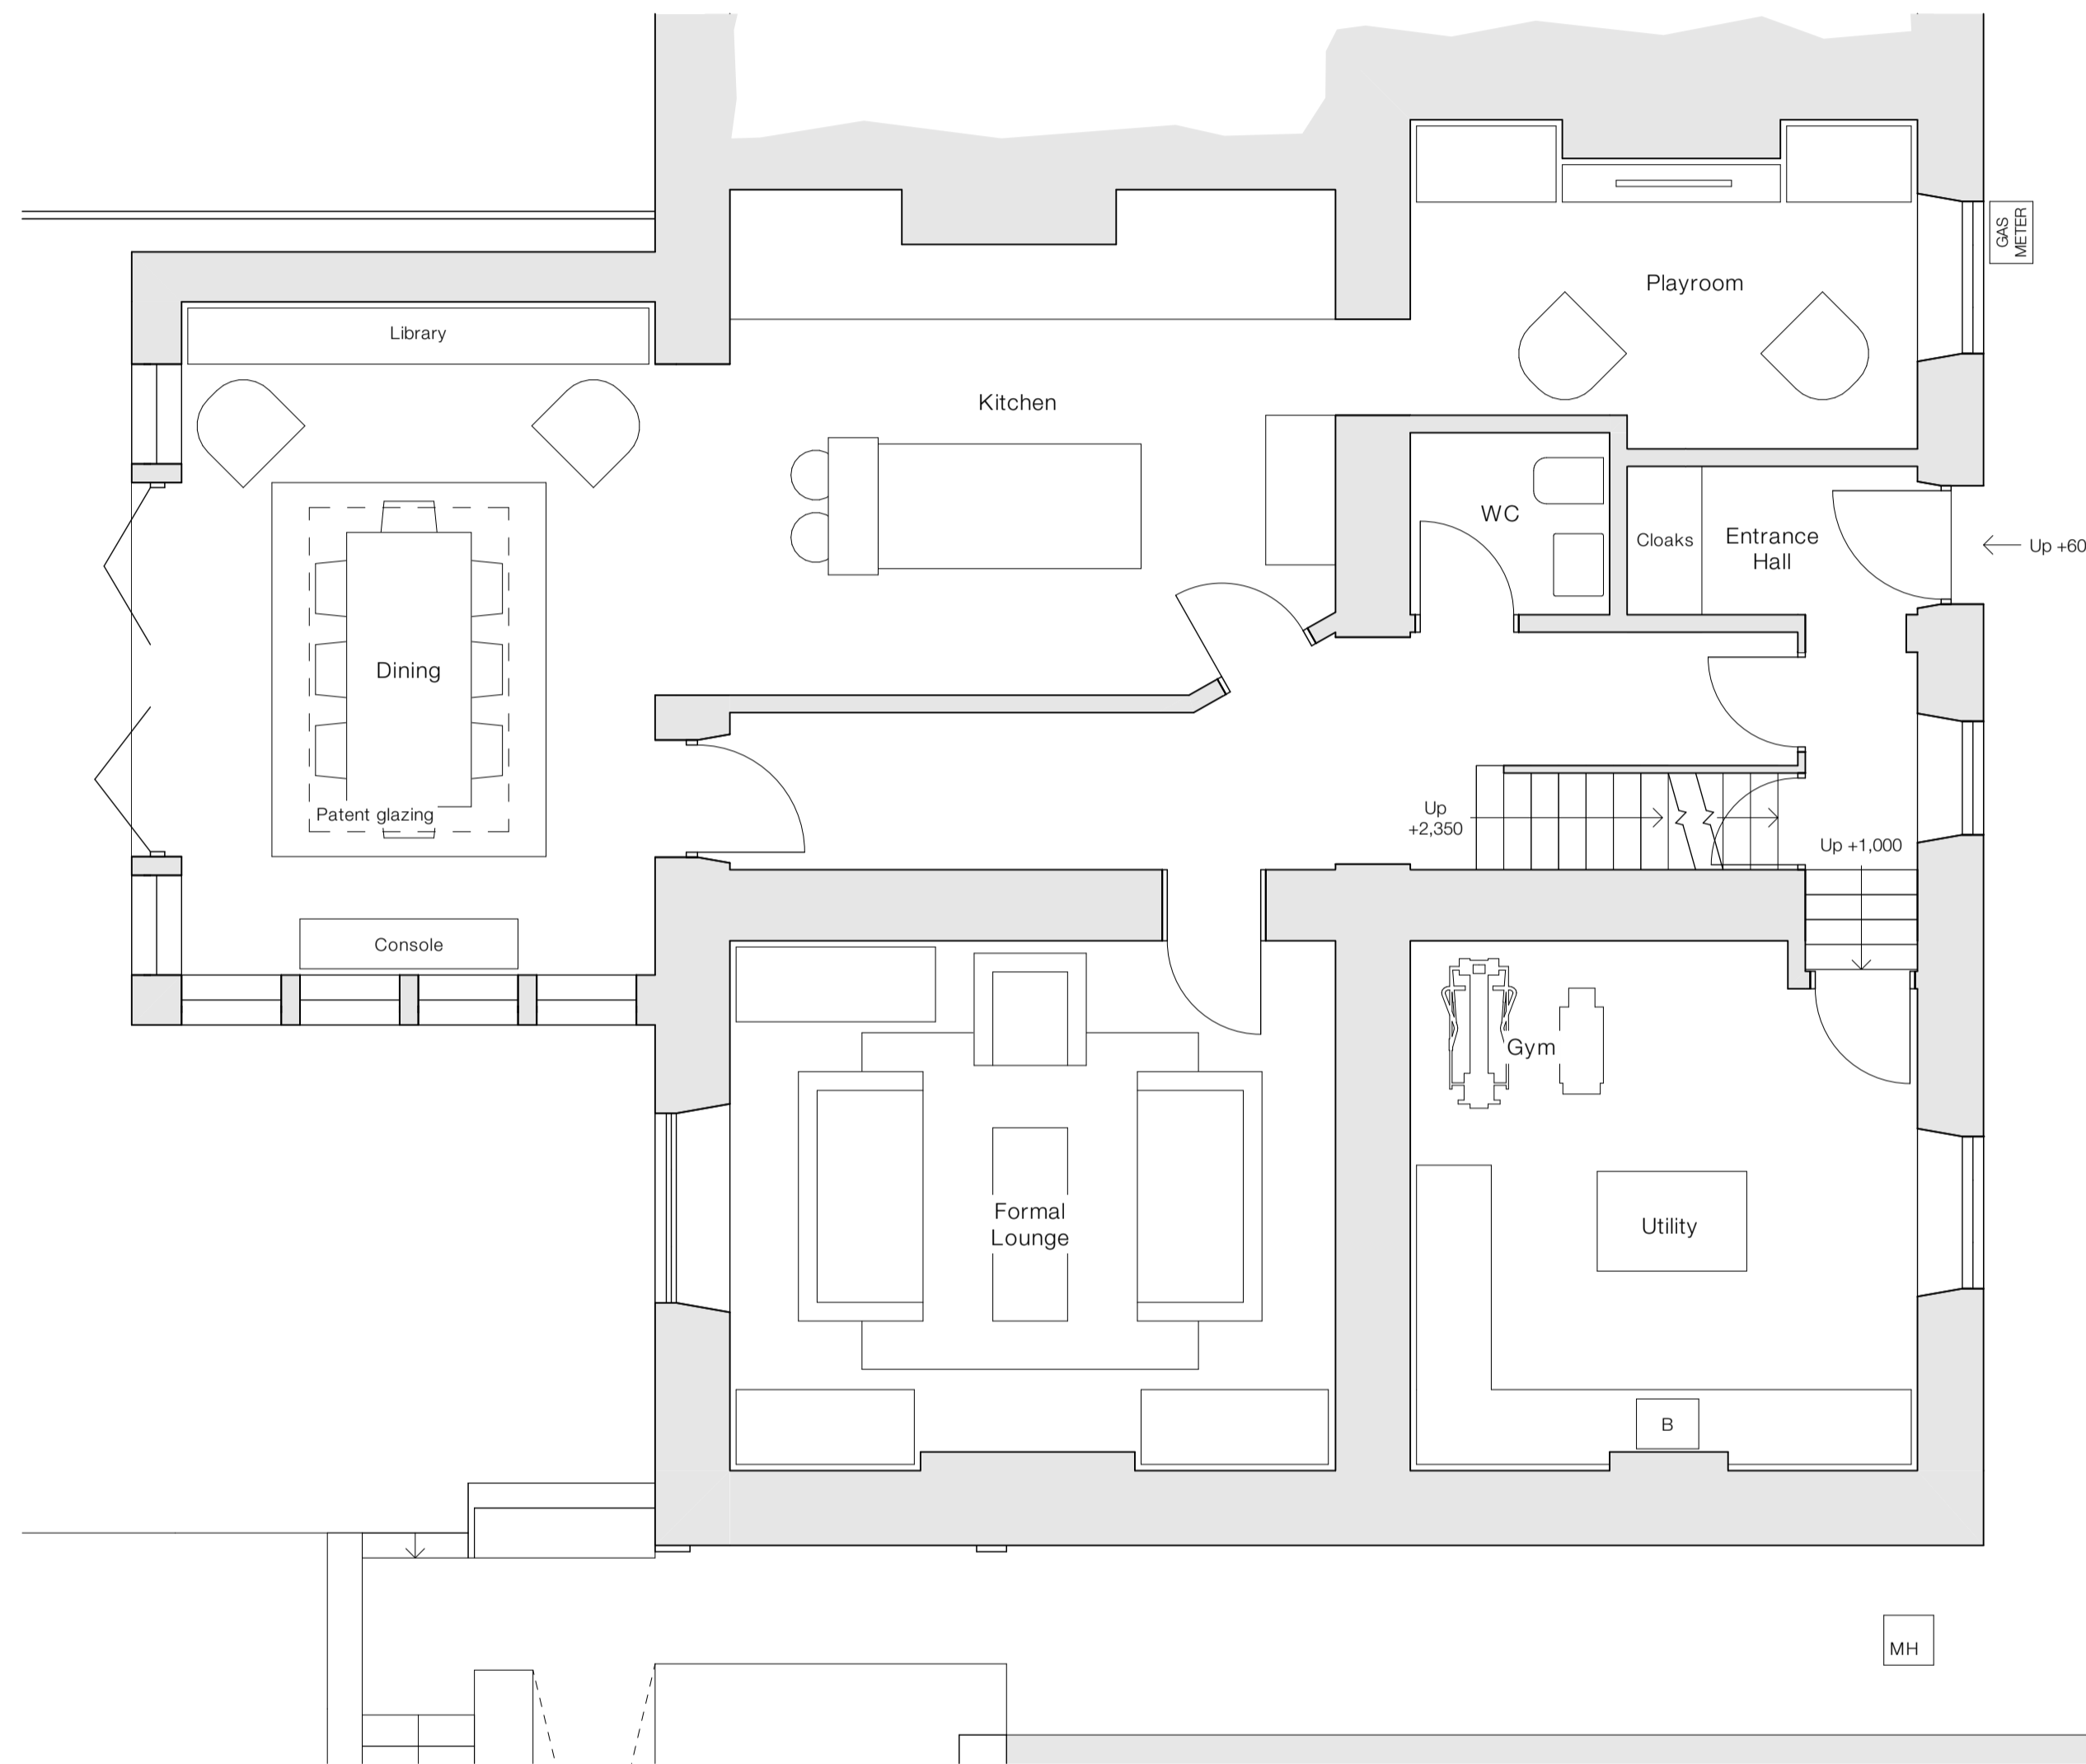

Proposed Ground Floor Plan - 1:50

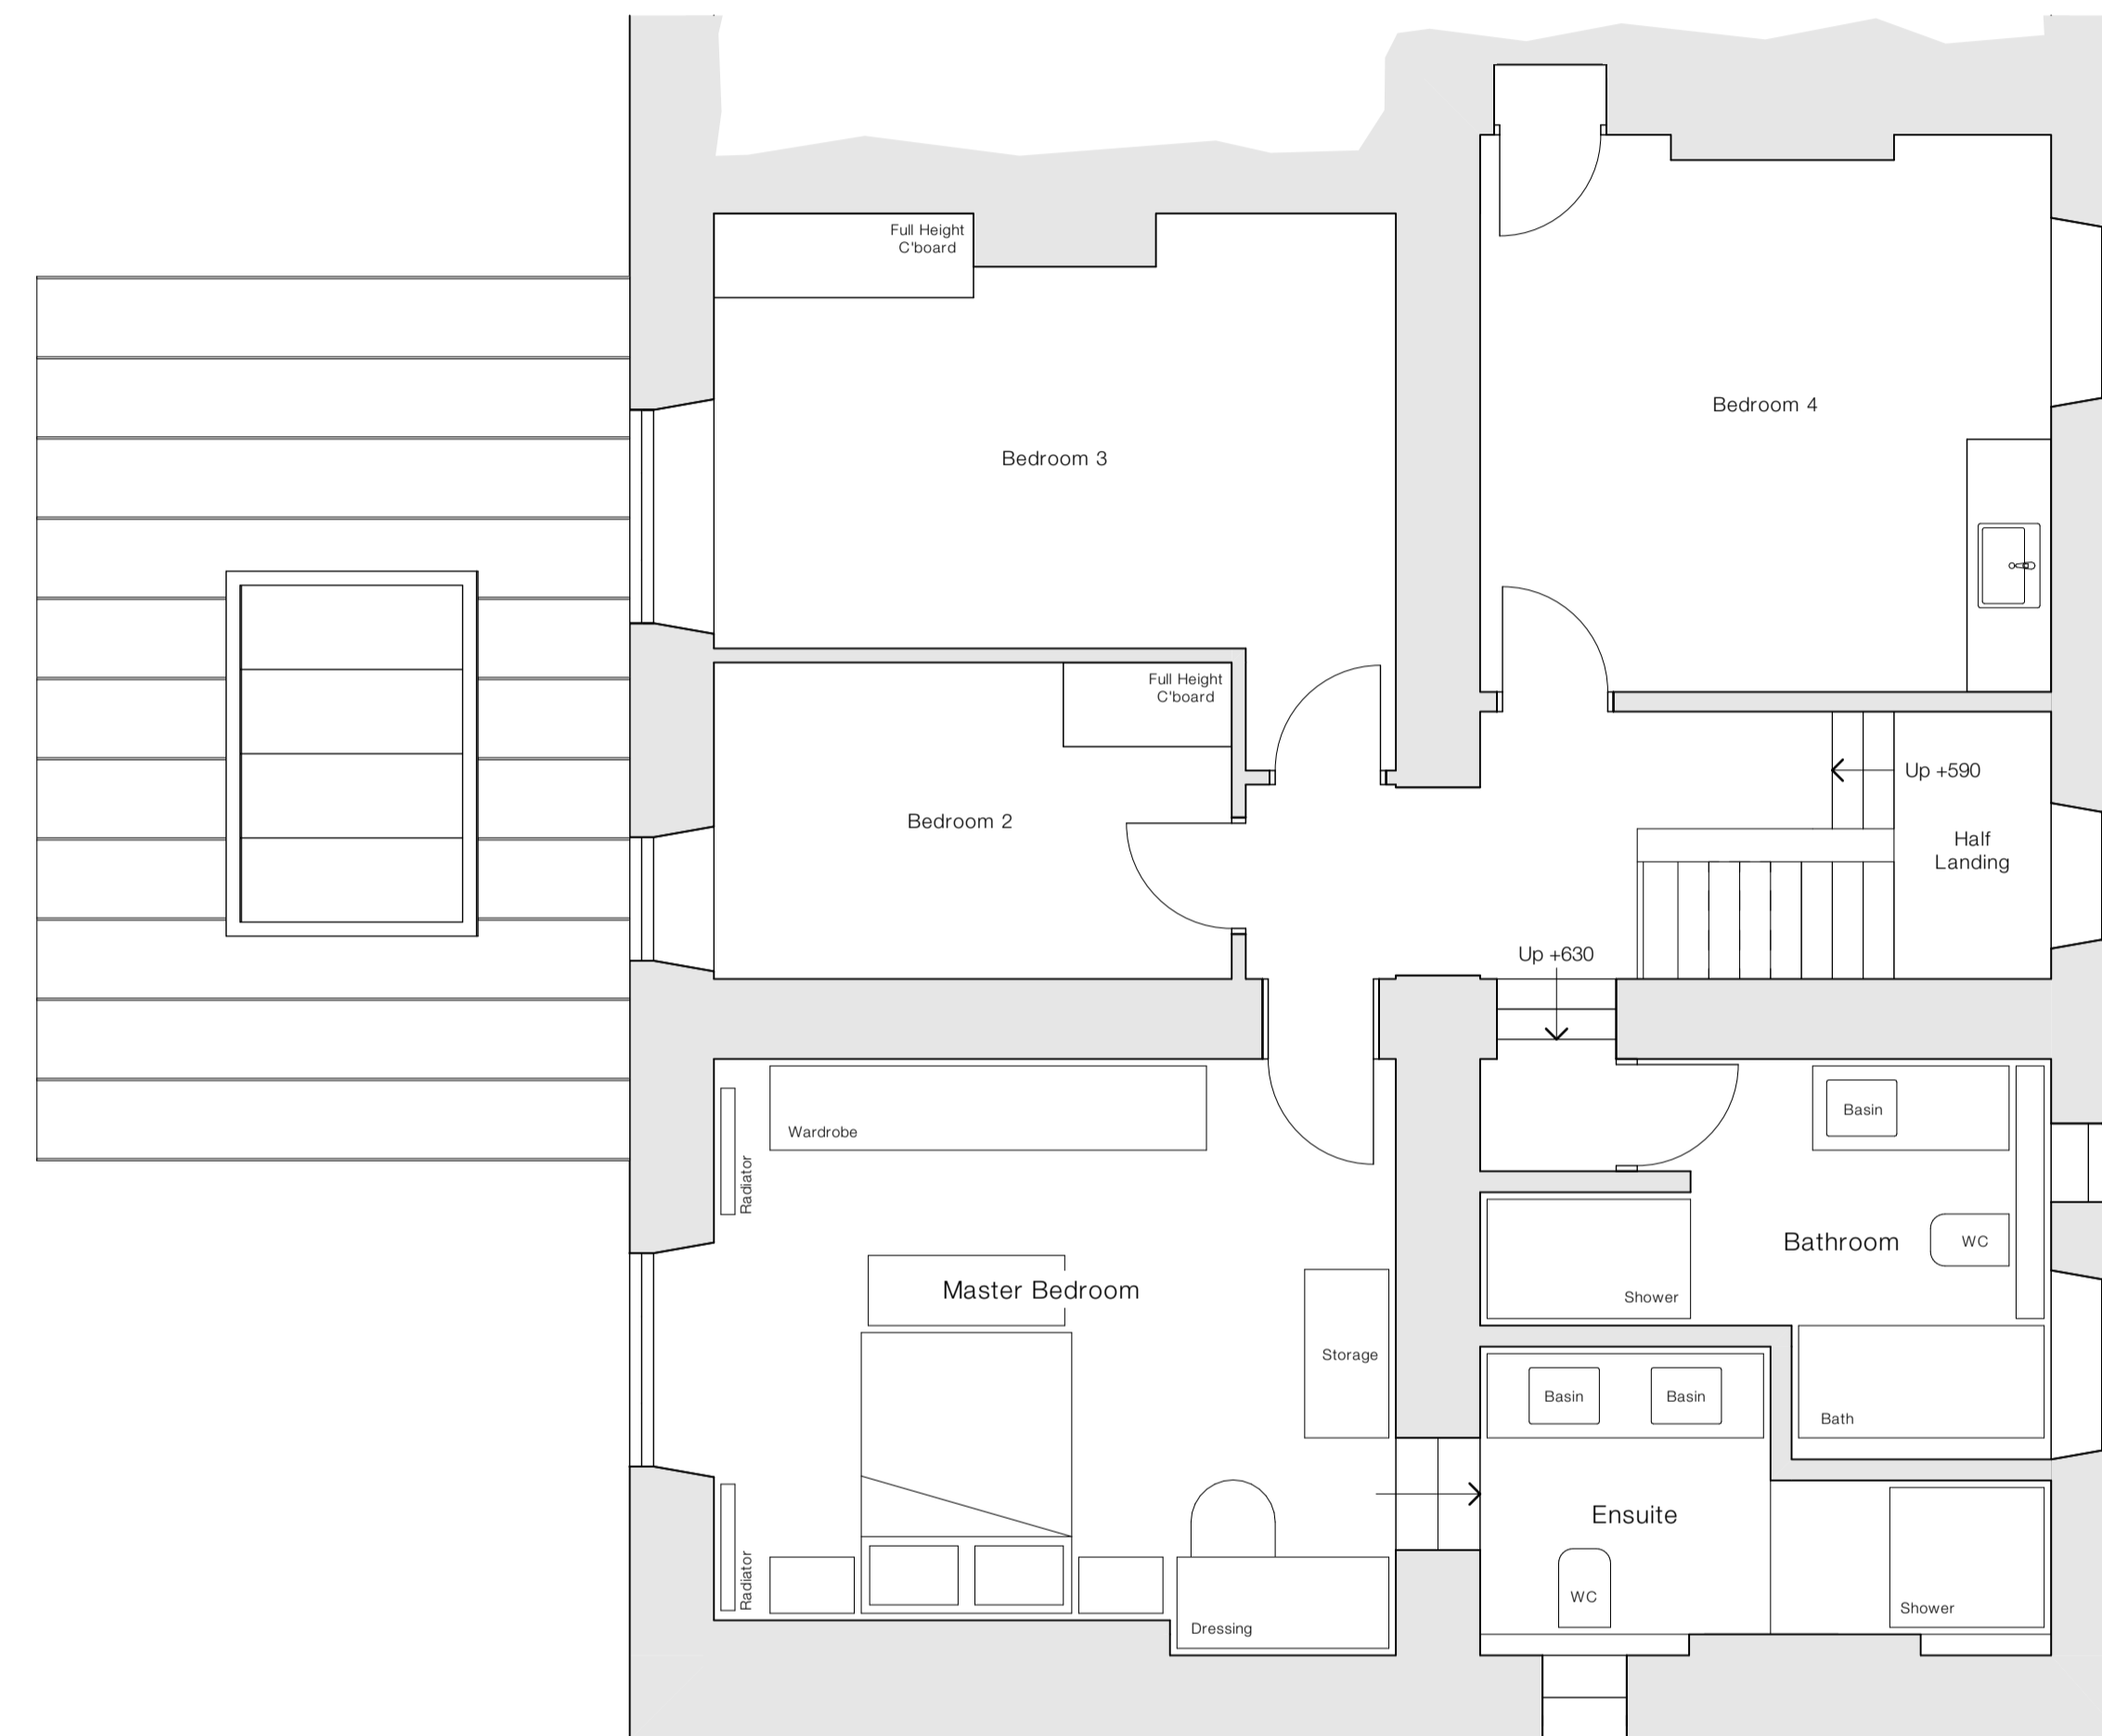

Proposed First Floor Plan - 1:50

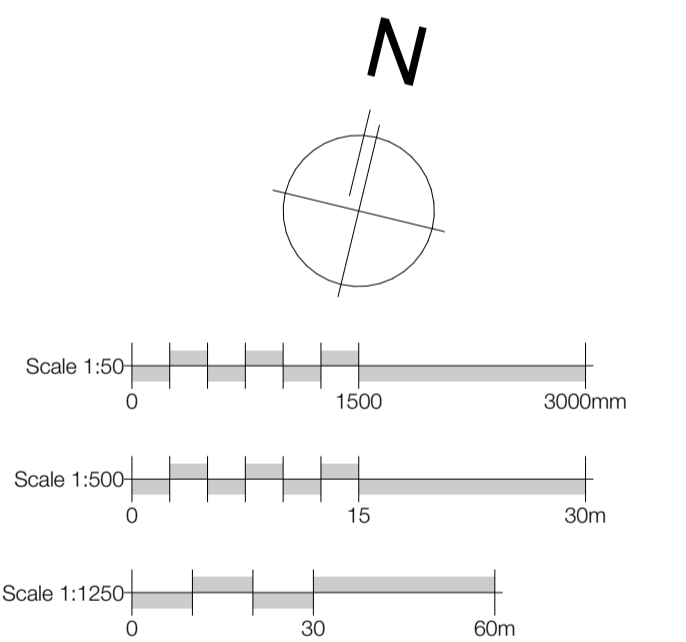

Client
Mr & Mrs Murfin

Site Address
 14 The Heys, Heys Road, Thongsbridge,
 Holmfirth, HD9 7SD

Project Description
 Extension & Internal Alteration

Status
 Planning

Date
 October 2025

Drawn
 FWG

Checked
 •

Drawing
Proposed Floor Plans

Scale @ A1
 1:50

Drawing No.
 3589 (0-) 03

Revision
 A

ONE17
 DESIGN

THE DYEHOUSE, ARMITAGE BRIDGE
 HUDDERSFIELD, WEST YORKS HD4 7PD
 T 01484 448000 & SOLUTIONS@ONE17DESIGN.COM
 ONE17DESIGN.COM