
 


The drawing is copyright © Eight One Two Architects Ltd. If in doubt, ASK. Drawing measurements shall not be obtained from scaling from the drawing. All dimensions are to be site verified prior to construction. Any discrepancies are to be reported to Eight One Two Architects Ltd immediately. This drawing is to be read in conjunction with all associated drawings and specifications including all relevant sub-consultants information.


Notes_

PLANNING

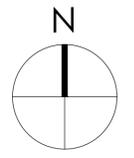

Note:
Surrounding contextual buildings and information are based on received ordinance survey drawings and are shown for illustrative purposes only. assumed site boundary is subject to confirmation to legal confirmation

Note:
Information is based on OS map and received information and is subject to full topographical survey.
Assumed site boundary and site constraints subject to legal confirmation.
All legal easements and extent of existing underground services locations are subject to confirmation.

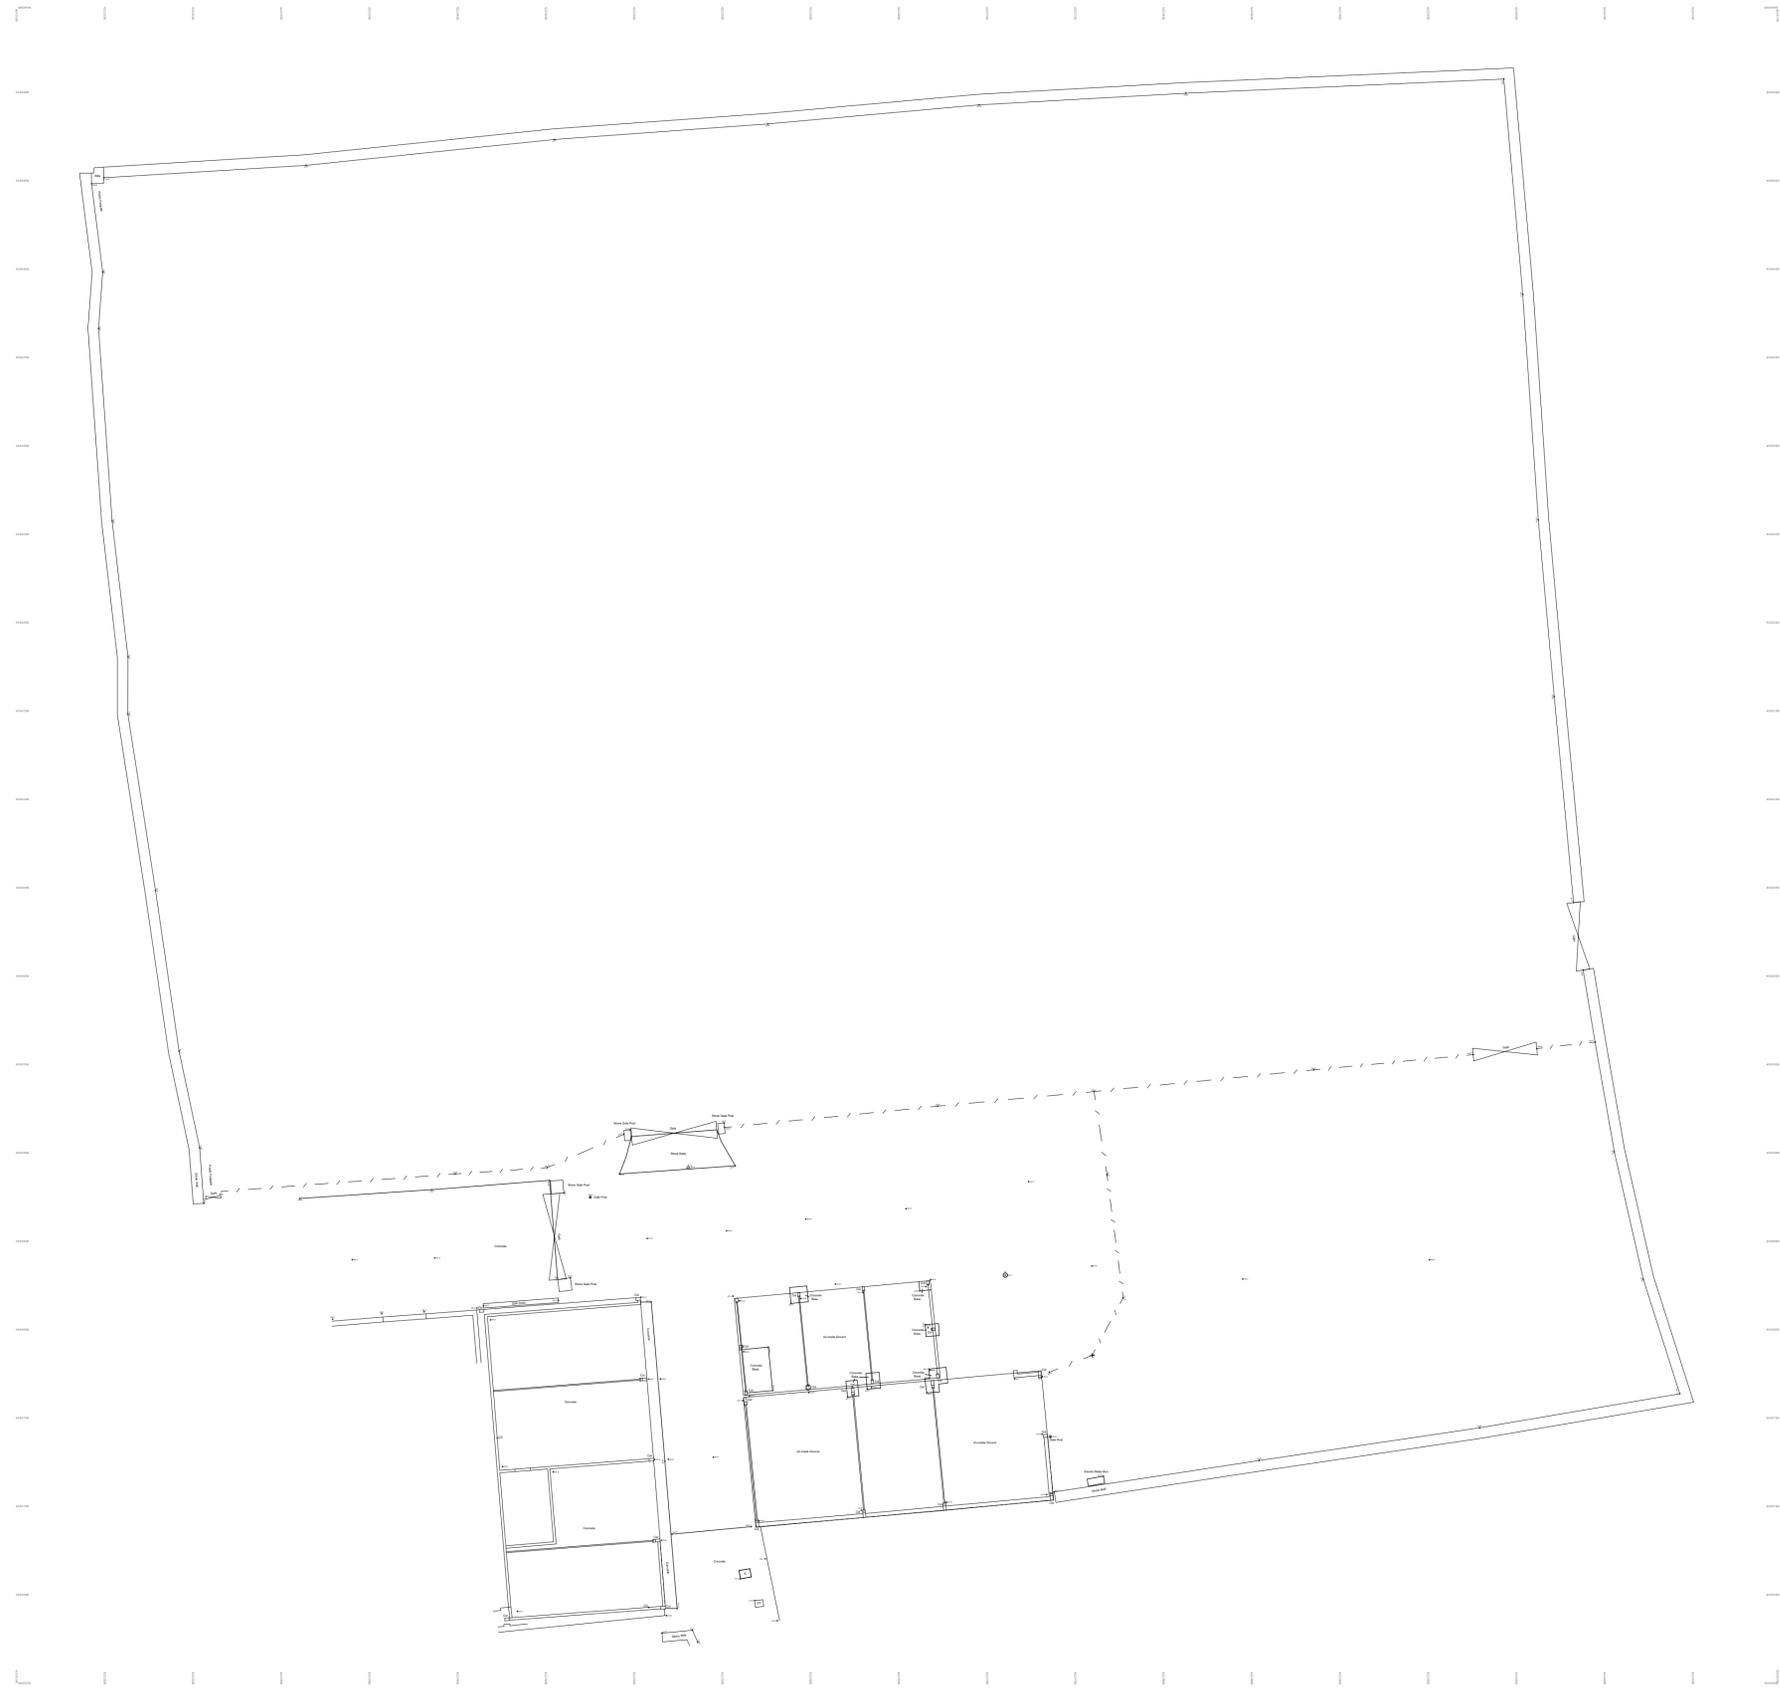

Rev. Date_ Amendment_ By_ Aprd_

Eight One Two Architects

Tel_ +44 [0]7761 570735
Email_ mail@eightonetwo.co.uk
www_ eightonetwo.co.uk
Studio A5_Brooke's Mill_Amitage Bridge_Huddersfield_HD4 7NR

Drawing Status_
PLANNING

Client_
MR + MRS JEBSON

Project_
DEVELOPMENT OF FALL EDGE BARN_ UPPDER DENBY_ HUDDERSFIELD

Drawing Title_
AS EXISTING_ SITE PLAN

Drawing Scale_ 1:200
Drawn By_ JAL
Checked By_ JAL

Paper Size_ A1
Drawn Date_ NOVEMBER 2025
Checked Date_ NOVEMBER 2025

Drawing Number_
23_805 104

SITE PLAN_
AS EXISTING
Scale 1:200