


Notes

PLANNING



Note:
Surrounding contextual buildings and information are based on received ordnance survey drawings and are shown for illustrative purposes only, assumed site boundary is subject to confirmation to legal confirmation

Note:
Information is based on OS map and received information and is subject to full topographical survey.
Assumed site boundary and site constraints subject to legal confirmation.
All Legal easements and extent of existing underground services locations are subject to confirmation.

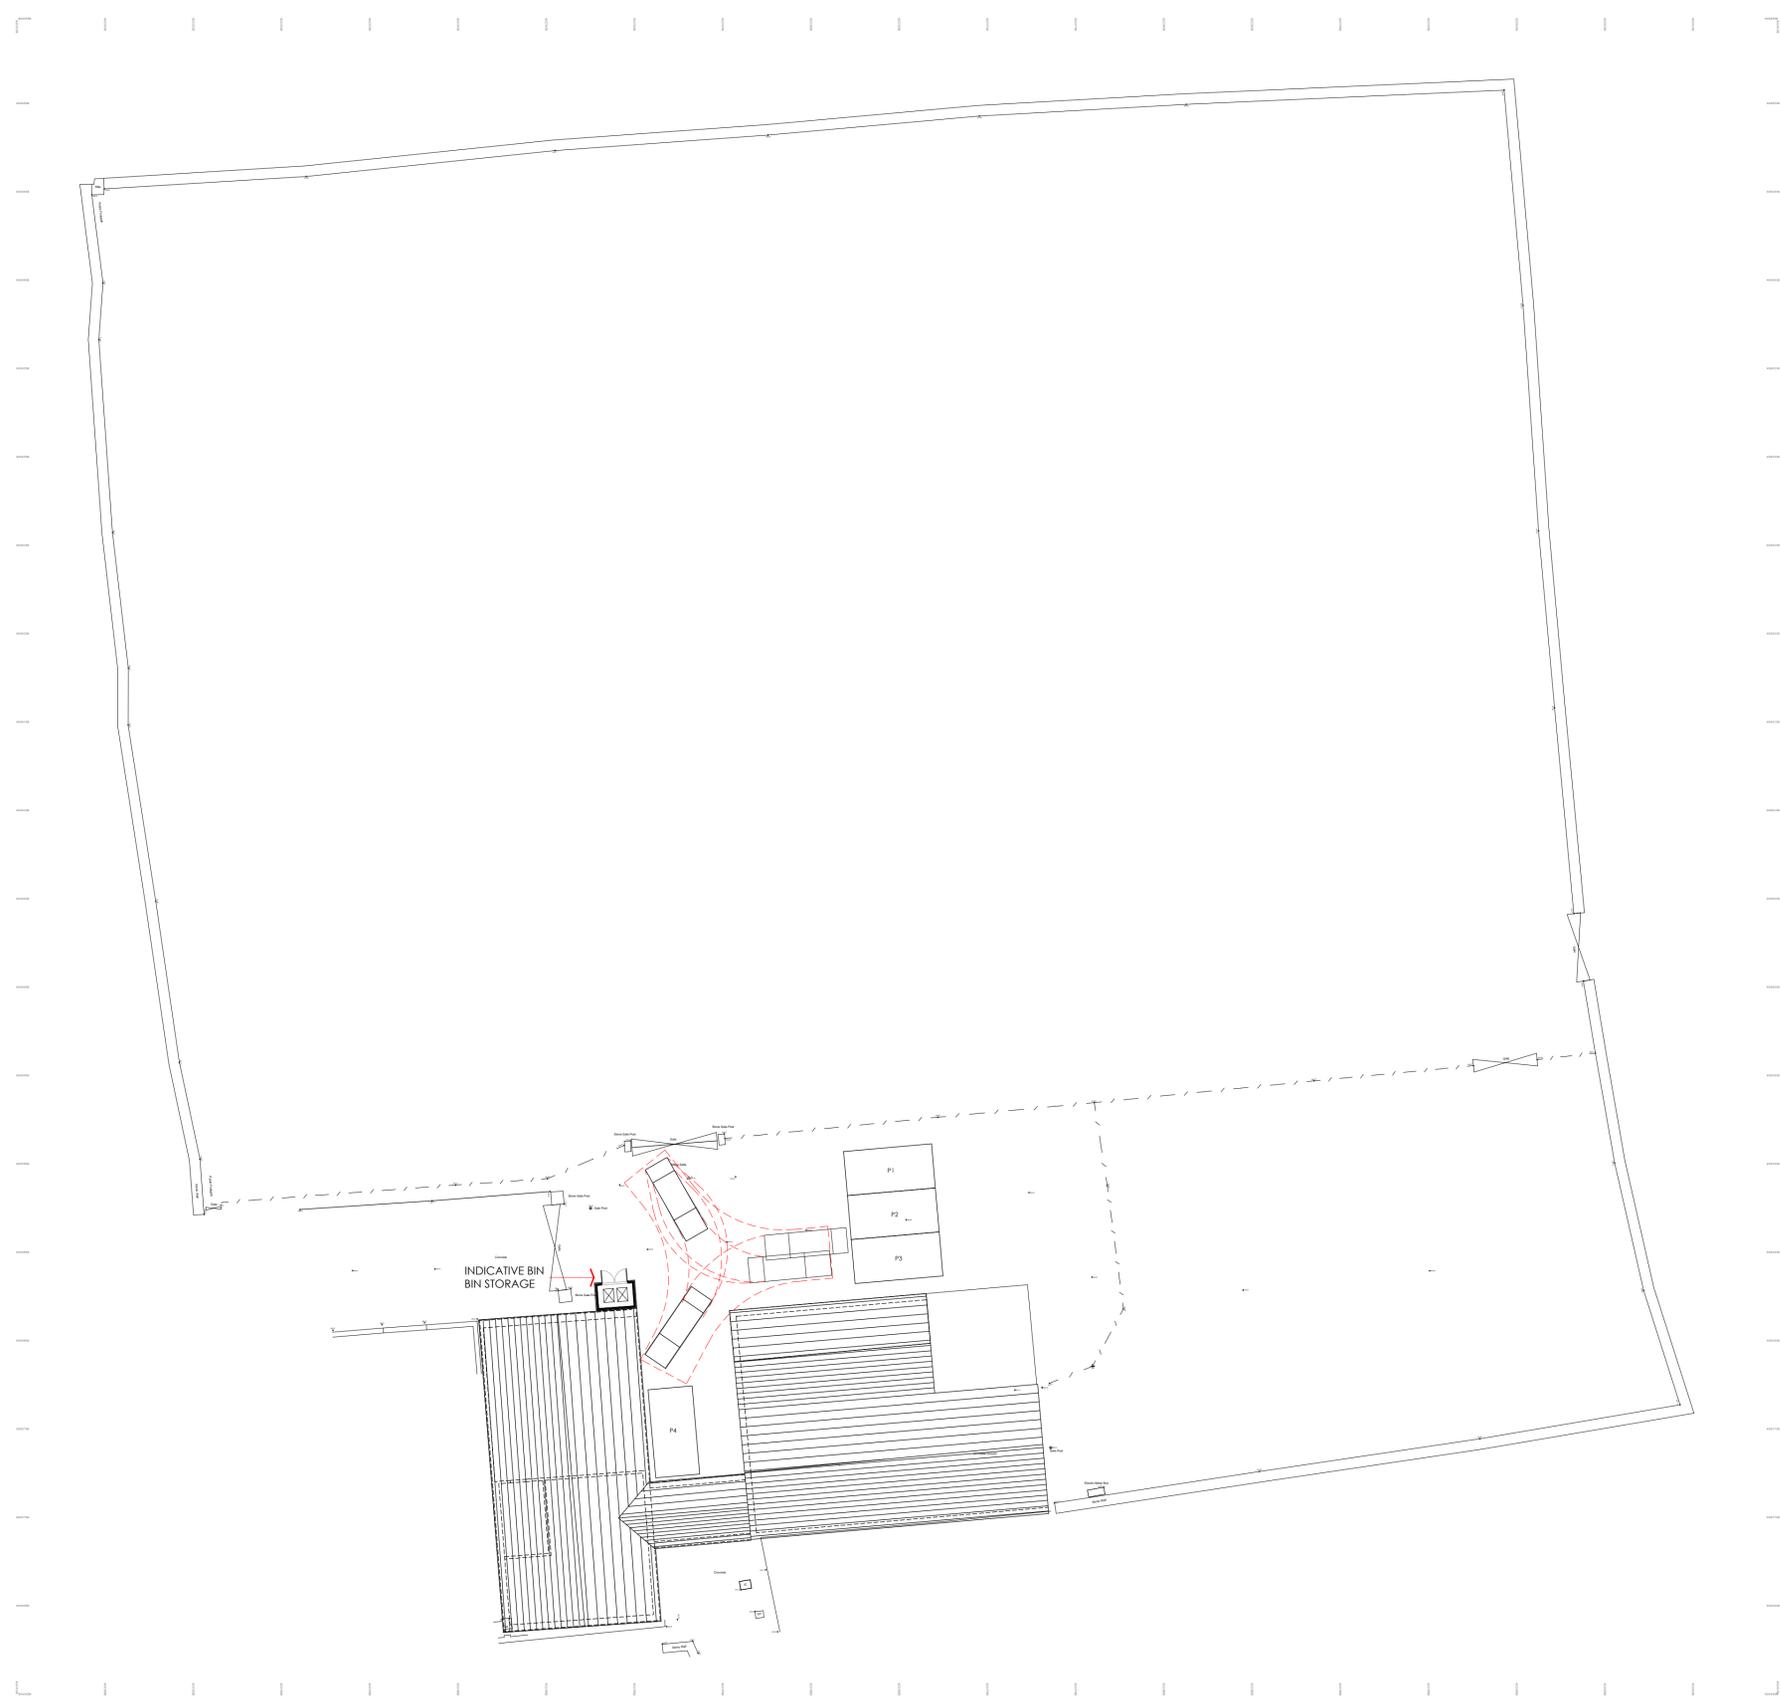

Rev. Date. Amendment. By. April

Eight OneTwo Architects

Tel. +44 (0)7761 570735
Email. mail@eightonetwo.co.uk
www.eightonetwo.co.uk
Studio A5, Brooke's Mill, Armitage Bridge, Huddersfield, HD4 7NR

Drawing Status_
PLANNING

Client_
MR + MRS JEBSON

Project_
DEVELOPMENT OF FALL EDGE BARN, UPPDER DENBY, HUDDERSFIELD

Drawing Title_
AS EXISTING, SITE PLAN

Drawing Scale_
1:200

Drawn By_
Jat

Checked By_
Jat

Paper Size_
A1

Drawn Date_
NOVEMBER 2025

Checked Date_
NOVEMBER 2025

Drawing Number_
23_805_105

SITE PLAN_
AS PROPOSED
Scale 1:200