




First Floor Plan (1.100 @ A3)

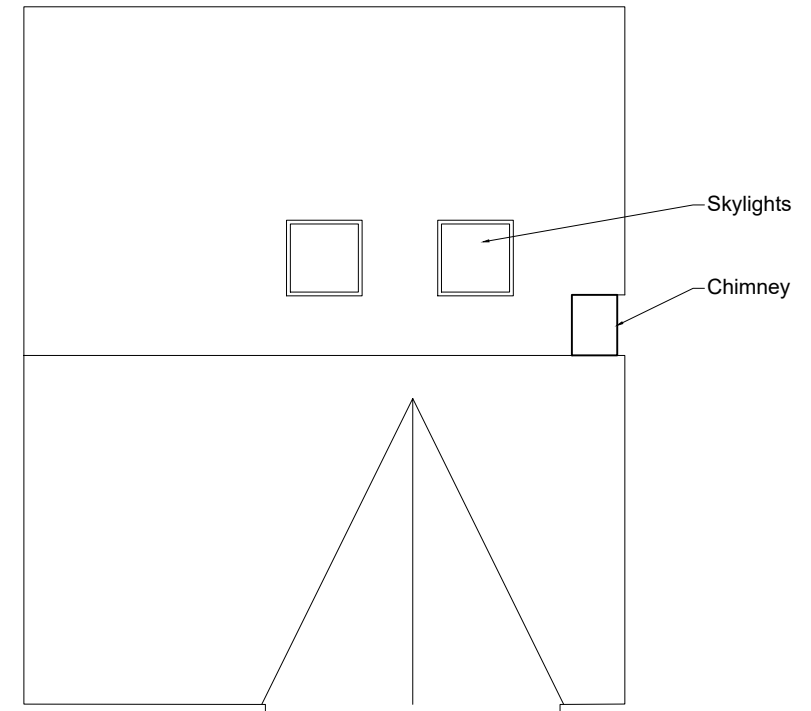



Roof Plan (1.100 @ A3)

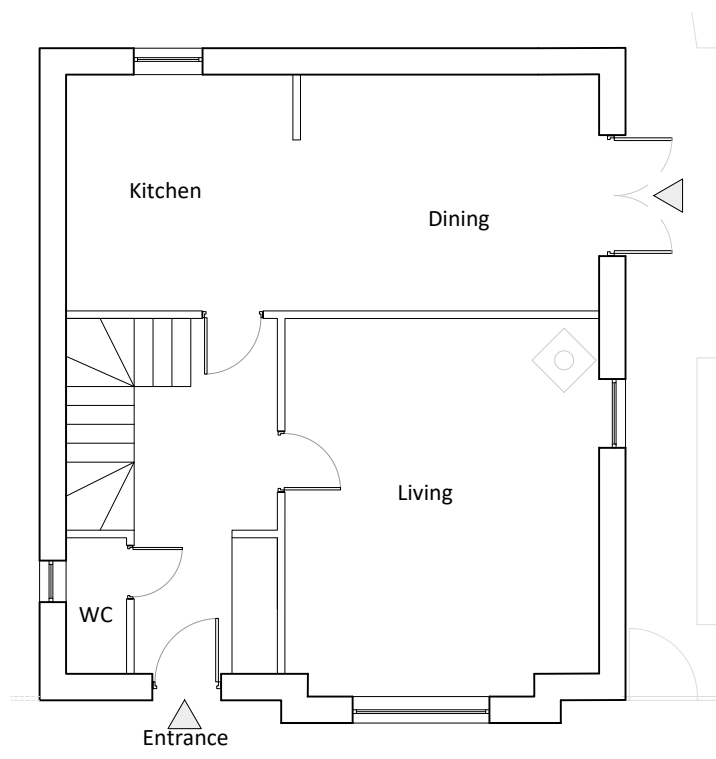

Ground Floor Plan (1.100 @ A3)

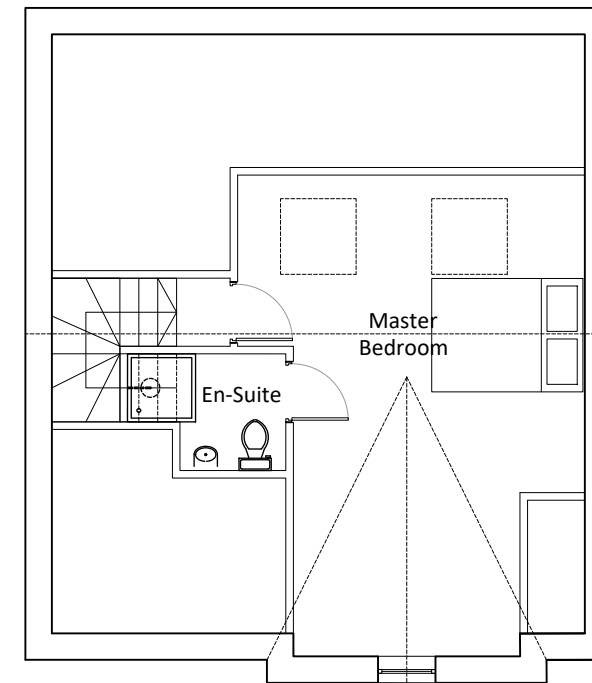

Attic Floor Plan (1.100 @ A3)

 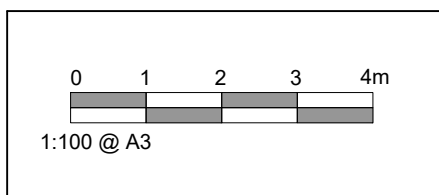

REVISION  
Rev B 23.09.25 Application boundary updated in line with recent ownership

CLIENT <b>Mr J Tully</b>			
PROJECT 188 Deighton Rd, Huddersfield			
DRAWING TITLE <b>Proposed House Floor Plans</b>			
SCALE 1:100 @ A3	DATE OF ORIGIN 07.09.22	PROJECT NO. 150	REVISION DRAWING NO. <b>AP013</b> REVISION <b>B</b>