


Location Plan (1:1250 @ A3)

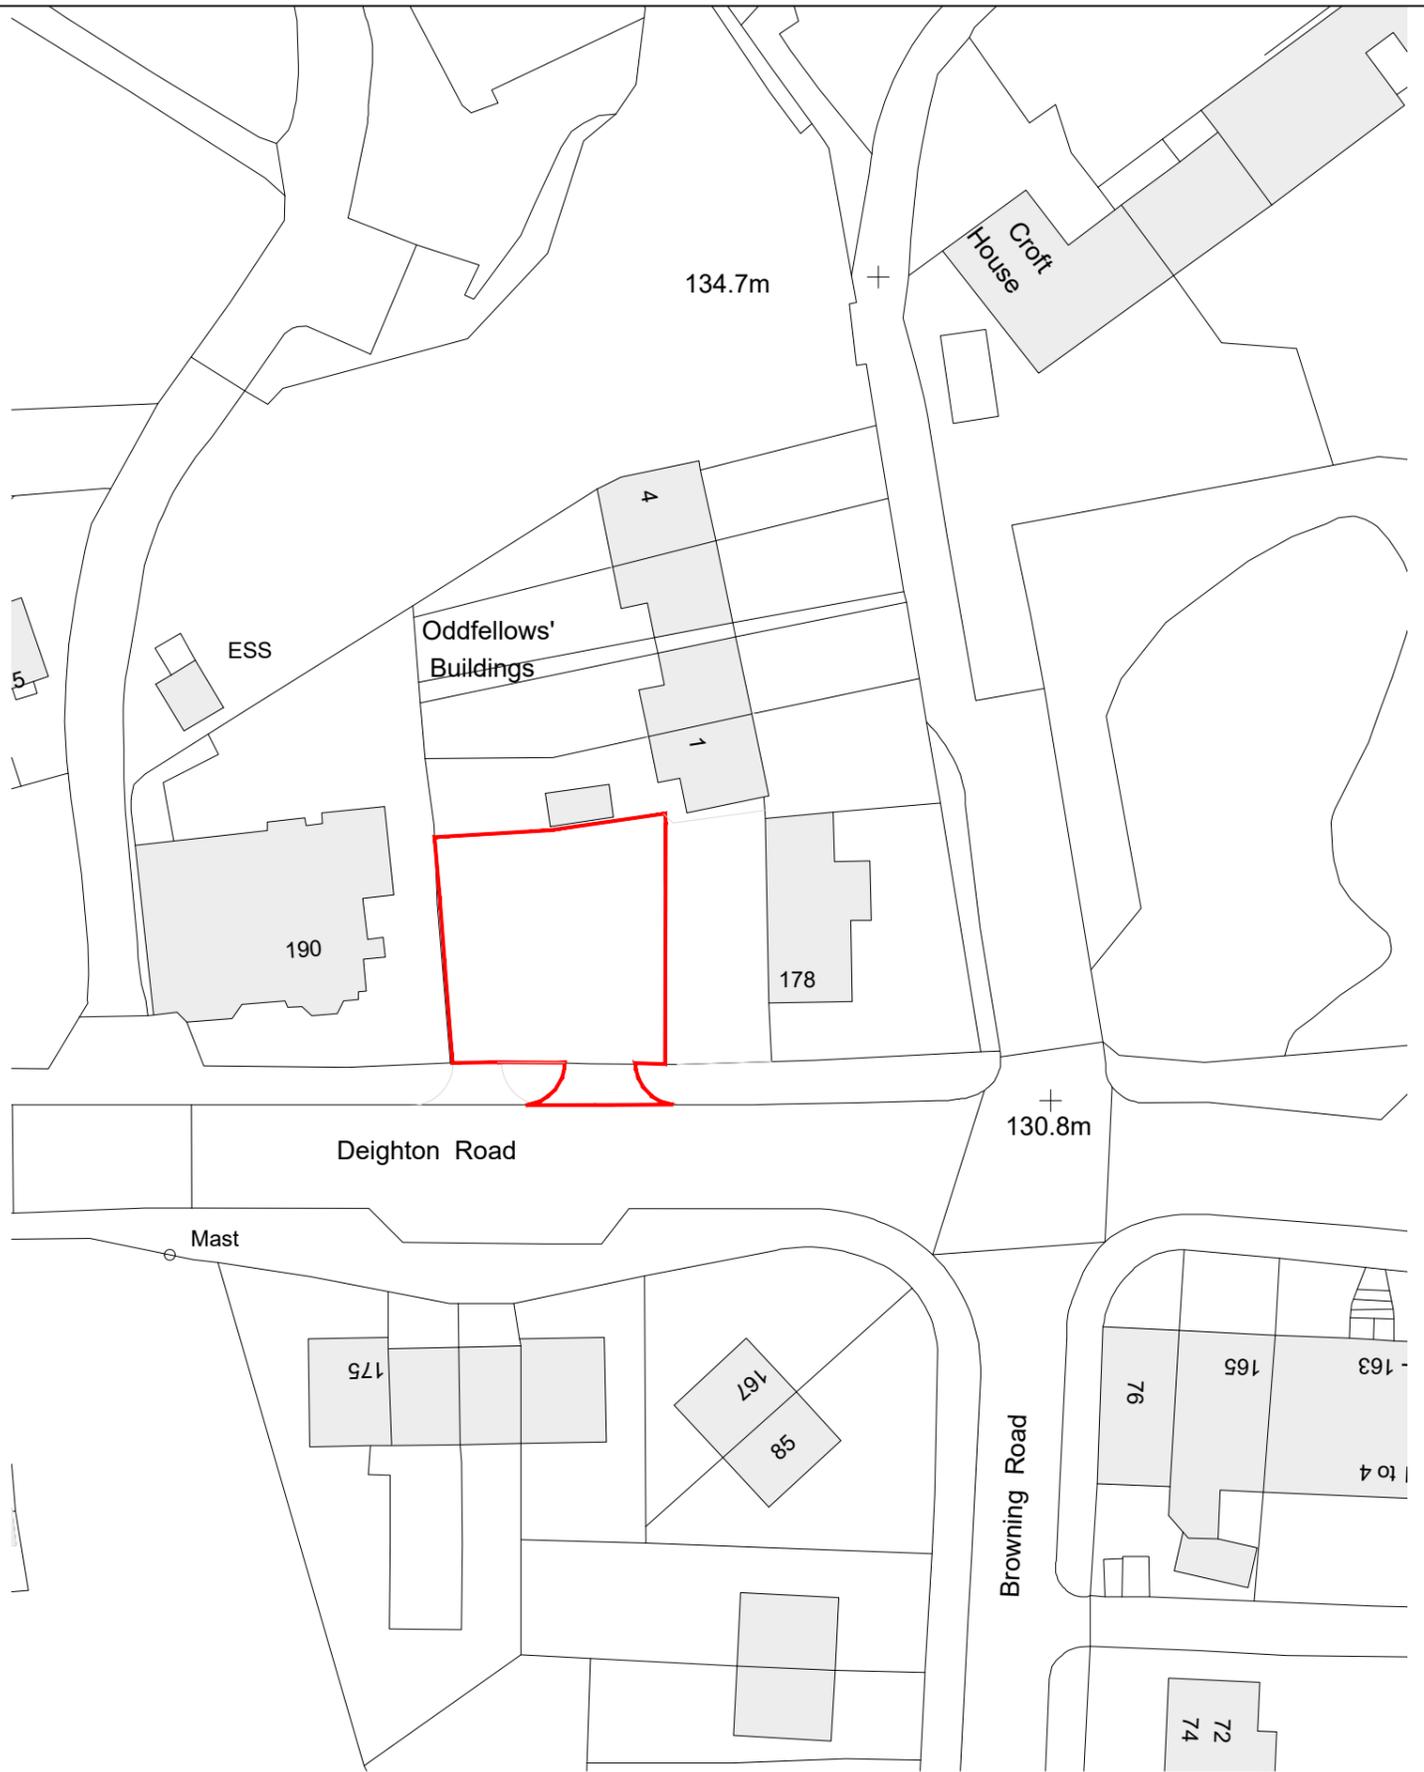

Existing Site Plan (1:500 @ A3)

Location Plan (1:500 @ A3)



1:1250 @ A3



1:500 @ A3



REVISION
Rev C 23.09.25 Application boundary updated in line with recent ownership

CLIENT
Mr J Tully
PROJECT
178 Deighton Rd, Huddersfield

DRAWING TITLE
Location Plan and Existing Site Plan

SCALE 1:100 @ A3	DATE OF ORIGIN 04.07.21	PROJECT NO. 150	DRAWING NO. AP001	REVISION C
---------------------	----------------------------	--------------------	----------------------	---------------