




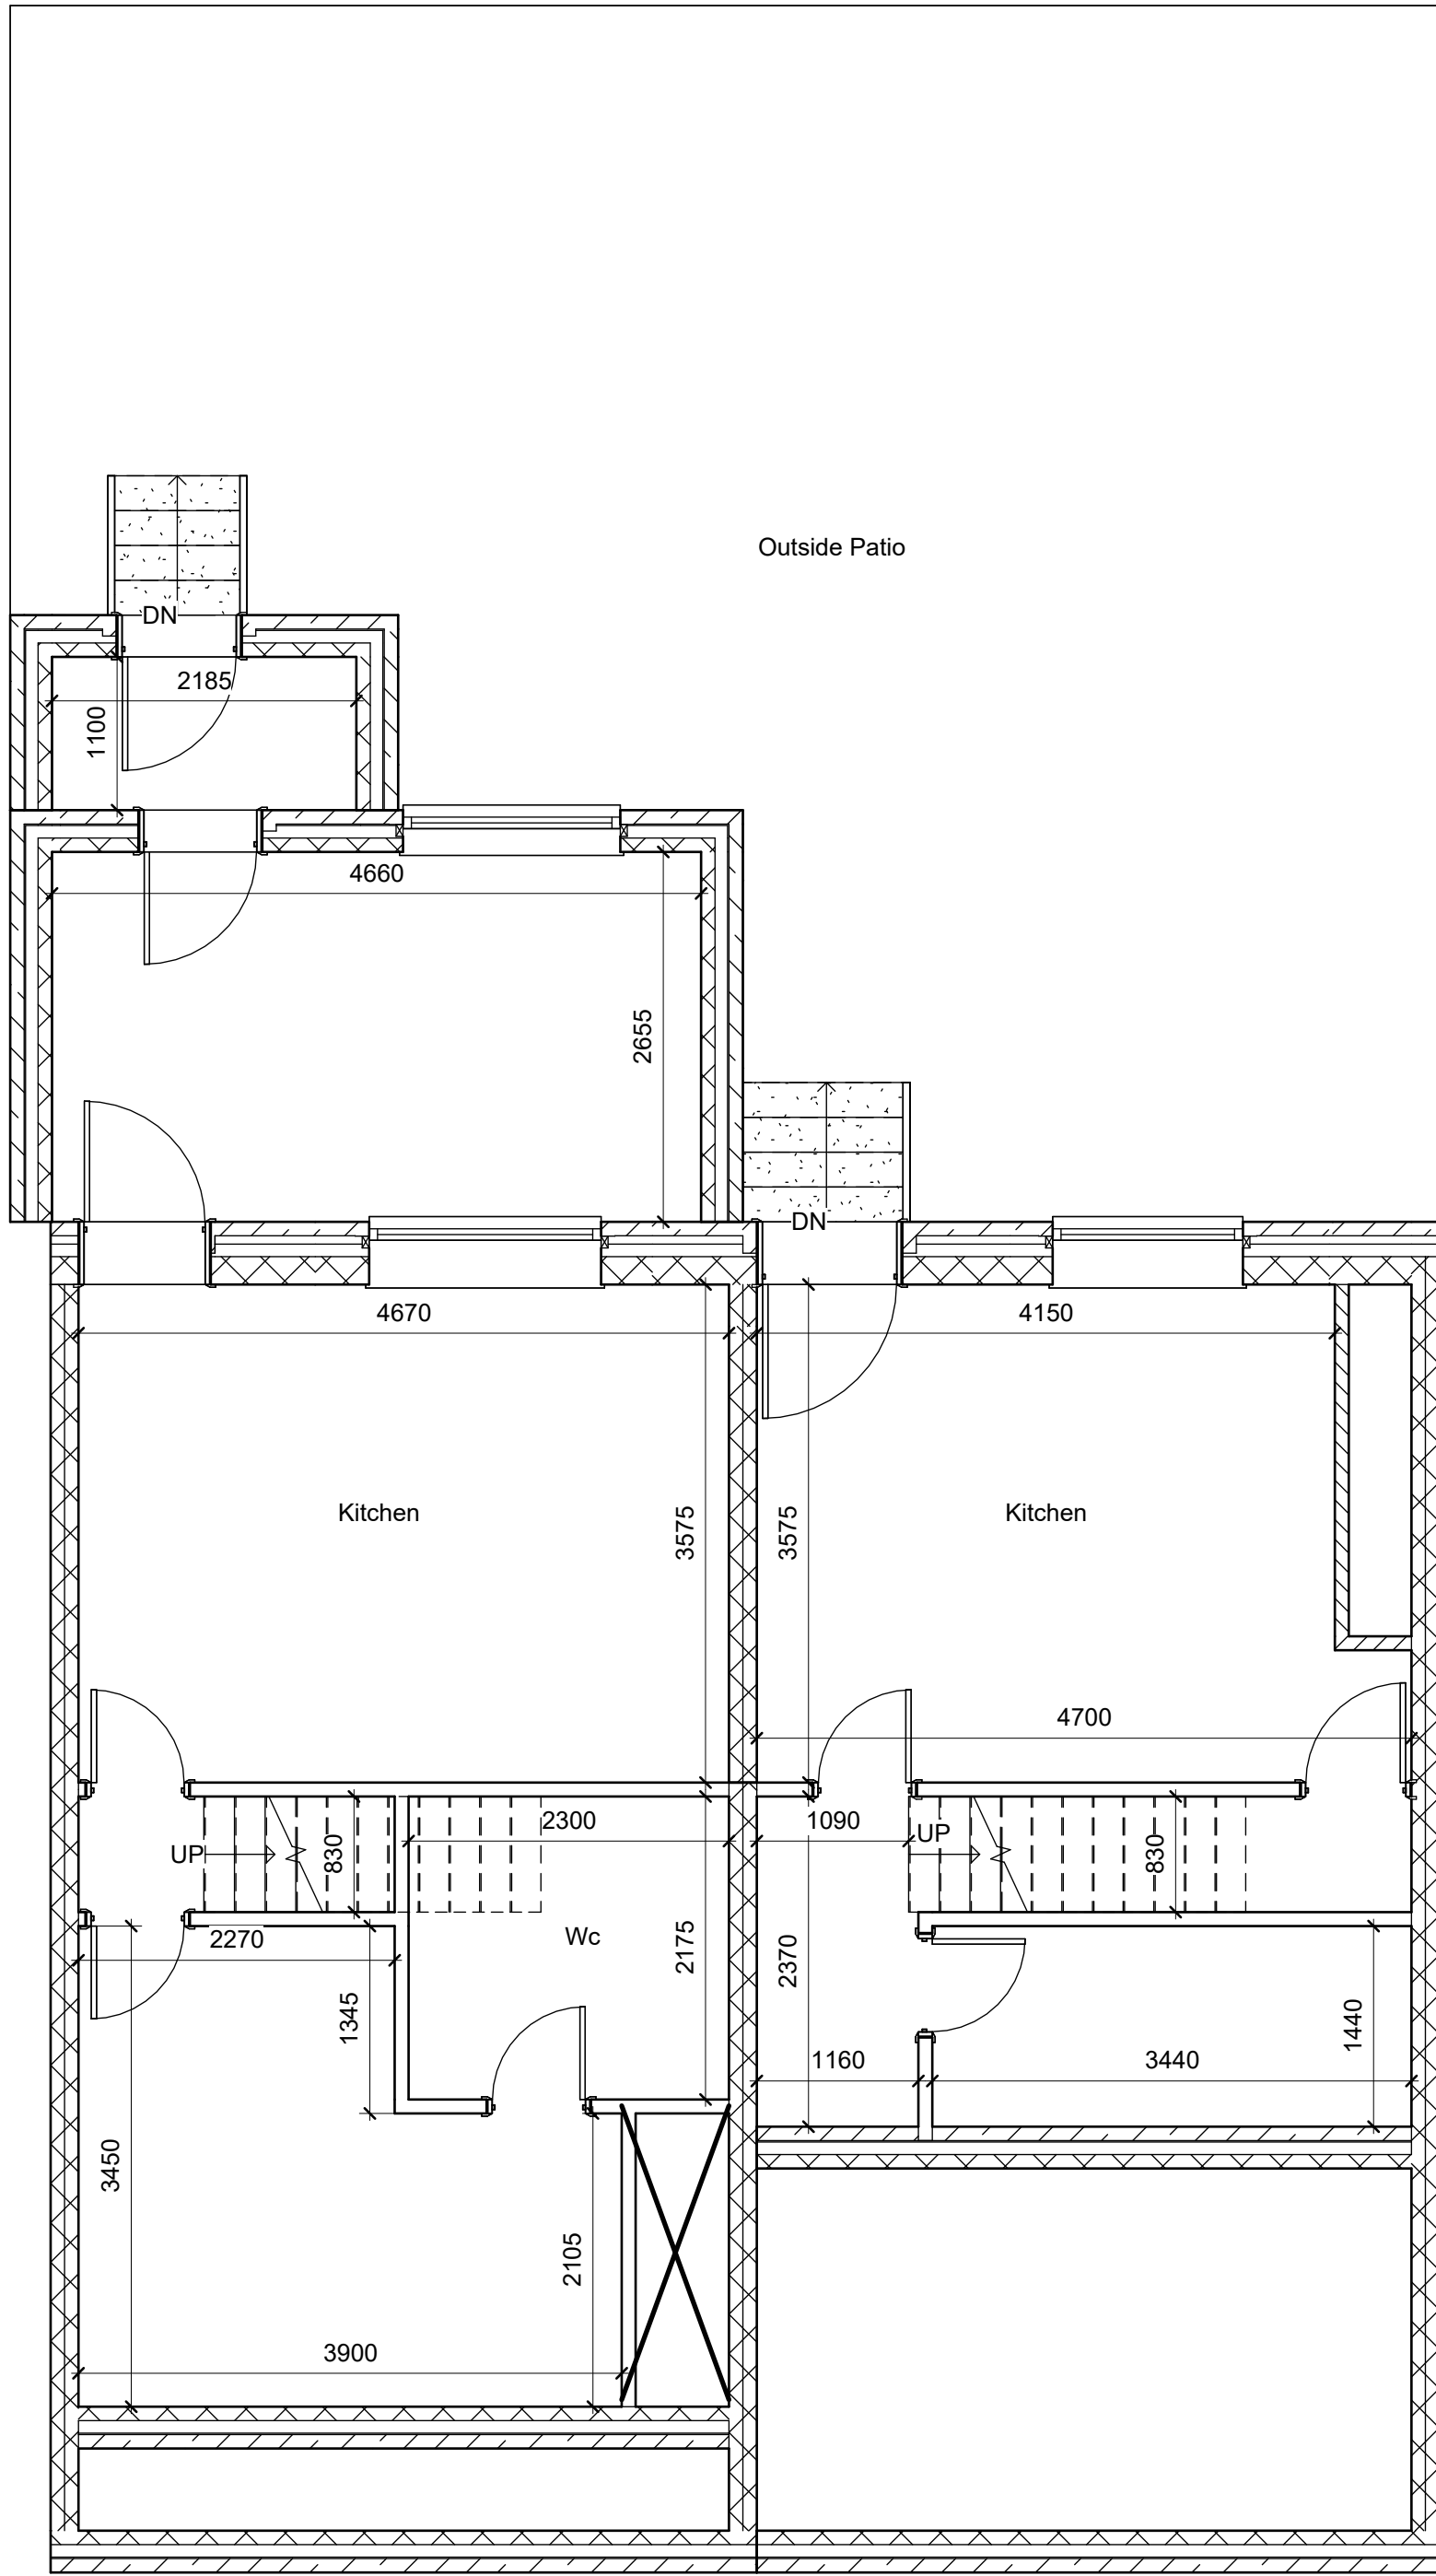

Existing Basement (75&75A)
1 : 50

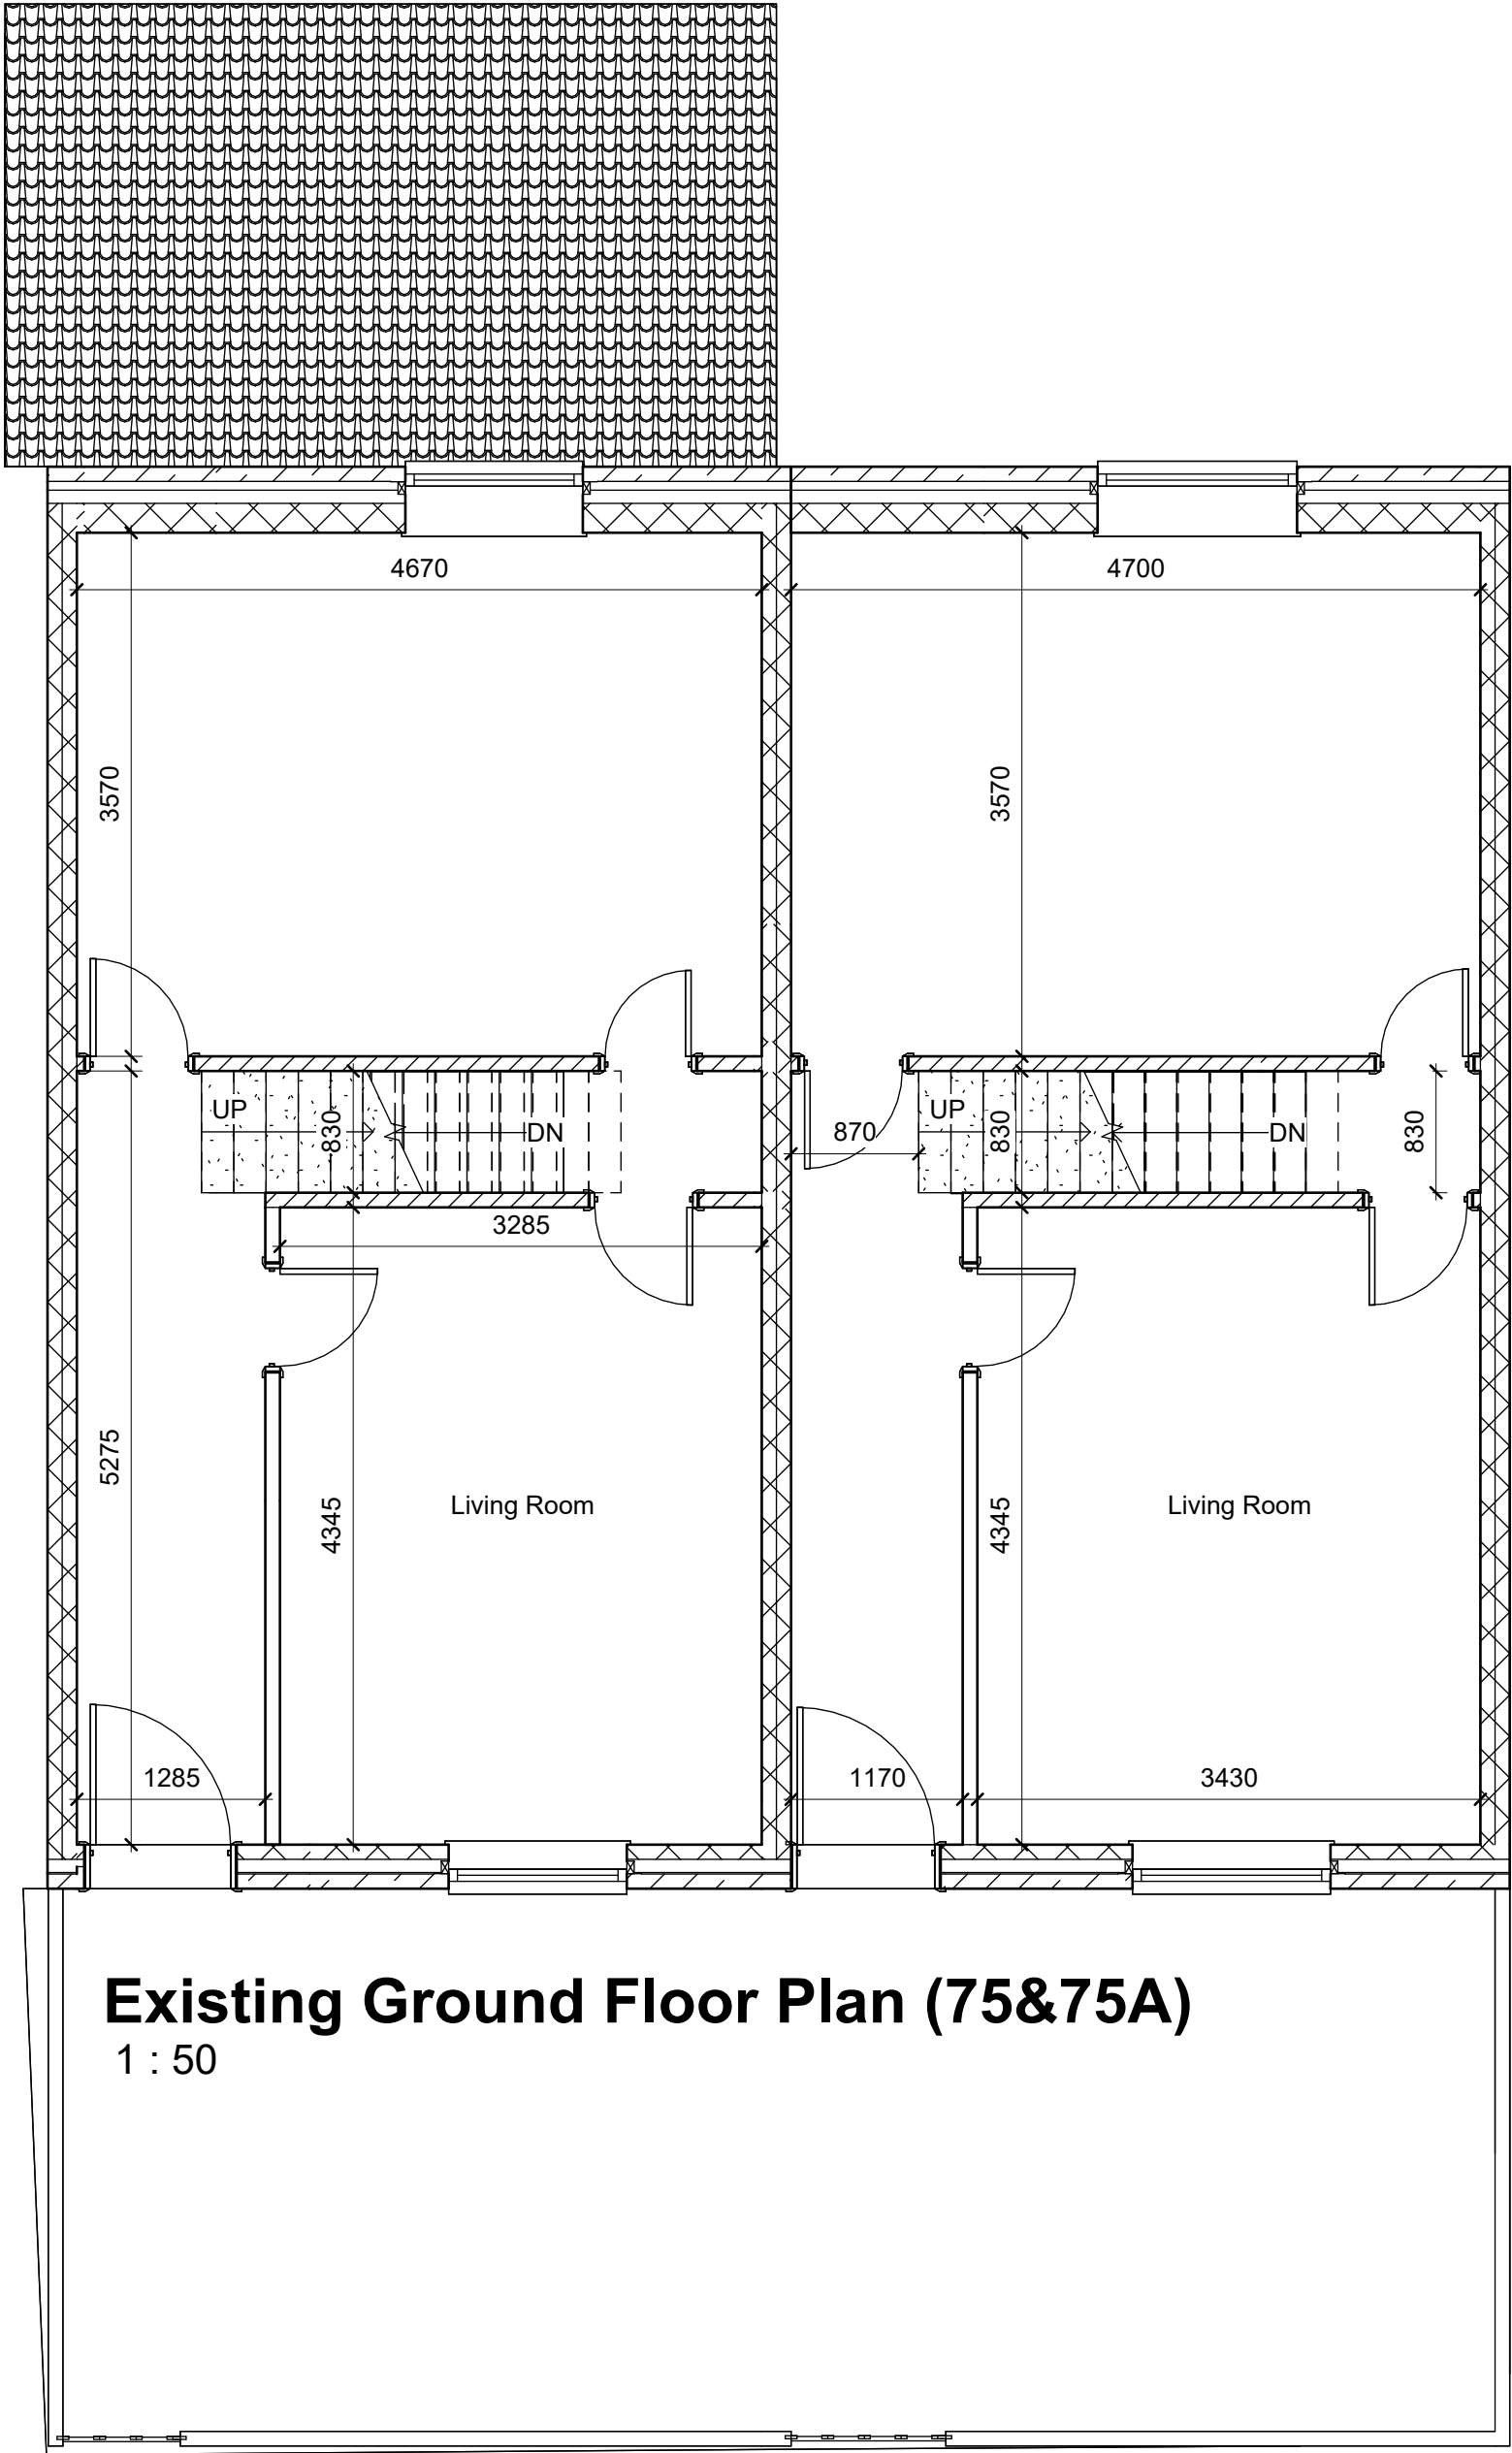

Existing Ground Floor Plan (75&75A)
1 : 50

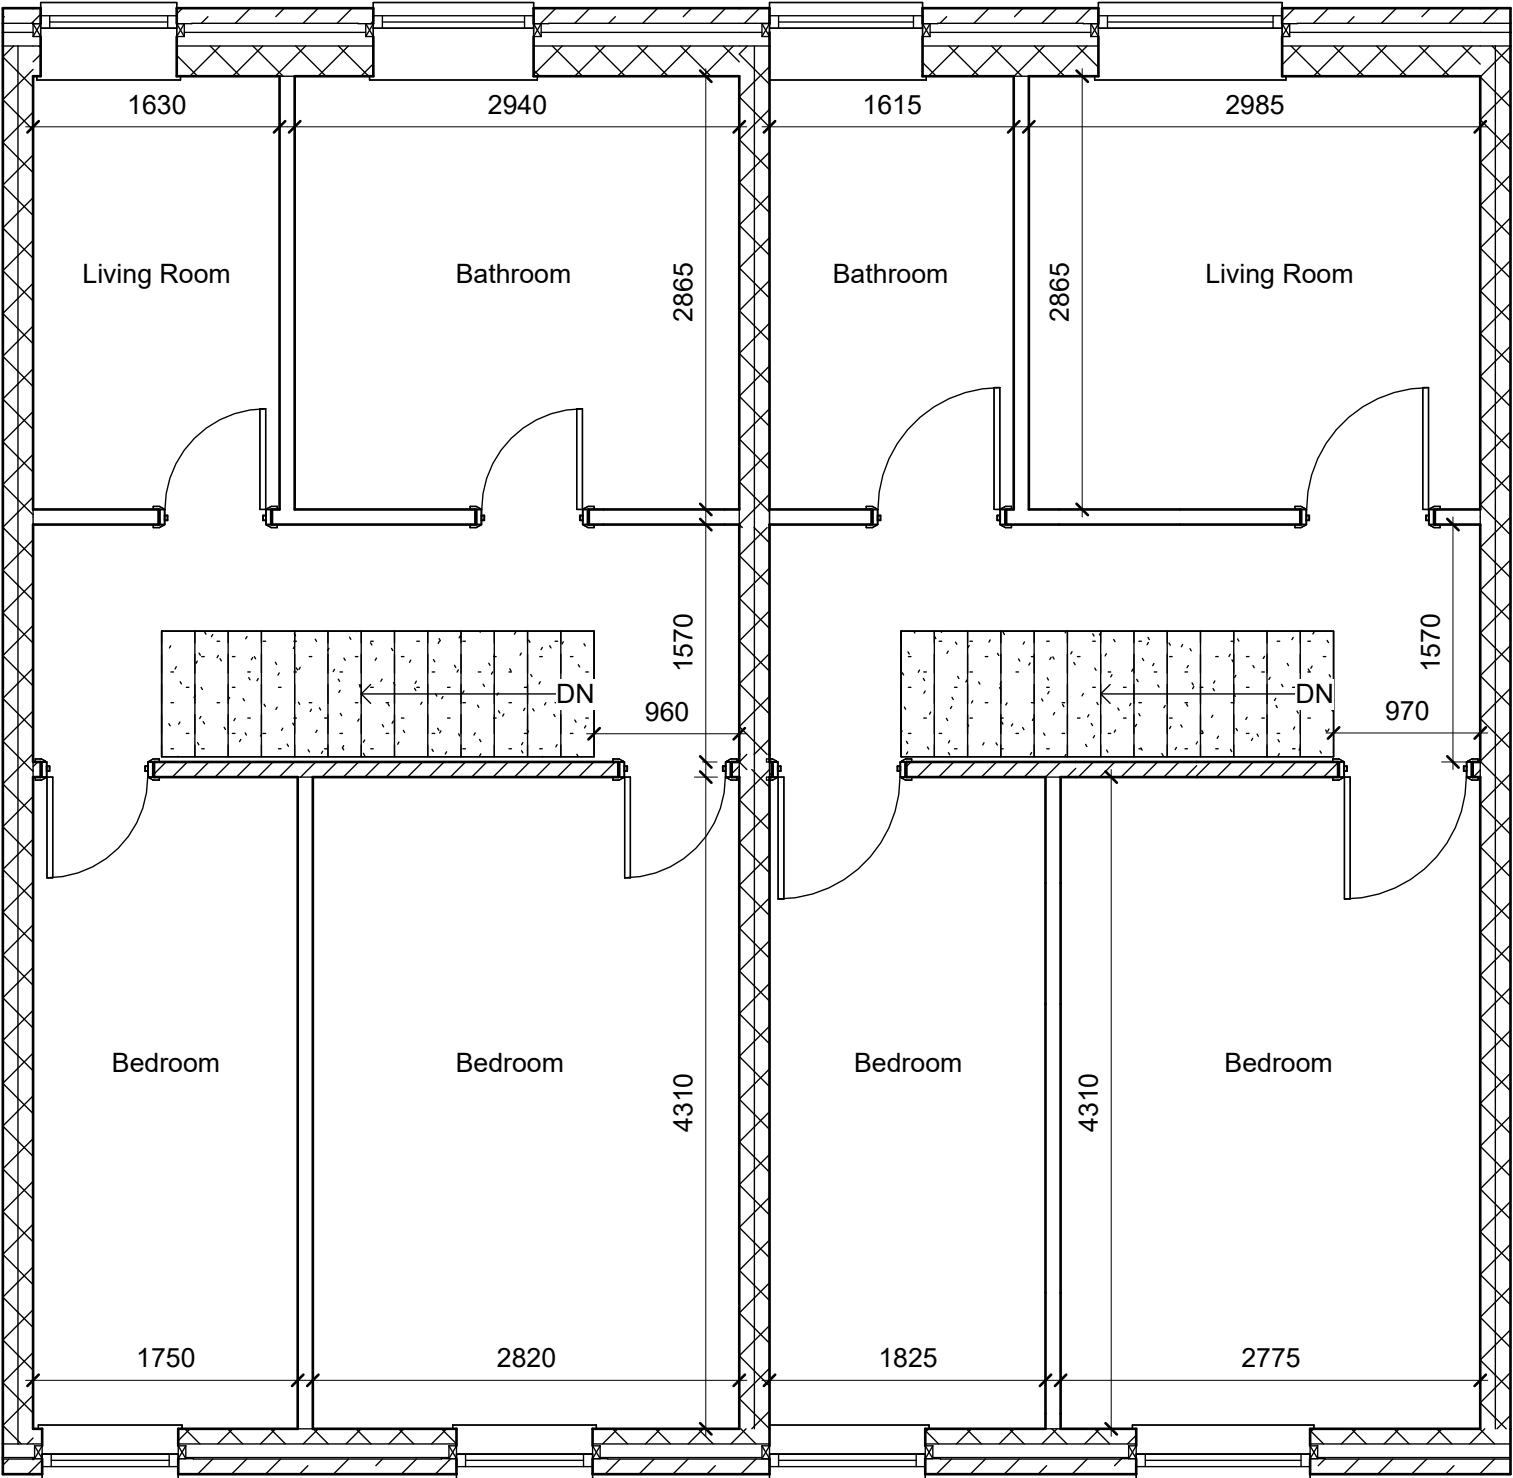

Existing First Floor Plan (75&75A)
1 : 50

Note:
All Dimensions Are Approximate
And TBC On Site By Contractor



TREND
ARCHITECTURE
T: 01484 941051
plan@trendarchitecture.co.uk
www.trendarchitecture.co.uk

Mohammed Rizwan
55 Watoria Rd, Lockwood, Huddersfield, HD1 3RT

Drawing Title:
Existing Layout

Drawing Number: TR-A25-0704-002
Scale: 1 : 50@A1

Date: 03/02/26
Revision: D

Drawn By: AM
Checked by: JA

Reason For Issue:
Planning