





FRONT ELEVATION
(North East)

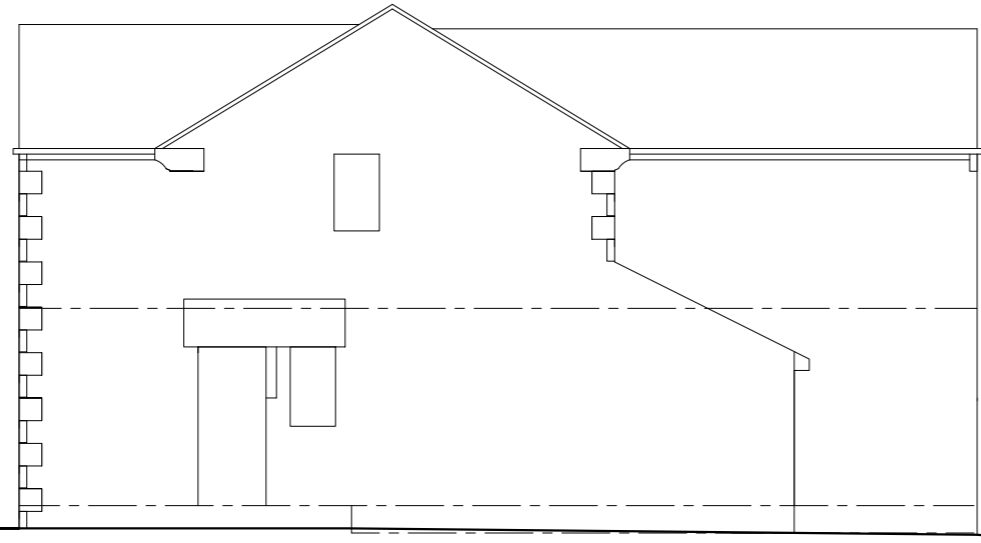


SIDE ELEVATION
(South East)

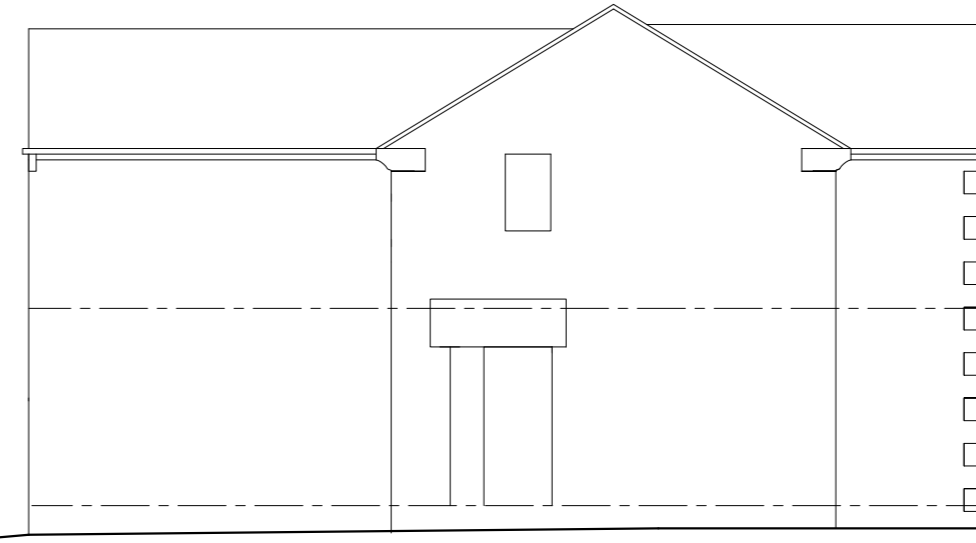


SIDE ELEVATION
(North West)




REAR ELEVATION
(South West)

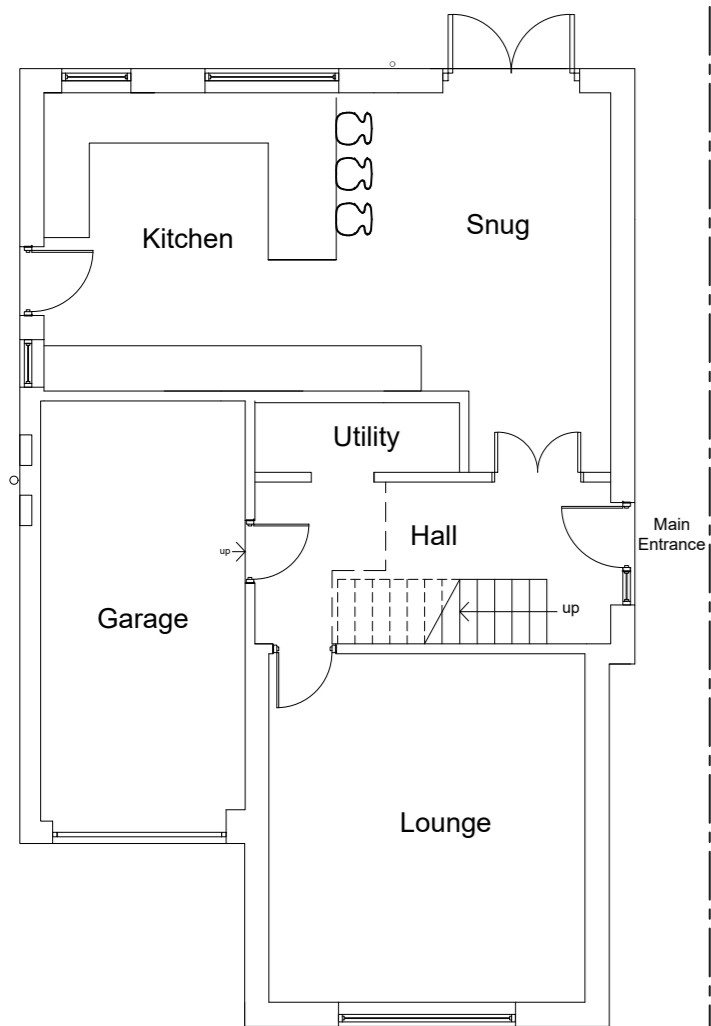


GROUND FLOOR PLAN

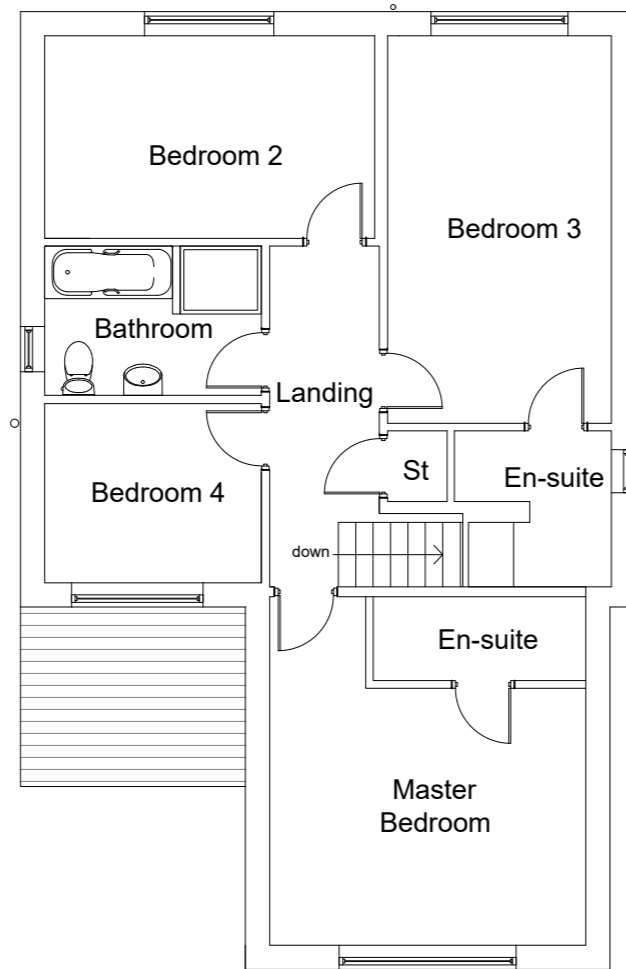

FIRST FLOOR PLAN

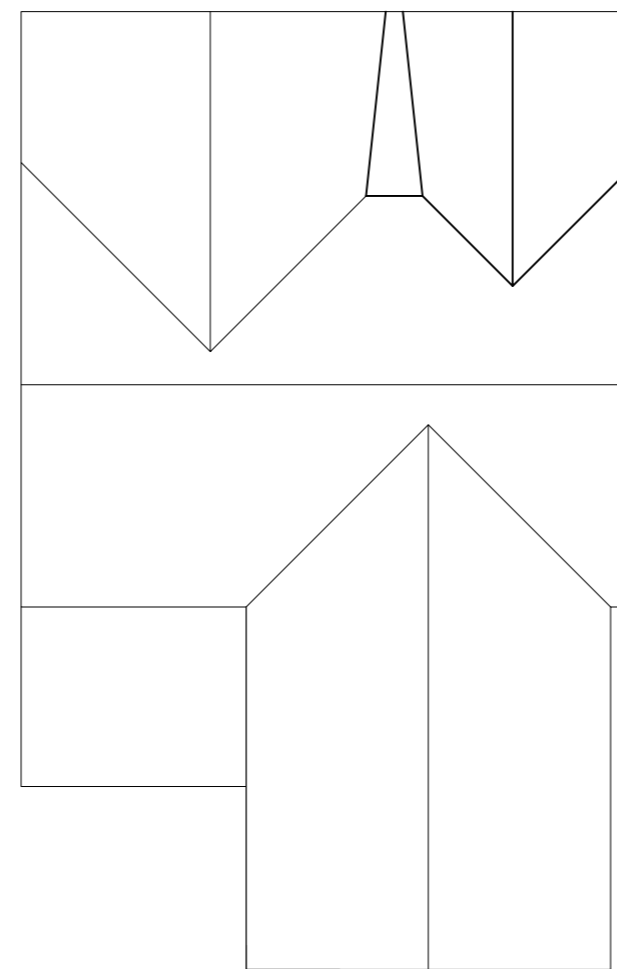

ROOF PLAN

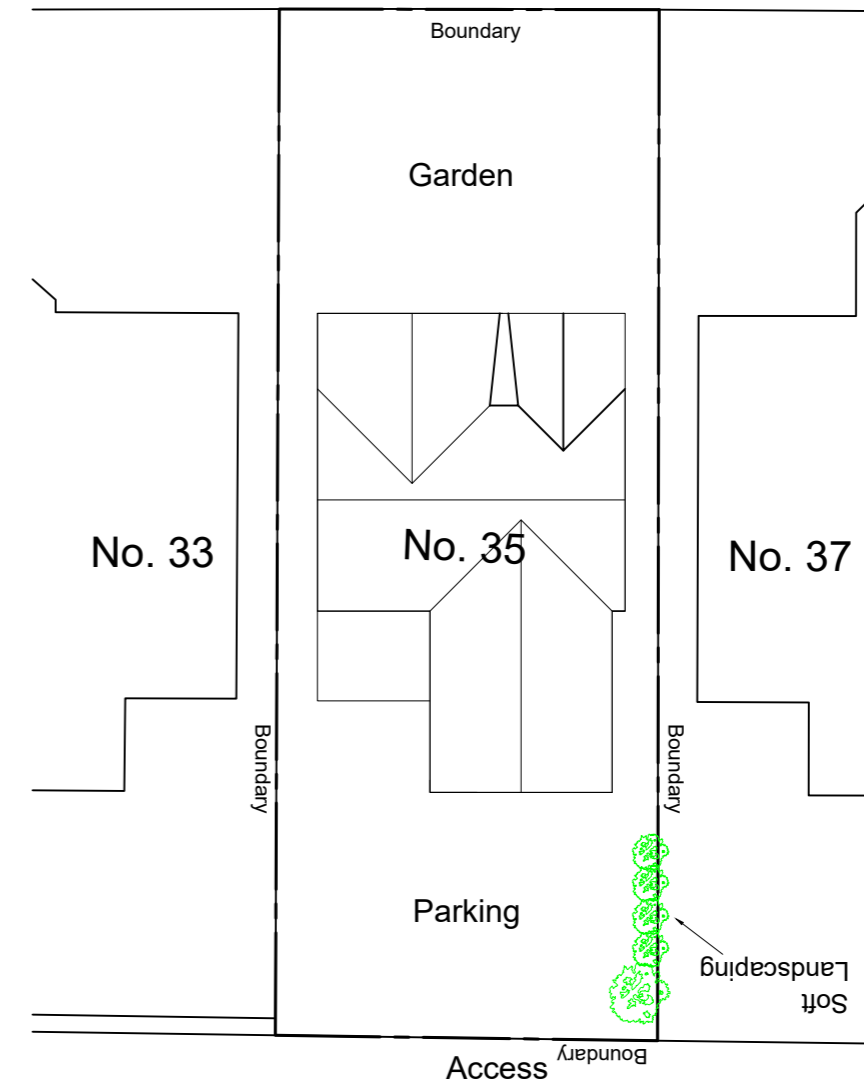

Pinfold Lane
EXISTING SITE PLAN
@1 : 200

MICHAEL DENTON ASSOCIATES
 CHARTERED BUILDING SURVEYORS
 ARCHITECTURAL DESIGN CONSULTANTS
 3 Central Street, Halifax, HX1 1HU
 Tel: **01422 364983**
 e-mail: mda@mda-associates.co.uk

PROJECT PROPOSED FIRST FLOOR EXTENSION AND SIDE PORCH		
LOCATION 35 PINFOLD LANE MIRFIELD WF14 9HZ		
CLIENT Mr & Mrs MAUGHAN		
TITLE EXISTING PLANS & ELEVATIONS		
SCALE 1 : 100@A1 1 : 200@A3	DATE November 2025	DRAWN GR
DRAWING No. 24:11:7423:100		Revision