




EXISTING NORTH ELEVATION
SCALE 1:50

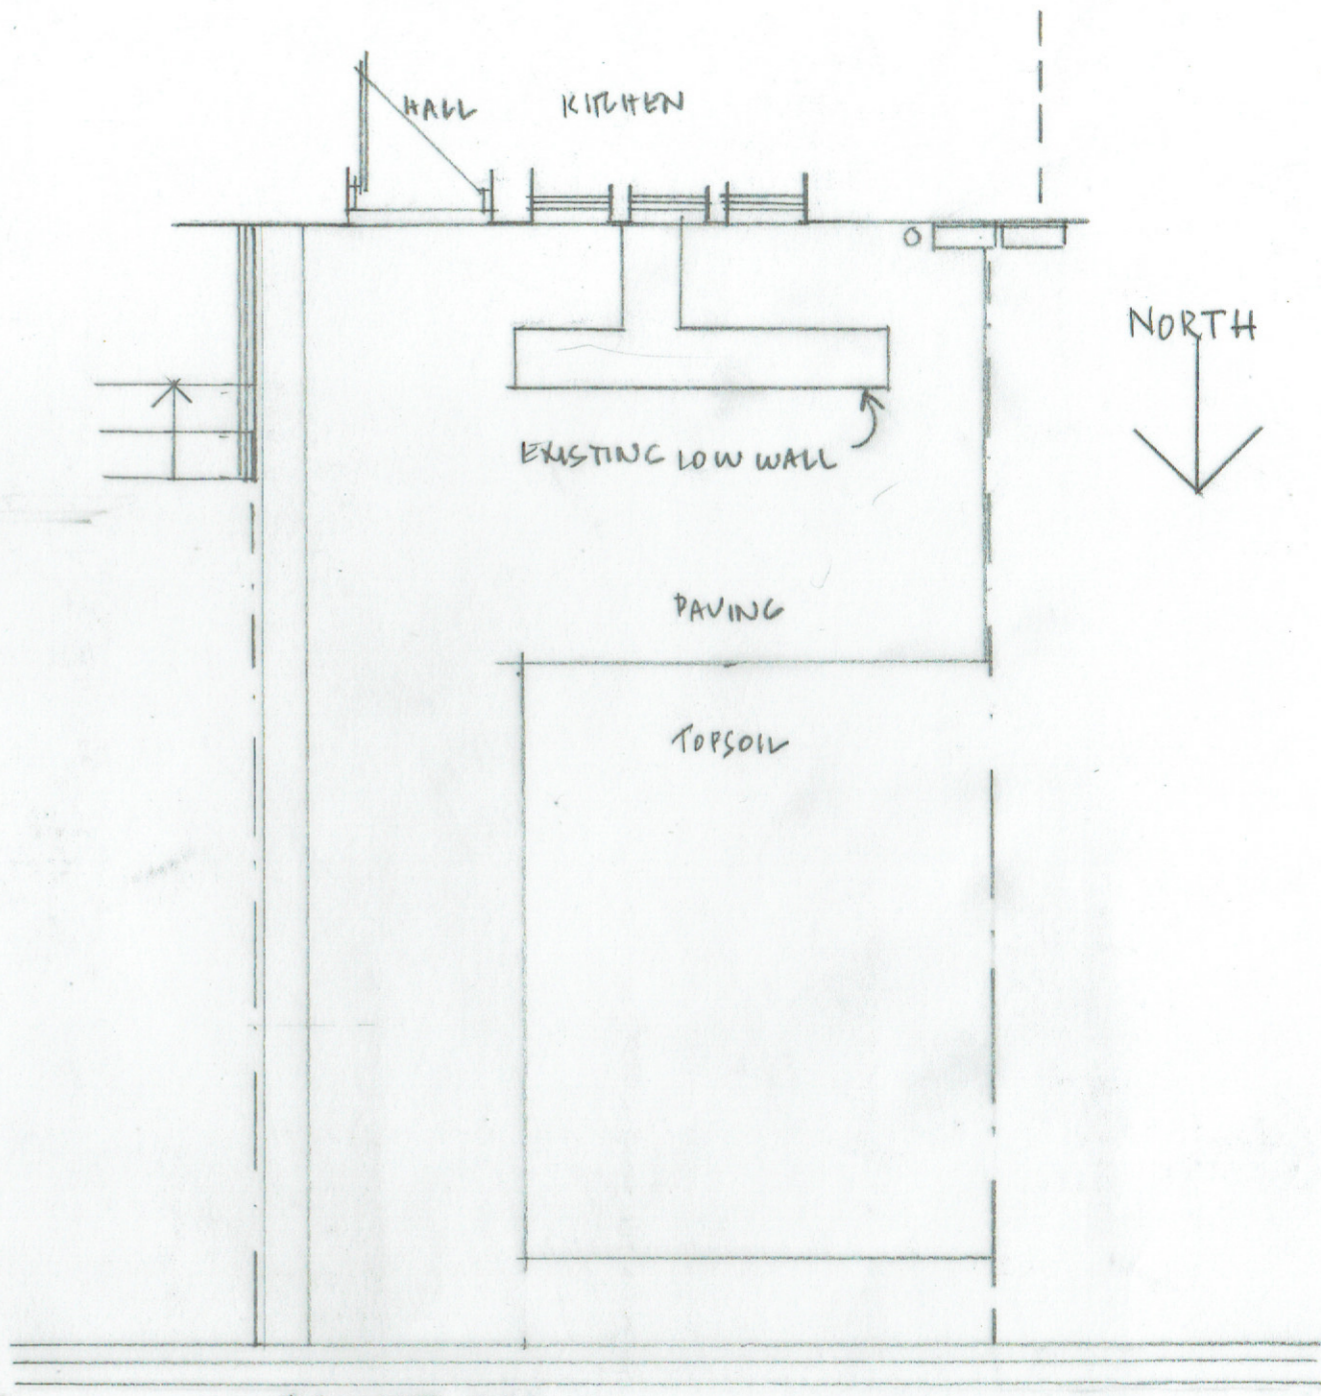

PRIVATE DRIVE
EXISTING PLAN 1:50

PROPOSED EXTERNAL WORKS ALTERATIONS
AND AIR SOURCE HEAT PUMP

AT THE CHAPEL HOUSE, 22 POLE GATE
SCAMMONDEN, HUDDERSFIELD, HD3 3FW

WILLIAM BEST 19TH NOV 2025

DRAWING NO 2025/743/02