



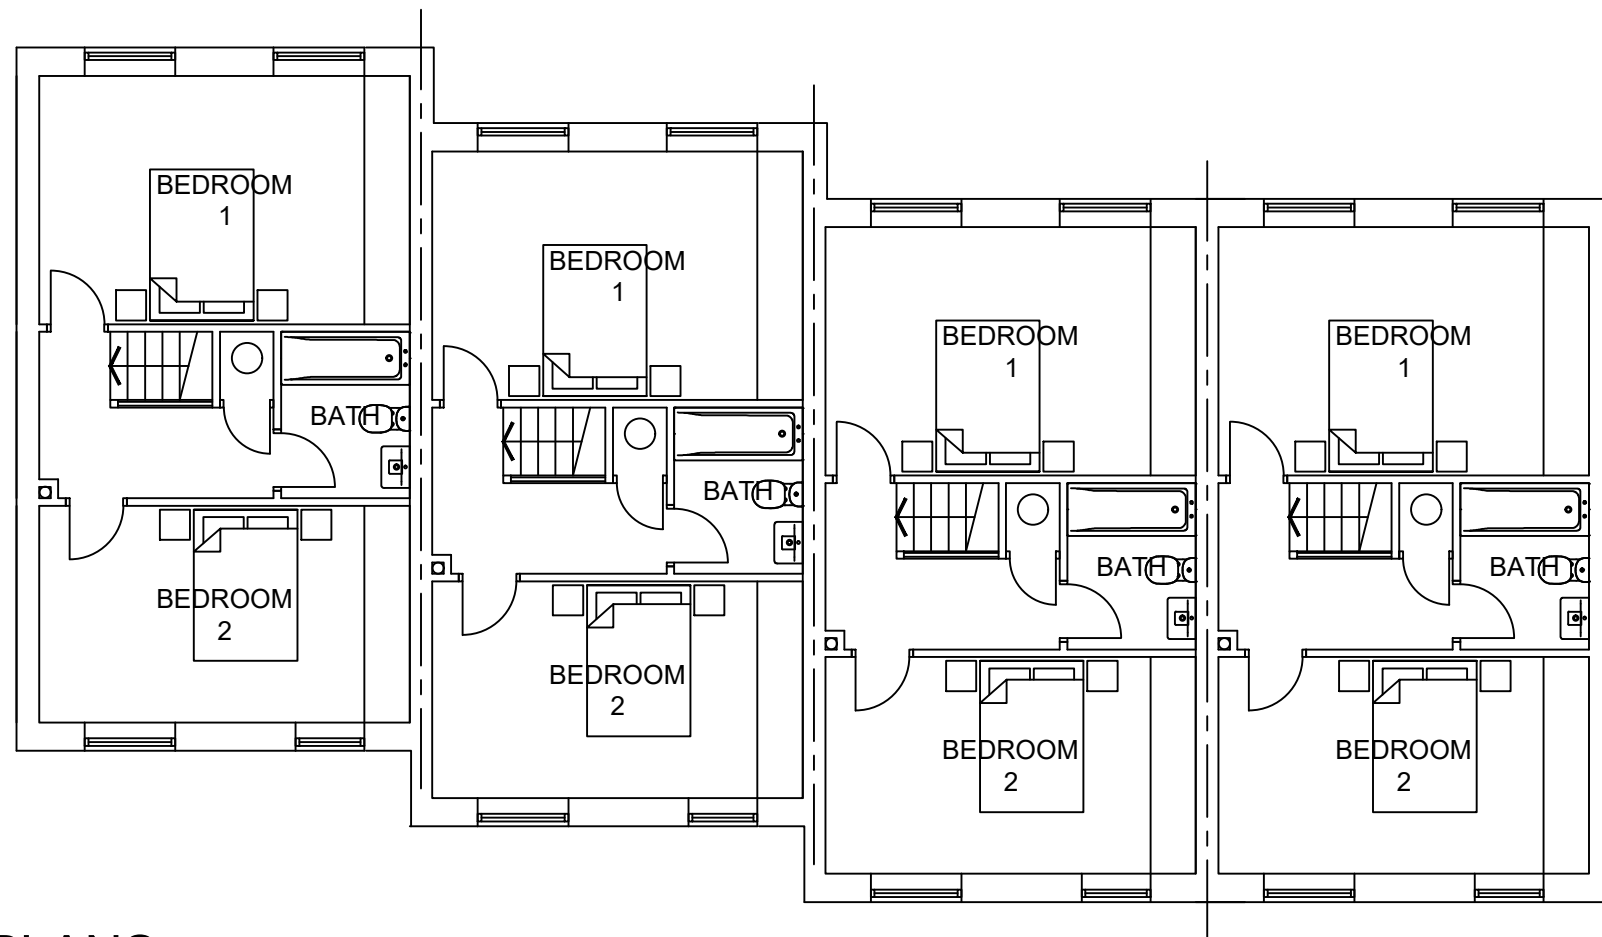

FIRST FLOOR PLANS

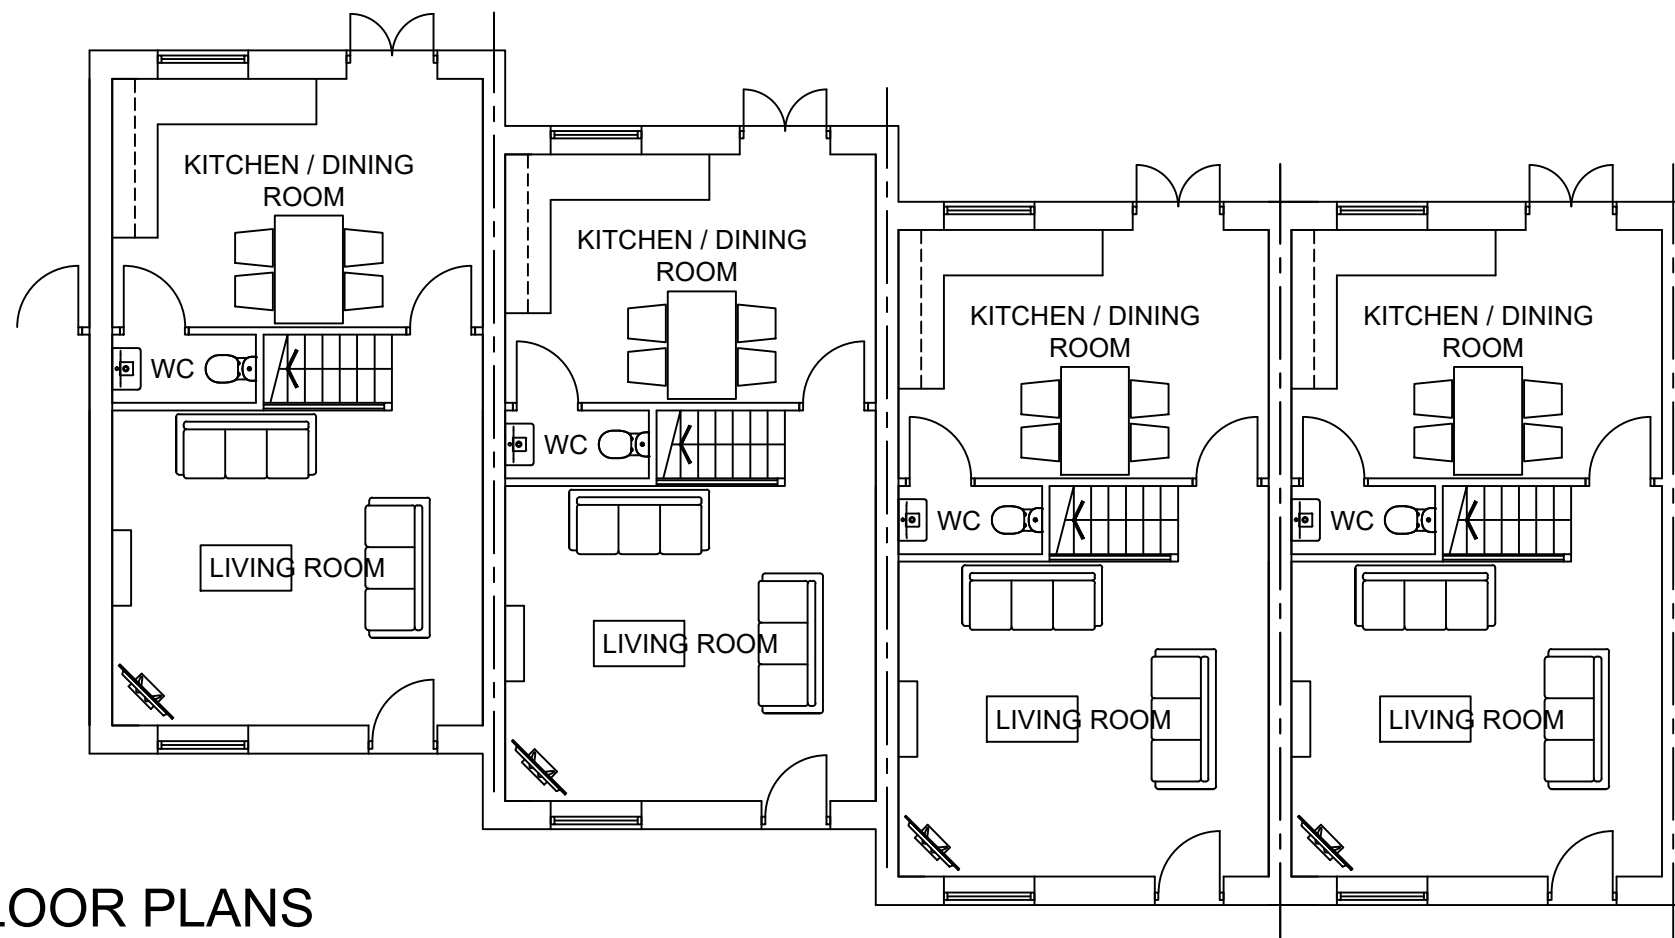

GROUND FLOOR PLANS

Revision	Date

Client
L Morrell

Job
Covert former Public House into 5 Apartments and build 4 new houses with parking and access
Richardsons Arms, 684 Bradford Rd, Oakenshaw, Bradford , BD12 7EN

Drawing
Planning
Proposed New Houses Floor Plans 84sqm each

Date	Scale
May 2022	1:100

Springfield Meadows
Bolton Road
Addingham
Ilkley
LS29 0RF
t: 07986 463653

Job No.	Drawing No.	Rev.
AGC / 11 / 408	021	B