


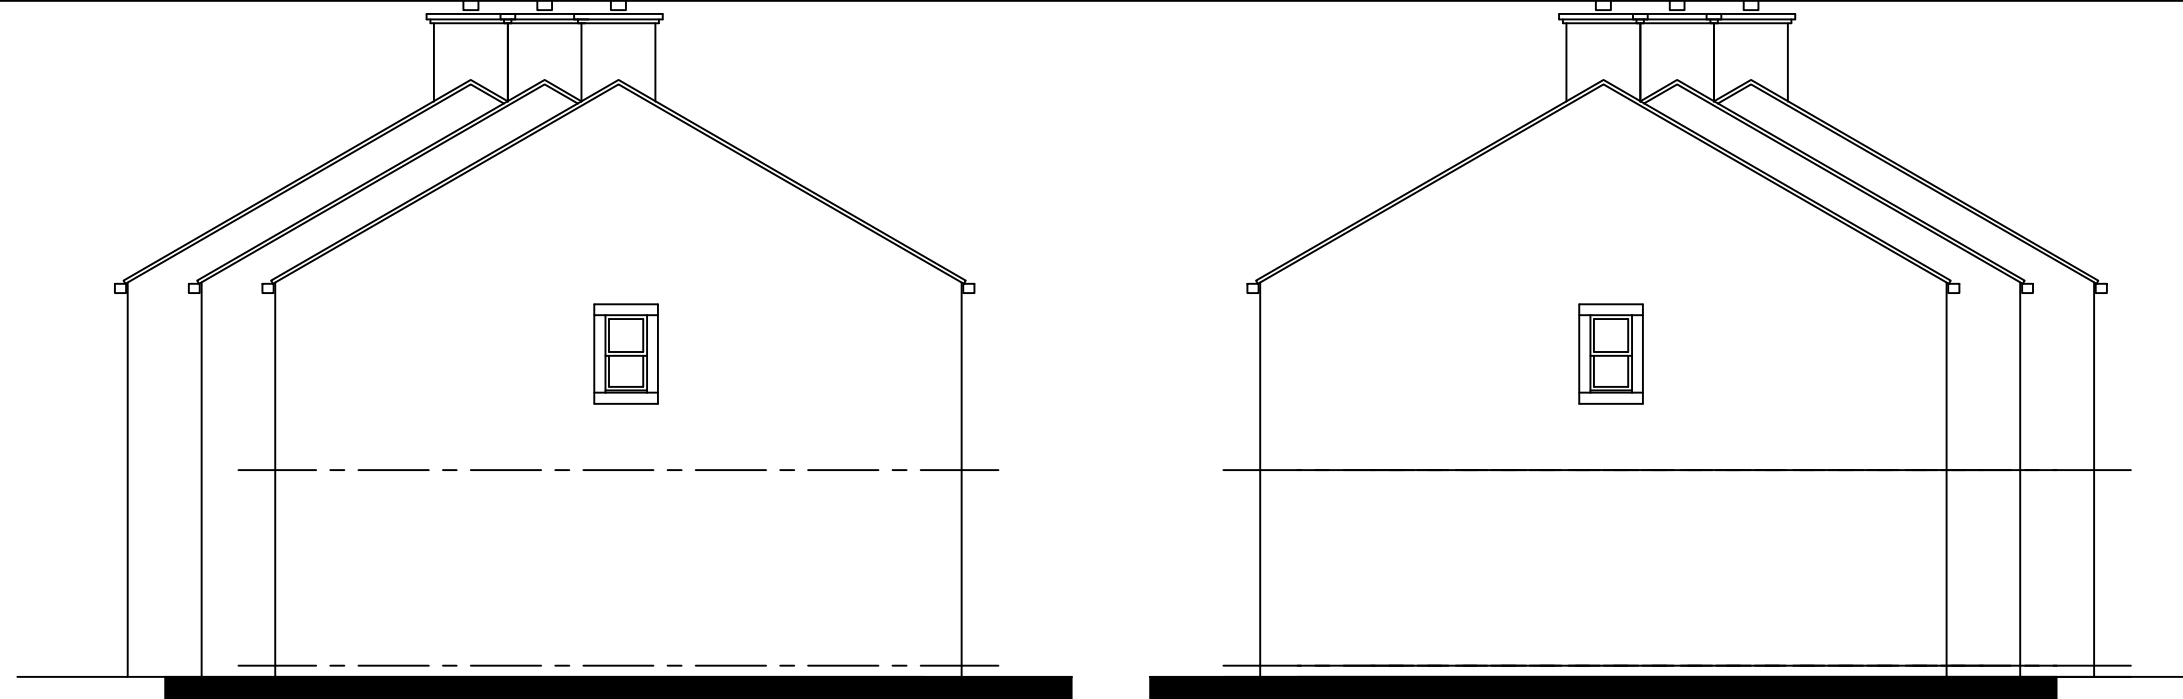

SIDE ELEVATION

SIDE ELEVATION



REAR ELEVATION



FRONT ELEVATIONS

Revision	Date

--

Client L Morrell	
Job Covert former Public House into 5 Apartments and build 4 new houses with parking and access Richardsons Arms, 684 Bradford Rd, Oakenshaw, Bradford , BD12 7EN	
Drawing Planning Proposed New Houses Elevations	
Date May 2022	Scale 1:100

AGC
Design & Management Ltd

Springfield Meadows
Bolton Road
Addingham
Ilkley
LS29 0RF

t: 07986 463653

Job No. AGC / 11 / 408	Drawing No. 022	Rev. B
---------------------------	--------------------	-----------