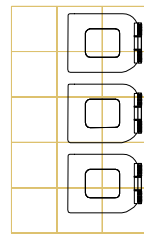
 


 
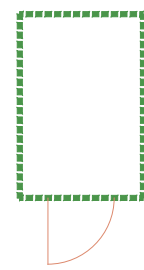
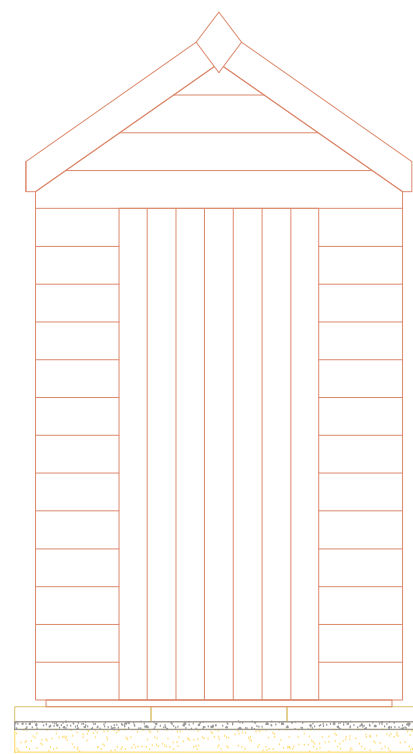
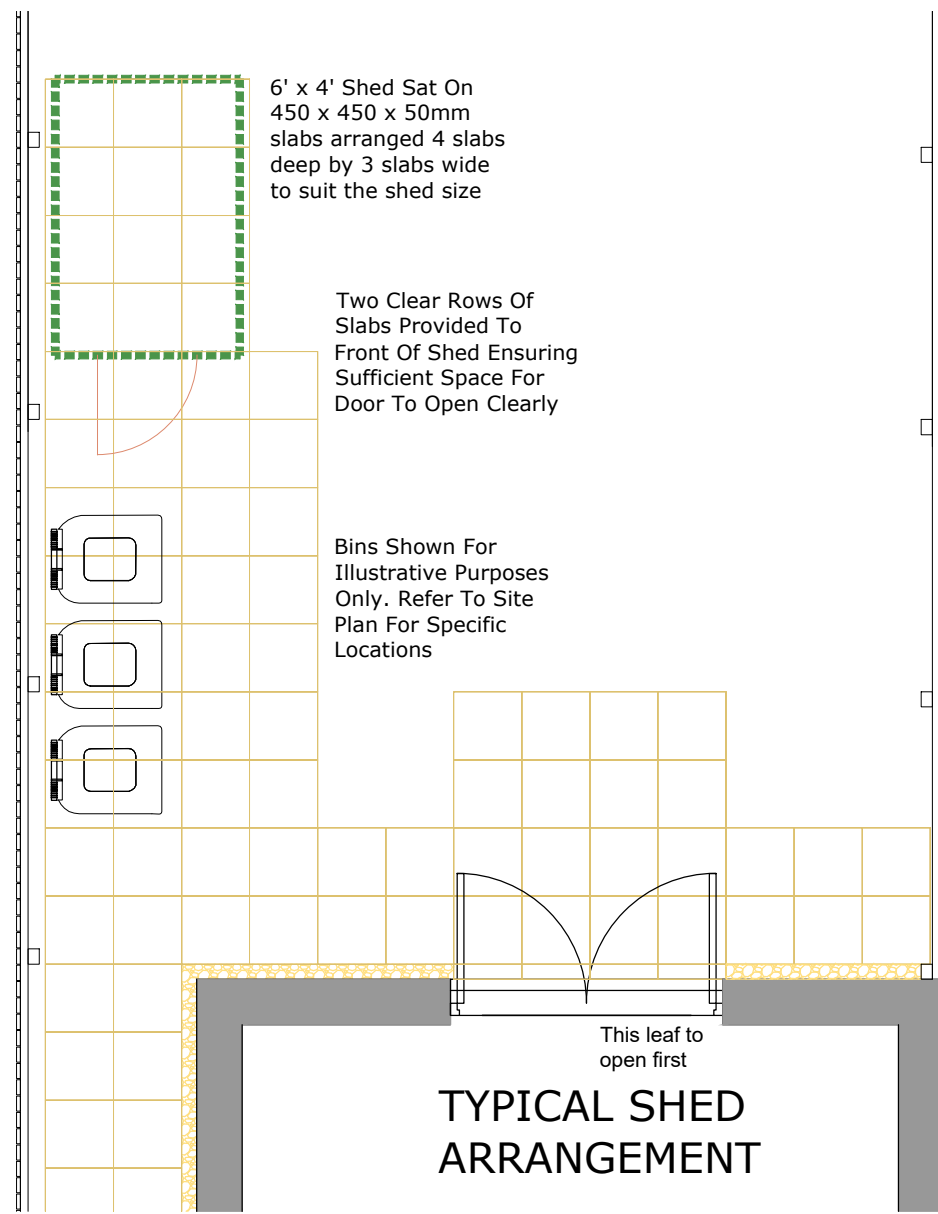


All work to be carried out in accordance with the requirements of the Building Regulations, Water Authority and the Construction (Design and Management) Regulations currently in force.
 Do not scale from this drawing. Architect to be notified of any discrepancies.
 Verify relevant dimensions on site before commencing work or preparing shop drawings. This drawing is copyright.
 Rev: _____ Date: _____ Action: _____ Inits: _____

LEGEND

-  Bin Storage Area - Hard standing formed from 450mm x 450mm x 50mm Pre-cast Concrete Paving in Buff Overall size 1350mm (W) x 2350mm (L)
-  450mm x 450mm x 50mm Pre-cast Concrete Paving In Buff
-  Indicates Which Paving Slabs are to be Cut
-  100mm wide gravel strip filled with 20mm clean angular white limestone
-  Indicates Boundary Fence Refer to Relevant Standard Detail
-  Indicates Shed Location Sat On 450 x 450 x 50mm slabs arranged 4 slabs deep by 3 slabs wide



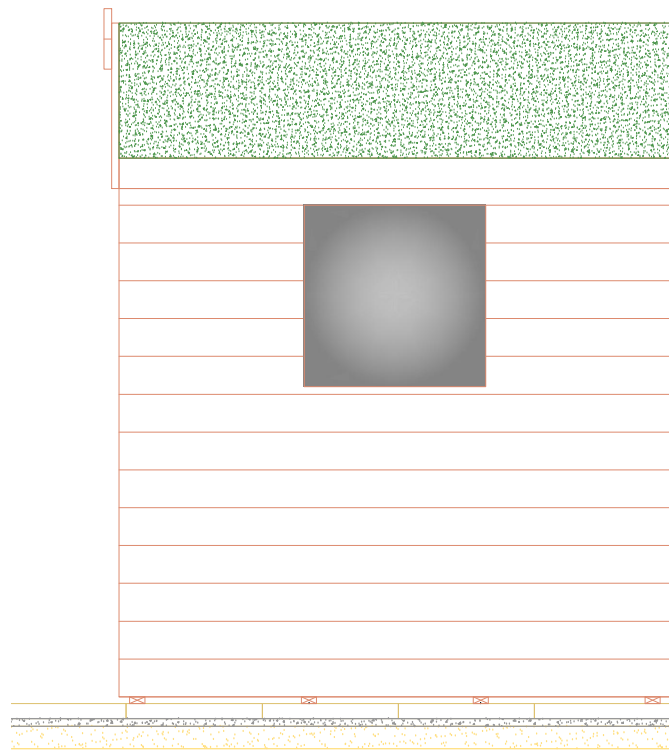
Front Elevation

6' x 4' Albany T604 Shed consisting of:-

- * Overlap Softwood cladding on 50x22mm Sawn Framing,
- * Close Board flooring on 50x22mm joists,
- * T&G roof. Polyester Green Mineral Felt.
- * Door sized 660 x 1625mm hung on three Tee hinges.
- * Floor Size 1753 x 1143mm.

Shed Sat On:-

- * 450 x 450 x 50mm Slabs on:
- * 25mm Concrete Screed Bedding to a min Ratio of 1:6 Concrete to Sharp Sand on;
- * 75mm crusher run limestone machine compacted sub base



Side Elevation

- NOTES**
- 1) STANDARD DETAIL PROVIDED FOR GUIDANCE TO A TYPICAL SHED ARRANGEMENT ONLY. REFERENCE MUST BE MADE TO THE DEVELOPMENTS SITE LAYOUT AND EXTERNAL WORKS DRAWINGS FOR SPECIFIC PLOT CONSTRAINTS AND ARRANGEMENTS
 - 2) SPECIFICATION FOR SHED BASE IS PROVIDED ON ASSUMPTION OF GOOD GROUND BEARING. SITES WITH SUBSTANTIAL POOR MADE GROUND SHOULD BE REVIEWED BY A CONSULTING ENGINEER

SD8.EW.08



strata homes limited quay point lakeside doncaster DN4 5PL
 T 01302 308508 F 01302 308501 www.homesbystrata.co.uk

scale: 1:50 1:25 | drawn by: MM | date: DEC 2018

Project: STANDARD DETAIL

Drawing: TYPICAL SHED ARRANGEMENT

Drawing Number: SD8.EW.08	Revision: -
---------------------------	-------------